



# City of Chicago



O2019-4307

Office of the City Clerk

## Document Tracking Sheet

<b>Meeting Date:</b>	6/12/2019
<b>Sponsor(s):</b>	Hopkins (2)
<b>Type:</b>	Ordinance
<b>Title:</b>	Grant(s) of privilege in public way for A New Leaf
<b>Committee(s) Assignment:</b>	Committee on Transportation and Public Way

ORDINANCE  
A NEW LEAF  
Acct. No. 24605 - 1  
Permit No. 1139835

*Be It Ordained by the City Council of the City of Chicago:*

SECTION 1. Permission and authority are hereby given and granted to A NEW LEAF, upon the terms and subject to the conditions of this ordinance to maintain and use, as now constructed, one (1) Occupation of Space(s) on the public right-of-way adjacent to its premises known as 1645 N. Wells St.. A portion of the sidewalk will be utilized for display of seasonal floral merchandise and shall extend five (5) feet into the public way.

Said Occupation of Space(s) at N. WELLS ST measure(s):  
One (1) at fifteen (15) feet in length, and five (5) feet in width for a total of seventy-five (75) square feet.

The location of said privilege shall be as shown on prints kept on file with the Department of Business Affairs and Consumer Protection and the Office of the City Clerk.

Said privilege shall be constructed in accordance with plans and specifications approved by the Department of Planning and Development, Department of Transportation (Division of Project Development), and Department of Transportation (Office of Underground Coordination).


This grant of privilege in the public way shall be subject to the provisions of Section 10-28-015 and all other required provisions of the Municipal Code of Chicago.

The grantee shall pay to the City of Chicago as compensation for the privilege #1139835 herein granted the sum of four hundred (\$400.00) per annum in advance.

A 25% penalty will be added for payments received after due date.


The permit holder agrees to hold the City of Chicago harmless for any damage, relocation or replacement costs associated with damage, relocation or removal of private property caused by the City performing work in the public way.

Authority herein given and granted for a period of five (5) years from and after 03/31/2018.

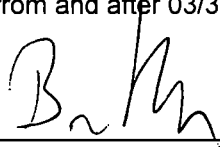Alderman  \_\_\_\_\_  
Brian Hopkins 2nd Ward

Permit  
 1645 N. Wells - A New Leaf #1073846  
 N. WELLS ST Acct # 24605

Use of public way

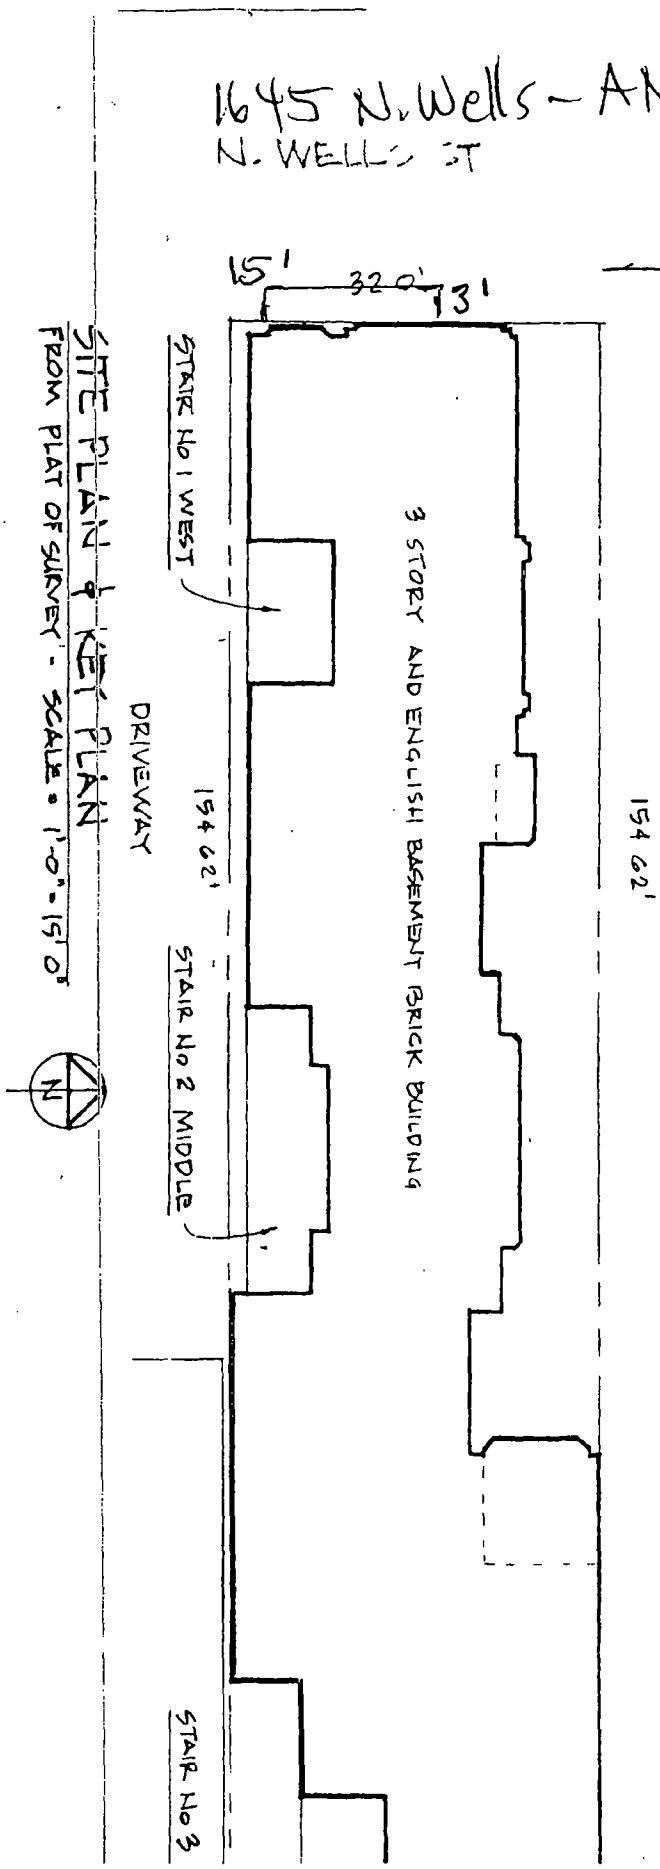

SITE PLAN & KEY PLAN  
 FROM PLAT OF SURVEY - SCALE 1"=0'-15"





**06/12/2019**

**Alderman Brian Hopkins**  
**Ward # 02**  
City of Chicago  
City Hall, Room 200  
121 North LaSalle Street  
Chicago, Illinois 60602

**Re: An ordinance to use and maintain a portion of the public right-of-way for one (1) occupation of space(s) for A NEW LEAF, adjacent to the premises known as 1645 N. Wells St..**

Dear Alderman **Brian Hopkins**:

The applicant referenced above has requested the use of the public right-of-way for a **occupation of space(s)**. An ordinance has been prepared by the Department of Business Affairs and Consumer Protection – Small Business Center - Public Way Use Unit for presentation to the City Council. Because this request was made for properties located in your ward, as approved by you as per the attached, I respectfully request that you introduce the attached ordinance at the next City Council meeting.

If you have any questions regarding this ordinance, please contact Anthony Bertuca at (312) 744-5506.

**Department of Business Affairs and Consumer Protection**