



City of Chicago



O2019-4845

Office of the City Clerk

Document Tracking Sheet

Meeting Date:	6/12/2019
Sponsor(s):	Curtis (18)
Type:	Ordinance
Title:	Grant(s) of privilege in public way for Angie's
Committee(s) Assignment:	Committee on Transportation and Public Way

ORDINANCE
ANGIE'S
Acct. No. 294634 - 1
Permit No. 1139843

Be It Ordained by the City Council of the City of Chicago:

SECTION 1. Permission and authority are hereby given and granted to ANGIE'S, upon the terms and subject to the conditions of this ordinance to maintain and use one (1) sign(s) projecting over the public right-of-way attached to its premises known as 8352 S. Pulaski Rd..

Said sign structure(s) measures as follows; along S Pulaski Rd:

One (1) at eight (8) feet in length, four (4) feet in height and twelve (12) feet above grade level.

The location of said privilege shall be as shown on prints kept on file with the Department of Business Affairs and Consumer Protection and the Office of the City Clerk.

Said privilege shall be constructed in accordance with plans and specifications approved by the Department of Transportation (Division of Project Development) and Zoning Department - Signs.

This grant of privilege in the public way shall be subject to the provisions of Section 10-28-015 and all other required provisions of the Municipal Code of Chicago.

The grantee shall pay to the City of Chicago as compensation for the privilege #1139843 herein granted the sum of three hundred (\$300.00) per annum in advance.

A 25% penalty will be added for payments received after due date.

The permit holder agrees to hold the City of Chicago harmless for any damage, relocation or replacement costs associated with damage, relocation or removal of private property caused by the City performing work in the public way.


Authority herein given and granted for a period of five (5) years from and after Date of Passage.

Alderman  _____


Derrick G. Curtis 18th Ward

2000

RevNo	Revision note	Date	Signature	Checked
2A	FOR REVIEW	04-02-19	JJ	RJ

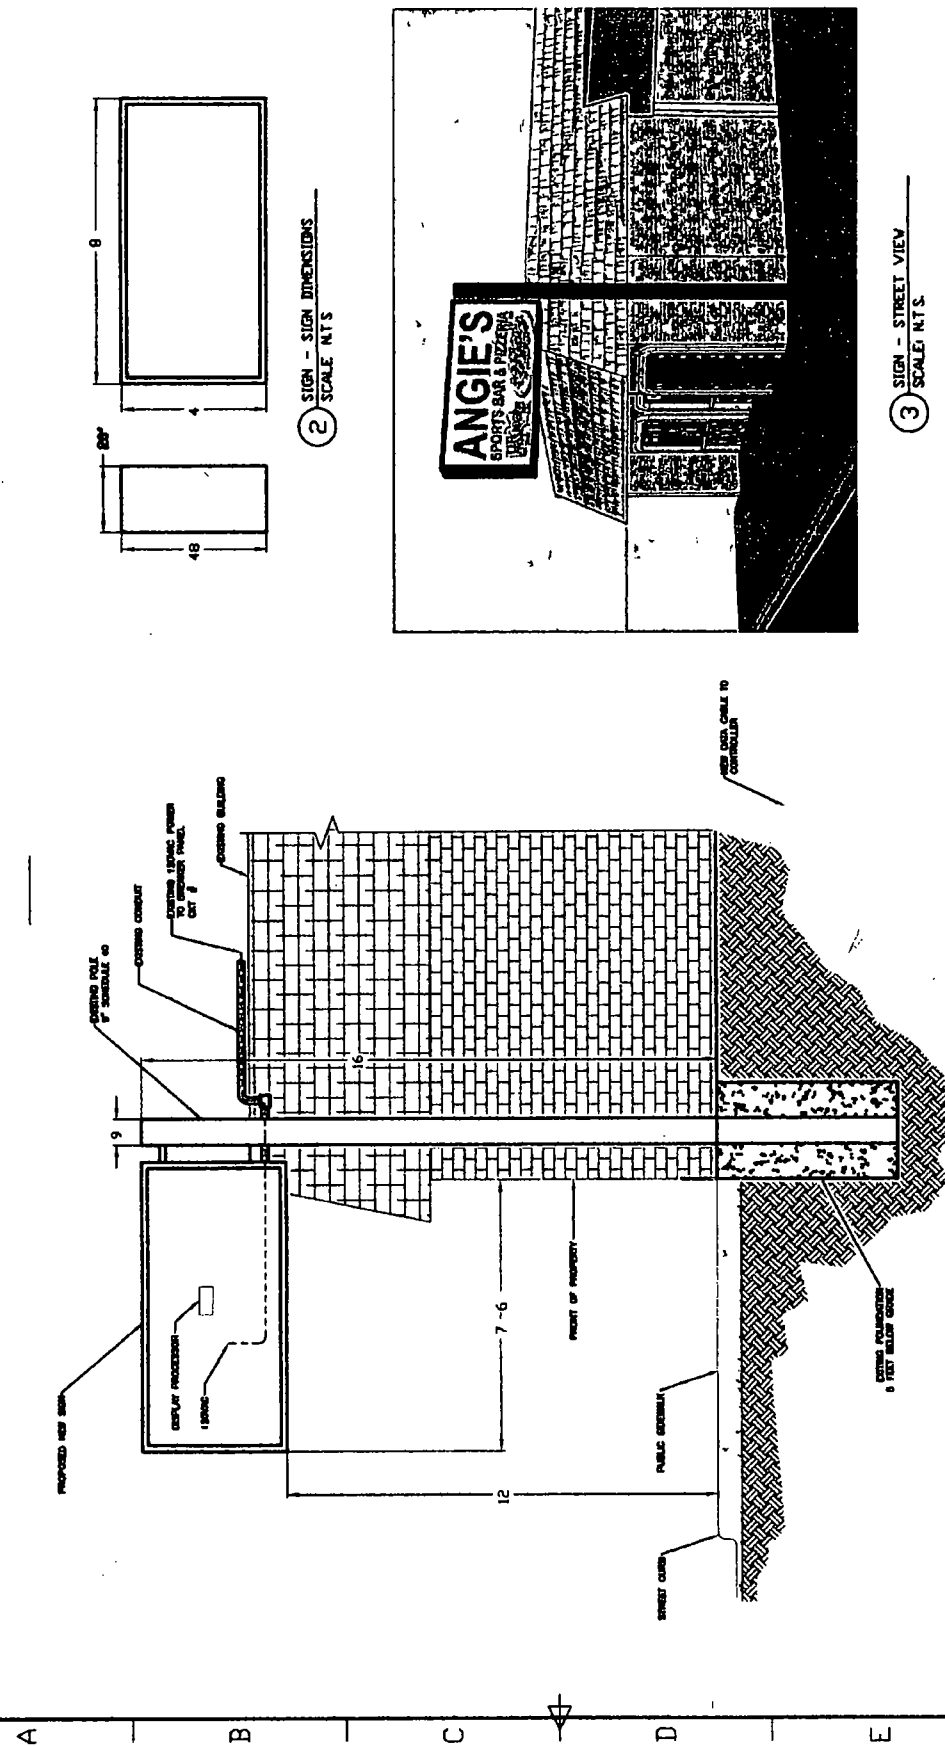

1 SIGN - ELEVATION DETAILS
SCALE: N.T.S.

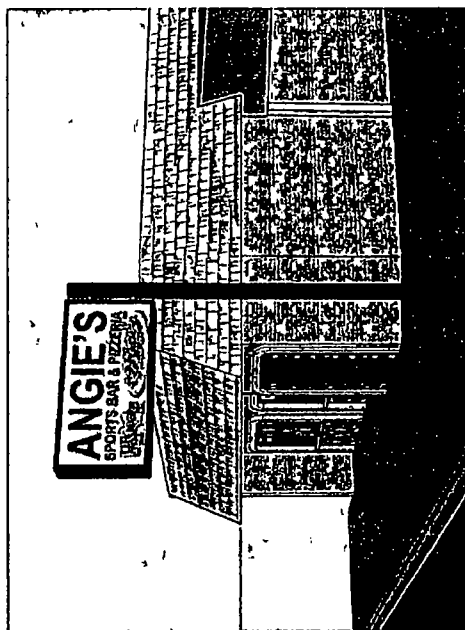

3 SIGN - STREET VIEW
SCALE: N.T.S.

Ref #	P/N	SERVICE		
Designed by JJMINEZ	Checked by JJ	Approved by - date RJR_04-01-19	File name AAP040219	Date 04-02-19
ANGIE'S PIZZA		SIGN_ELEVATION_DETAILS		
8352 S PULASKI RD CHICAGO IL 60652		E-102		Sheet 2/2

This drawing and design is the property of JIMENEZ SOLUTIONS
It may not be used for any purpose other than by the owner
JIMENEZ SOLUTIONS does not authorize the reproduction or conveyance
of any information contained herein without prior written permission



06/12/2019

Alderman **Derrick G. Curtis**
Ward # 18
City of Chicago
City Hall, Room 300
121 North LaSalle Street
Chicago, Illinois 60602

Re: An ordinance to use and maintain a portion of the public right-of-way for **one (1) sign(s)** for
ANGIE'S, adjacent to the premises known as **8352 S. Pulaski Rd.**

Dear Alderman **Derrick G. Curtis**:

The applicant referenced above has requested the use of the public right-of-way for a **sign(s)**. An ordinance has been prepared by the Department of Business Affairs and Consumer Protection – Small Business Center - Public Way Use Unit for presentation to the City Council. Because this request was made for properties located in your ward, as approved by you as per the attached, I respectfully request that you introduce the attached ordinance at the next City Council meeting.

If you have any questions regarding this ordinance, please contact Anthony Bertuca at (312) 744-5506.

Department of Business Affairs and Consumer Protection