



# City of Chicago



**O2019-4952**

Office of the City Clerk

## Document Tracking Sheet

<b>Meeting Date:</b>	6/12/2019
<b>Sponsor(s):</b>	Burnett (27)
<b>Type:</b>	Ordinance
<b>Title:</b>	Grant(s) of privilege in public way for El Che Steakhouse & Bar - building projections
<b>Committee(s) Assignment:</b>	Committee on Transportation and Public Way

ORDINANCE  
EL CHE STEAKHOUSE & BAR  
Acct. No. 393885 - 1  
Permit No. 1140664

*Be It Ordained by the City Council of the City of Chicago:*

SECTION 1. Permission and authority are hereby given and granted to EL CHE STEAKHOUSE & BAR, upon the terms and subject to the conditions of this ordinance to maintain and use, as now constructed, two (2) Building Projection(s) projecting over the public right-of-way adjacent to its premises known as 845 W. Washington Blvd..

Said Building Projection(s) at W. WASHINGTON ST (METAL BARS) measure(s):

One (1) at twelve (12) feet in length, and point one seven (.17) feet in width for a total of two point zero four (2.04) square feet.

One (1) at four (4) feet in length, and point one seven (.17) feet in width for a total of point six eight (.68) square feet.

The location of said privilege shall be as shown on prints kept on file with the Department of Business Affairs and Consumer Protection and the Office of the City Clerk.

Said privilege shall be constructed in accordance with plans and specifications approved by the Department of Planning and Development and Department of Transportation (Division of Project Development).

This grant of privilege in the public way shall be subject to the provisions of Section 10-28-015 and all other required provisions of the Municipal Code of Chicago.


The grantee shall pay to the City of Chicago as compensation for the privilege #1140664 herein granted the sum of four hundred (\$400.00) per annum in advance.

A 25% penalty will be added for payments received after due date.


The permit holder agrees to hold the City of Chicago harmless for any damage, relocation or replacement costs associated with damage, relocation or removal of private property caused by the City performing work in the public way.

Authority herein given and granted for a period of five (5) years from and after Date of Passage.

Alderman



Walter Burnett Jr. 27th Ward

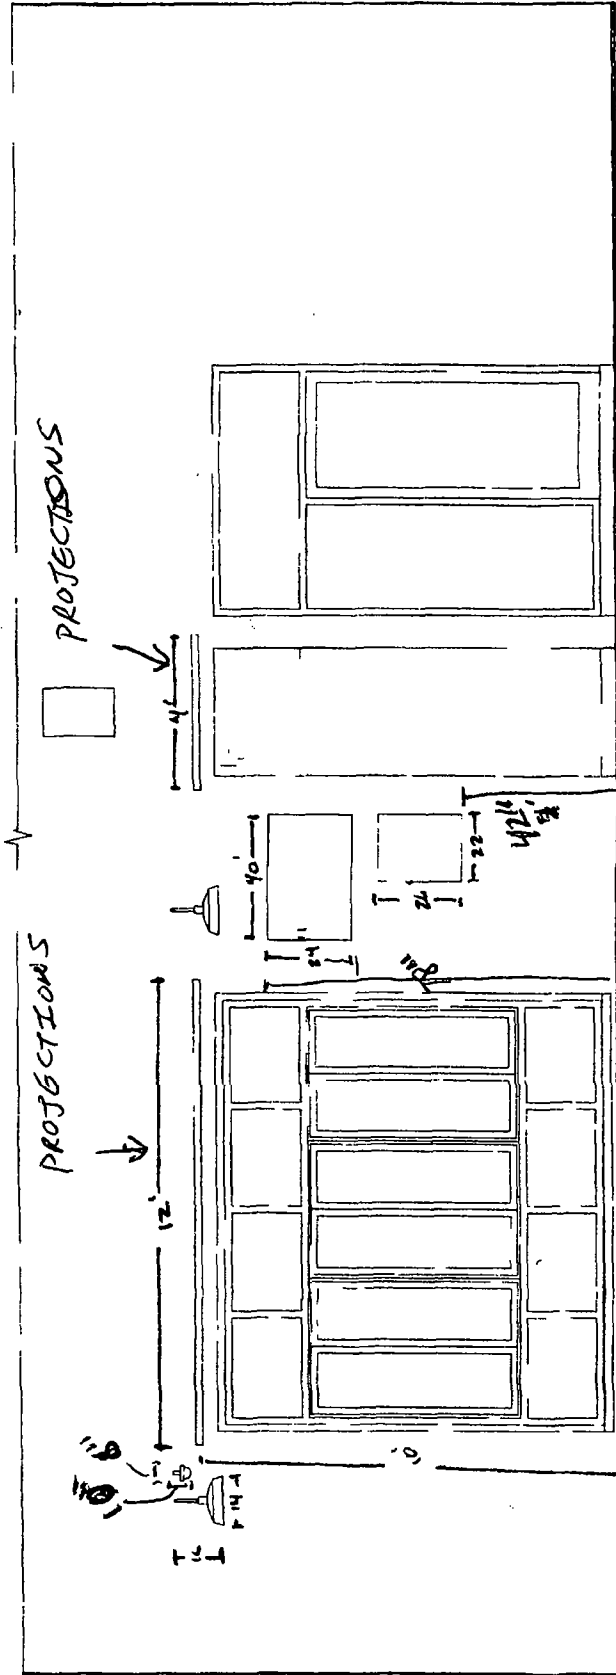

## ELEVATION

El Che Bar LLC  
845 West Washington Blvd  
Chicago, IL 60607

Date May 14, 2019  
Scale 1/4" = 1'-0"