



# City of Chicago



O2019-7226

Office of the City Clerk

## Document Tracking Sheet

<b>Meeting Date:</b>	9/18/2019
<b>Sponsor(s):</b>	Hairston (5)
<b>Type:</b>	Ordinance
<b>Title:</b>	Canopy(s) for Capital One Cafe
<b>Committee(s) Assignment:</b>	Committee on Transportation and Public Way

ORDINANCE  
CAPITAL ONE CAFE  
Acct. No. 86522 - 65  
Permit No. 1139660

*Be It Ordained by the City Council of the City of Chicago:*

SECTION 1. Permission and authority are hereby given and granted to CAPITAL ONE CAFE, upon the terms and subject to the conditions of this ordinance to construct, install, maintain and use one (1) Canopy(s) projecting over the public right-of-way adjacent to its premises known as 1465 E. 53rd St..

Said Canopy(s) at E. 53RD STREET measure(s):

One (1) at eleven point zero four (11.04) feet in length, and three (3) feet in width for a total of thirty-three point one two (33.12) square feet.

The location of said privilege shall be as shown on prints kept on file with the Department of Business Affairs and Consumer Protection and the Office of the City Clerk.

Said privilege shall be constructed in accordance with plans and specifications approved by the Zoning Department - Signs.

This grant of privilege in the public way shall be subject to the provisions of Section 10-28-015 and all other required provisions of the Municipal Code of Chicago.


The grantee shall pay to the City of Chicago as compensation for the privilege #1139660 herein granted the sum of fifty (\$50.00) per annum in advance.

A 25% penalty will be added for payments received after due date.


The permit holder agrees to hold the City of Chicago harmless for any damage, relocation or replacement costs associated with damage, relocation or removal of private property caused by the City performing work in the public way.

Authority herein given and granted for a period of five (5) years from and after Date of Passage.

Alderman

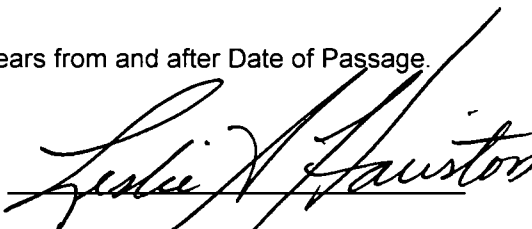  
Leslie A. Hairston 5th Ward

**RT 12 Halo Lit Letters On Control Background Raceway Mounted**

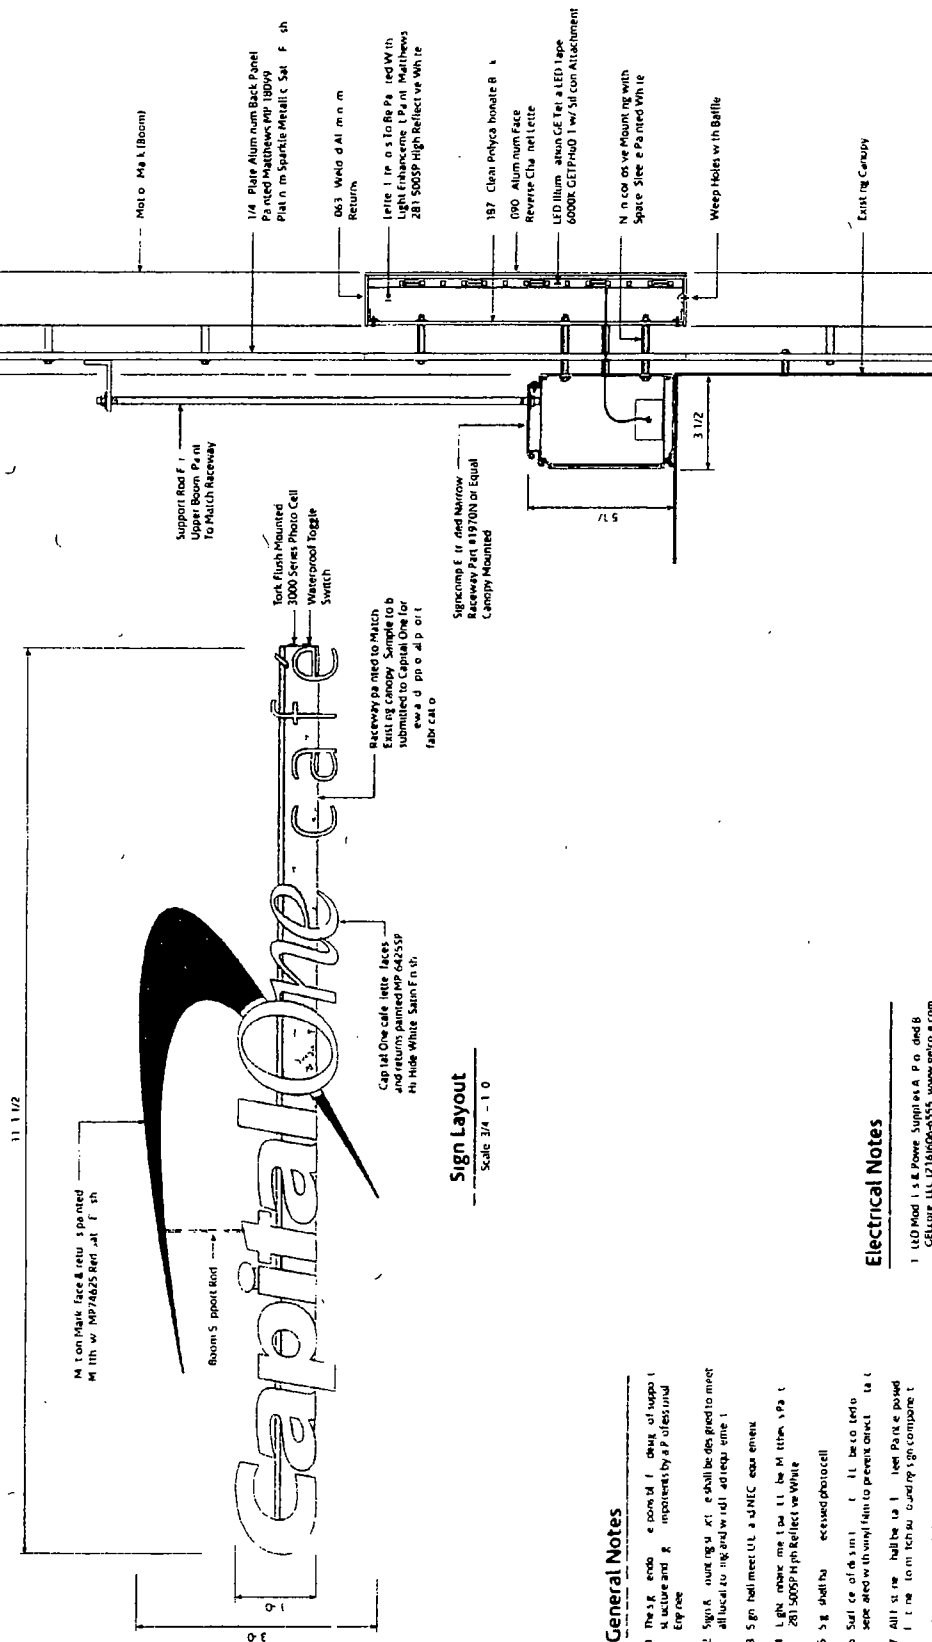

## Electrical Notes

- 1 LED Modules & Power Supplies Available  
Cellcore LLC (216) 606-0355 [www.geico.com](http://www.geico.com)
- 2 Manufacturer Still Could Not Provide  
To Determine LED Optimum Installation  
Configuration

## General Notes

- [illegible]

## Typical Letter Section

**Not To Scale**

855

Client: Capri One  
Date: 05/09/2018

Site 5 of 5  
4205011

Title	5 mulatid Neon letters	Fabr cat on Deta is
Title	5 mulatid Neon letters	Fabr cat on Deta is

1028  
8mg



09/18/2019

Alderman **Leslie A. Hairston**  
Ward # **05**  
City of Chicago  
City Hall, Room **300**  
121 North LaSalle Street  
Chicago, Illinois 60602

Re: An ordinance to use and maintain a portion of the public right-of-way for **one (1) canopy(ies)** for  
**CAPITAL ONE CAFE**, adjacent to the premises known as **1465 E. 53rd St.**

Dear Alderman **Leslie A. Hairston**:

The applicant referenced above has requested the use of the public right-of-way for a **canopy(ies)**. An ordinance has been prepared by the Department of Business Affairs and Consumer Protection – Small Business Center - Public Way Use Unit for presentation to the City Council. Because this request was made for properties located in your ward, as approved by you as per the attached, I respectfully request that you introduce the attached ordinance at the next City Council meeting.

If you have any questions regarding this ordinance, please contact Anthony Bertuca at (312) 744-5506.

**Department of Business Affairs and Consumer Protection**