



City of Chicago



O2019-8830

Office of the City Clerk

Document Tracking Sheet

Meeting Date: 11/13/2019
Sponsor(s): Burnett (27)
Type: Ordinance
Title: Grant(s) of privilege in public way for Warby Parker
Committee(s) Assignment: Committee on Transportation and Public Way

ORDINANCE
Warby Parker
Acct. No. 374228 - 6
Permit No. 1142615

Be It Ordained by the City Council of the City of Chicago:

SECTION 1. Permission and authority are hereby given and granted to Warby Parker, upon the terms and subject to the conditions of this ordinance to maintain and use two (2) sign(s) projecting over the public right-of-way attached to its premises known as 851 W. Randolph St..

Said sign structure(s) measures as follows; along W. RANDOLPH STREET:

One (1) at seven point zero two (7.02) feet in length, point five (.5) feet in height and twelve point five (12.5) feet above grade level.

One (1) at three (3) feet in length, two (2) feet in height and nine point one two (9.12) feet above grade level.

The location of said privilege shall be as shown on prints kept on file with the Department of Business Affairs and Consumer Protection and the Office of the City Clerk.

Said privilege shall be constructed in accordance with plans and specifications approved by the Department of Transportation (Division of Project Development) and Zoning Department - Signs.

This grant of privilege in the public way shall be subject to the provisions of Section 10-28-015 and all other required provisions of the Municipal Code of Chicago.


The grantee shall pay to the City of Chicago as compensation for the privilege #1142615 herein granted the sum of one hundred seventy-five (\$175.00) per annum in advance.

A 25% penalty will be added for payments received after due date.

The permit holder agrees to hold the City of Chicago harmless for any damage, relocation or replacement costs associated with damage, relocation or removal of private property caused by the City performing work in the public way.


Authority herein given and granted for a period of five (5) years from and after Date of Passage.

Alderman

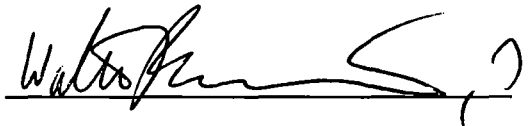

Walter Burnett Jr. 27th Ward

STOREFRONT ELEVATION
Scale: 1/2" = 1'-0"

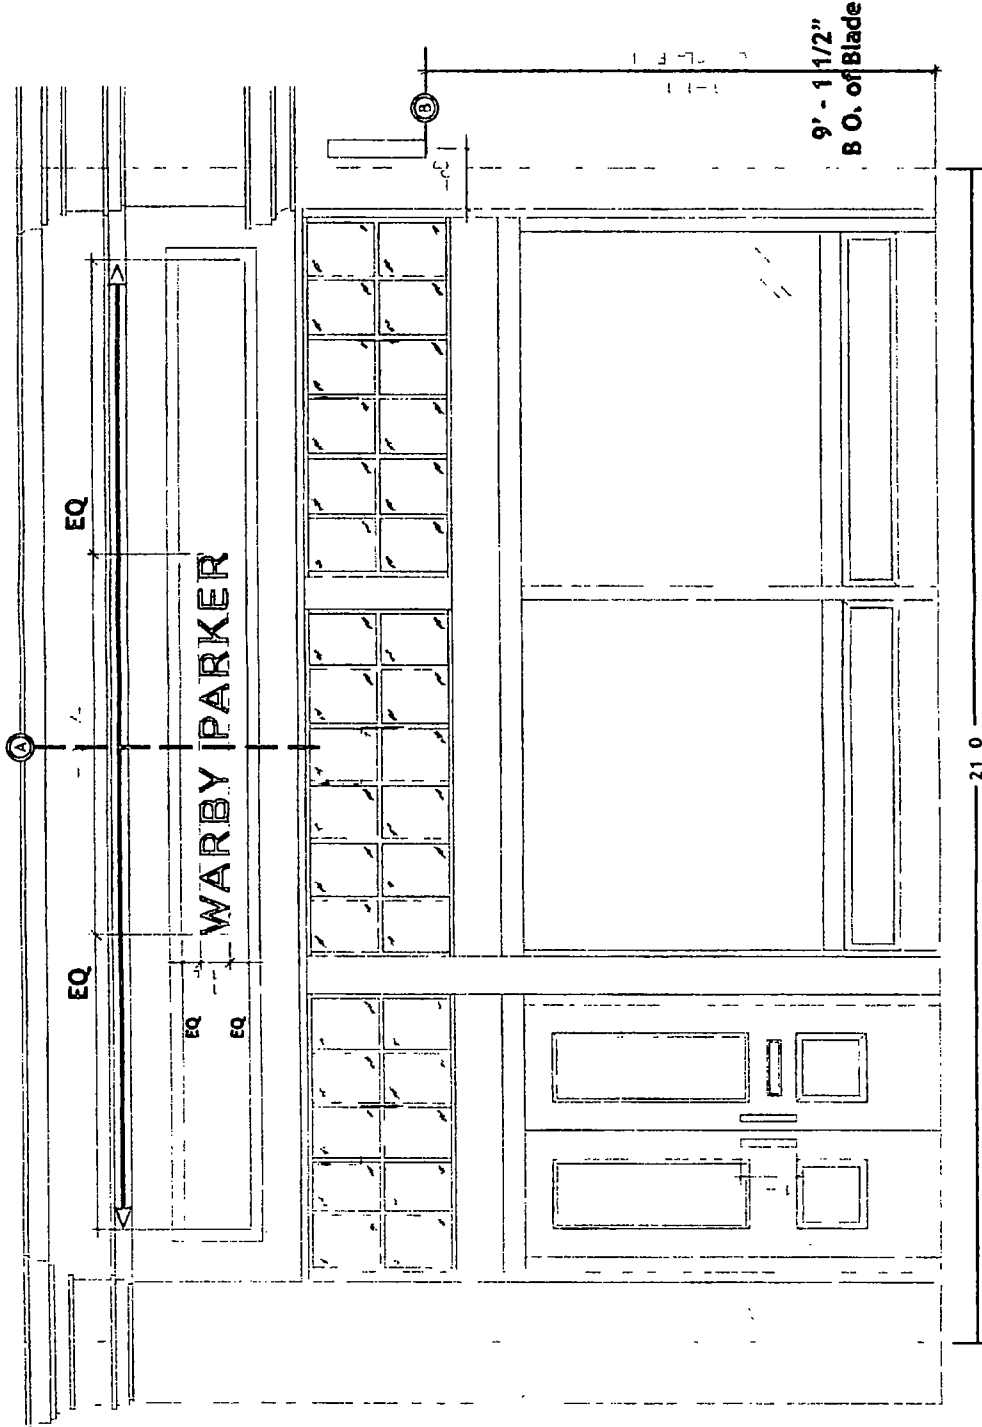

Ruggles SIGN
 93 Industry Drive
 PO Box 349
 Versailles KY 40383
 859 879 1199

CS&S MEMBER
 MIA MEMBER



Store 144
 Suite
 851 WEST RANDOLPH STREET
 CHICAGO IL 60607

THIS IS A PRELIMINARY DRAWING. IT IS NOT TO BE USED FOR CONSTRUCTION. RUGGLES SIGN DOES NOT PROVIDE PRIMARY ELECTRICAL TO SIGN LOCATION.



Submital Date 07/26/19
 Acct Rep Cody Baker
 Designer Jason Limore

REVISIONS

r1	r7
r2	r8
r3	r9
r4	r10
r5	r11
r6	r12

- (A) WP6 25AL QTY 1
- (B) WP BLD36 illum QTY 1
- (C) WP CB20 slim brass QTY 1

210

9' - 1 1/2"
 B.O. of Blade