



City of Chicago



O2019-9903

Office of the City Clerk

Document Tracking Sheet

Meeting Date:	12/18/2019
Sponsor(s):	Cappleman (46)
Type:	Ordinance
Title:	Grant(s) of privilege in public way for Aragon Entertainment Center, Inc.
Committee(s) Assignment:	Committee on Transportation and Public Way

ORDINANCE
ARAGON ENTERTAINMENT CENTER, INC.
Acct. No. 169 - 1
Permit No. 1141844

Be It Ordained by the City Council of the City of Chicago:

SECTION 1. Permission and authority are hereby given and granted to ARAGON ENTERTAINMENT CENTER, INC., upon the terms and subject to the conditions of this ordinance to maintain and use three (3) sign(s) projecting over the public right-of-way attached to its premises known as 1106 W. Lawrence Ave..

Said sign structure(s) measures as follows; along Lawrence:

One (1) at nine point three three (9.33) feet in length, two point eight three (2.83) feet in height and eleven (11) feet above grade level.

Two (2) at twelve (12) feet in length, two (2) feet in height and fourteen (14) feet above grade level.

The location of said privilege shall be as shown on prints kept on file with the Department of Business Affairs and Consumer Protection and the Office of the City Clerk.

Said privilege shall be constructed in accordance with plans and specifications approved by the Department of Transportation (Division of Project Development) and Zoning Department - Signs.

This grant of privilege in the public way shall be subject to the provisions of Section 10-28-015 and all other required provisions of the Municipal Code of Chicago.


The grantee shall pay to the City of Chicago as compensation for the privilege #1141844 herein granted the sum of four hundred seventy-five (\$475.00) per annum in advance.


A 25% penalty will be added for payments received after due date.

The permit holder agrees to hold the City of Chicago harmless for any damage, relocation or replacement costs associated with damage, relocation or removal of private property caused by the City performing work in the public way.

Authority herein given and granted for a period of five (5) years from and after Date of Passage.

Alderman

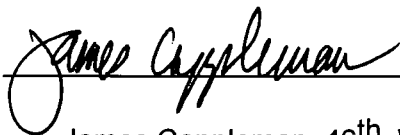
James Cappleman 46th Ward

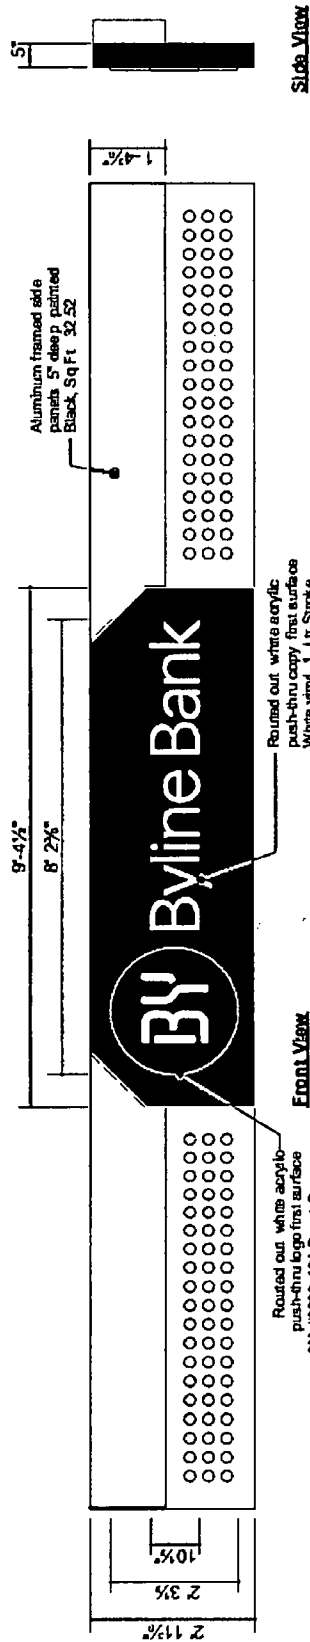

S/F Illuminated Sign Cabinet -

Scale 1/2" = 1' 0"

Qty (1) Required

Square Footage: 28.95

Aluminum framed sign as shown with a rounded out face with 3/4" White Push-Thru Acrylic Clear with first surface applied vinyl. Sign to be illuminated with White LED modules. Attachment to existing marquee sign to be determined. New cabinet to use electrical service from existing sign. Drawing is for concept purpose only.

NOTE Field survey required prior to fabrication

BY Byline Bank
ARAGON BALLROOM
1105 W. Lawrence Avenue
Chicago, IL 60640

Drawn by PAMELA F
06-17-19
Job# 19-7802
REV # 06-24-19

Comments:

SIGN LAYOUT

Page 3 of 4



12/18/2019

Alderman **James Cappleman**
Ward # **46**
City of Chicago
City Hall, Room **200**
121 North LaSalle Street
Chicago, Illinois 60602

Re: An ordinance to use and maintain a portion of the public right-of-way for **three (3) sign(s)** for
ARAGON ENTERTAINMENT CENTER, INC., adjacent to the premises known as **1106 W.**
Lawrence Ave..

Dear Alderman **James Cappleman**:

The applicant referenced above has requested the use of the public right-of-way for a **sign(s)**. An ordinance has been prepared by the Department of Business Affairs and Consumer Protection – Small Business Center - Public Way Use Unit for presentation to the City Council. Because this request was made for properties located in your ward, as approved by you as per the attached, I respectfully request that you introduce the attached ordinance at the next City Council meeting.

If you have any questions regarding this ordinance, please contact Anthony Bertuca at (312) 744-5506.

Department of Business Affairs and Consumer Protection