



City of Chicago



O2019-9911

Office of the City Clerk

Document Tracking Sheet

Meeting Date:	12/18/2019
Sponsor(s):	Reilly (42)
Type:	Ordinance
Title:	Grant(s) of privilege in public way for Tides at Lake Shore East LLC -tree grate
Committee(s) Assignment:	Committee on Transportation and Public Way

ORDINANCE
TIDES AT LAKE SHORE EAST LLC
Acct. No. 301855 - 2
Permit No. 1143289

Be It Ordained by the City Council of the City of Chicago:

SECTION 1. Permission and authority are hereby given and granted to TIDES AT LAKE SHORE EAST LLC, upon the terms and subject to the conditions of this ordinance to maintain and use, as now constructed, one (1) Tree Grates(s) on the public right-of-way adjacent to its premises known as 360 E. South Water St..

Said Tree Grates(s) at E. South Water measure(s):

One (1) at five (5) feet in length, and five (5) feet in width for a total of twenty-five (25) square feet.

The location of said privilege shall be as shown on prints kept on file with the Department of Business Affairs and Consumer Protection and the Office of the City Clerk.

Said privilege shall be constructed in accordance with plans and specifications approved by the Department of Planning and Development and Department of Transportation (Division of Project Development).


This grant of privilege in the public way shall be subject to the provisions of Section 10-28-015 and all other required provisions of the Municipal Code of Chicago.


The grantee shall pay to the City of Chicago as compensation for the privilege #1143289 herein granted the sum of zero (\$0.00) per annum in advance.

A 25% penalty will be added for payments received after due date.

The permit holder agrees to hold the City of Chicago harmless for any damage, relocation or replacement costs associated with damage, relocation or removal of private property caused by the City performing work in the public way.

Authority herein given and granted for a period of five (5) years from and after 03/12/2018.

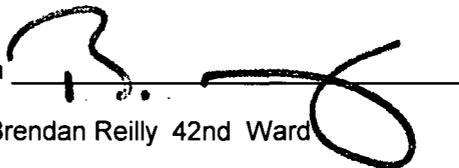Alderman 
Brendan Reilly 42nd Ward

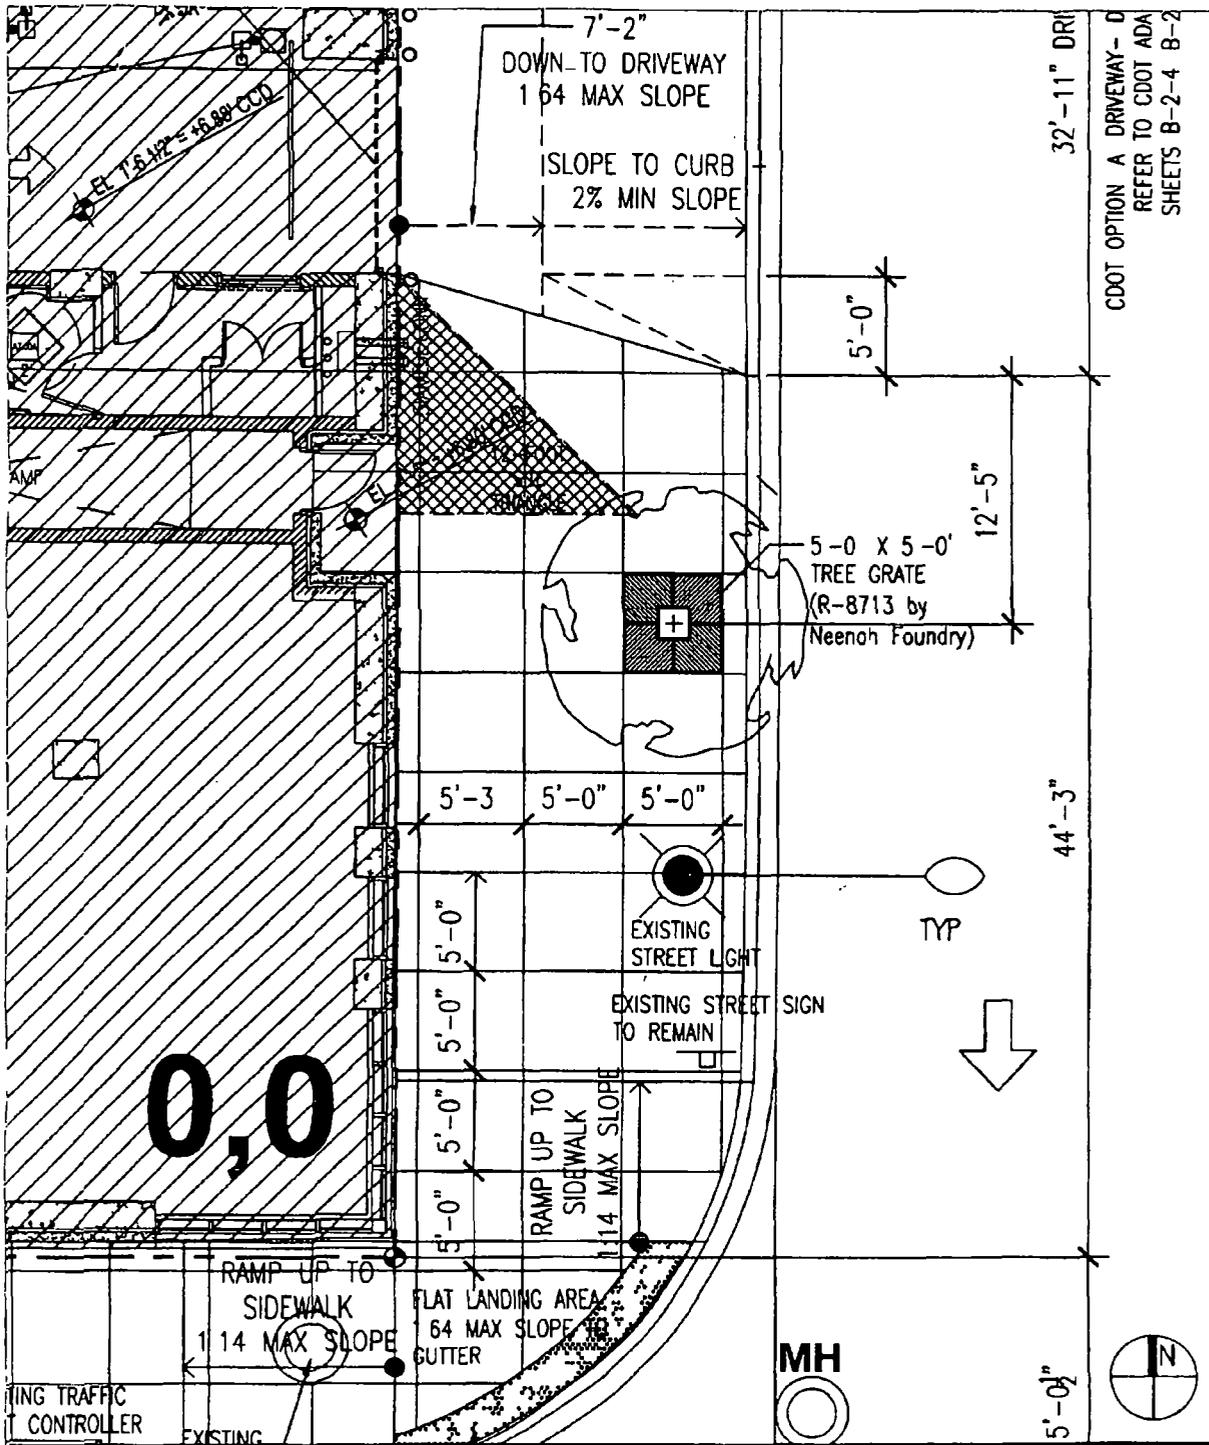

<p>LOEWENBERG ARCHITECTS 303 W SUPERIOR PLACE SUITE 2750 CHICAGO IL 60601 TEL 312/440-9800 FAX 312/440-1422 WWW.LOEWENBERG.COM</p>	<p>PROJECT THE TIDES</p>	<p>ASK T-3</p>
	<p>NOTES EXHIBIT FOR PUBLIC WAY USE APPLICATION - TREE GRATE</p>	<p>DATE 10/2/2007</p>
		<p>SCALE NTS</p>
		<p>DRAWN BY POB</p>