



City of Chicago



O2019-9925

Office of the City Clerk

Document Tracking Sheet

Meeting Date:	12/18/2019
Sponsor(s):	Reilly (42)
Type:	Ordinance
Title:	Grant(s) of privilege in public way for Tribune Tower West (Chicago) Owner LLC - door swings
Committee(s) Assignment:	Committee on Transportation and Public Way

ORDINANCE

Tribune Tower West (Chicago) Owner LLC

Acct. No. 421422 - 1

Permit No. 1143002

Be It Ordained by the City Council of the City of Chicago:

SECTION 1. Permission and authority are hereby given and granted to Tribune Tower West (Chicago) Owner LLC, upon the terms and subject to the conditions of this ordinance to maintain and use, as now constructed, two (2) Door Swing(s) on the public right-of-way adjacent to its premises known as 435 N. Michigan Ave..

Said Door Swing(s) at (LOWER) N. MICHIGAN AVE measure(s):

One (1) at three (3) feet in length, and three (3) feet in width for a total of nine (9) square feet.

One (1) at three (3) feet in length, and ten point zero four (10.04) feet in width for a total of thirty point one two (30.12) square feet.

The location of said privilege shall be as shown on prints kept on file with the Department of Business Affairs and Consumer Protection and the Office of the City Clerk.

Said privilege shall be constructed in accordance with plans and specifications approved by the Department of Transportation (Division of Project Development).

This grant of privilege in the public way shall be subject to the provisions of Section 10-28-015 and all other required provisions of the Municipal Code of Chicago.

The grantee shall pay to the City of Chicago as compensation for the privilege #1143002 herein granted the sum of one hundred fifty (\$150.00) per annum in advance.


A 25% penalty will be added for payments received after due date.

The permit holder agrees to hold the City of Chicago harmless for any damage, relocation or replacement costs associated with damage, relocation or removal of private property caused by the City performing work in the public way.


Authority herein given and granted for a period of five (5) years from and after Date of Passage.

Alderman


Brendan Reilly 42nd Ward

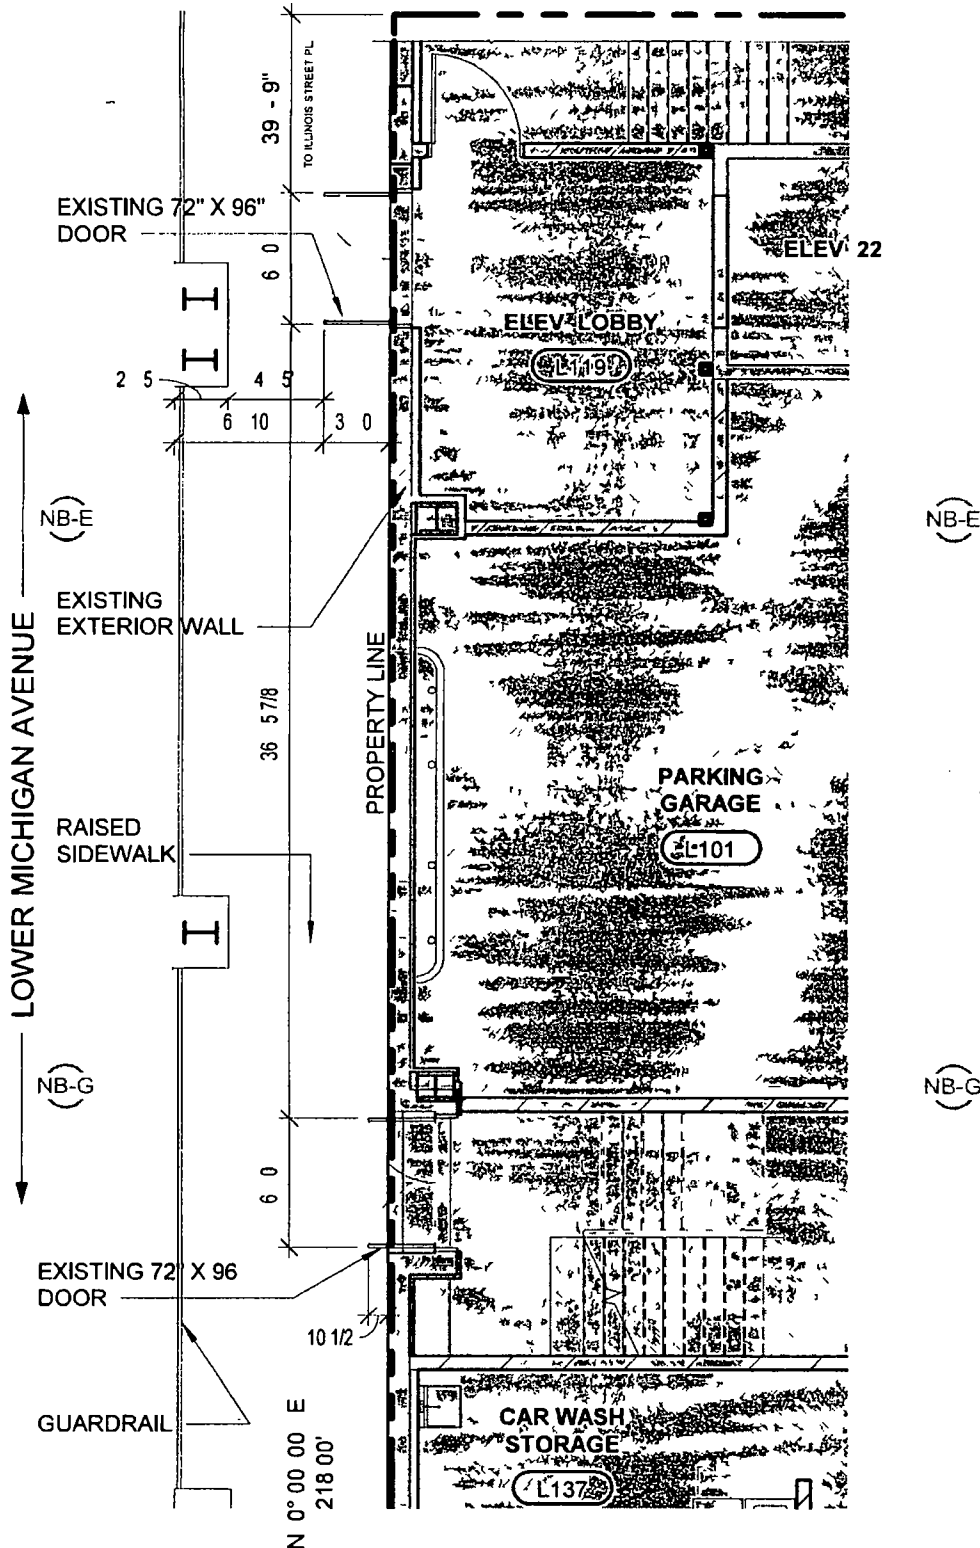

KEYPLAN

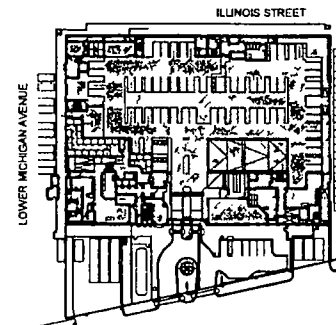

LOWER LEVEL PLAN - WEST DOORS

SCALE 1/8" = 1'-0"



© 2018 SCB

GRANT OF PRIVILEGE - LOWER DOORS
TRIBUNE TOWER REDEVELOPMENT
435 N MICHIGAN / 153 E ILLINOIS ST



09/27/2019
2016044



SK 34