



City of Chicago



O2019-9824

Office of the City Clerk

Document Tracking Sheet

Meeting Date:	12/18/2019
Sponsor(s):	Reilly (42)
Type:	Ordinance
Title:	Grant(s) of privilege in public way for Mallers Building Limited Part
Committee(s) Assignment:	Committee on Transportation and Public Way

ORDINANCE
MALLERS BUILDING LIMITED PART
Acct. No. 3782 - 1
Permit No. 1143071

Be It Ordained by the City Council of the City of Chicago:

SECTION 1. Permission and authority are hereby given and granted to MALLERS BUILDING LIMITED PART, upon the terms and subject to the conditions of this ordinance to maintain and use, as now constructed, five (5) Cornice(s) projecting over the public right-of-way adjacent to its premises known as 5 S. Wabash Ave..

Said Cornice(s) at S. Wabash measure(s):

Five (5) at two hundred sixty-six (266) feet in length, and one (1) foot in width for a total of one thousand three hundred thirty (1330) square feet.

The location of said privilege shall be as shown on prints kept on file with the Department of Business Affairs and Consumer Protection and the Office of the City Clerk.

Said privilege shall be constructed in accordance with plans and specifications approved by the Department of Transportation (Division of Project Development).


This grant of privilege in the public way shall be subject to the provisions of Section 10-28-015 and all other required provisions of the Municipal Code of Chicago.


The grantee shall pay to the City of Chicago as compensation for the privilege #1143071 herein granted the sum of two thousand (\$2,000.00) per annum in advance.

A 25% penalty will be added for payments received after due date.

The permit holder agrees to hold the City of Chicago harmless for any damage, relocation or replacement costs associated with damage, relocation or removal of private property caused by the City performing work in the public way.

Authority herein given and granted for a period of five (5) years from and after 11/18/2019.

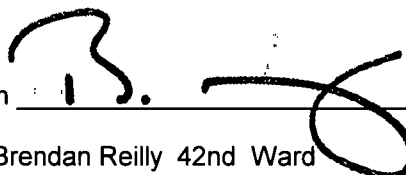Alderman 
Brendan Reilly 42nd Ward

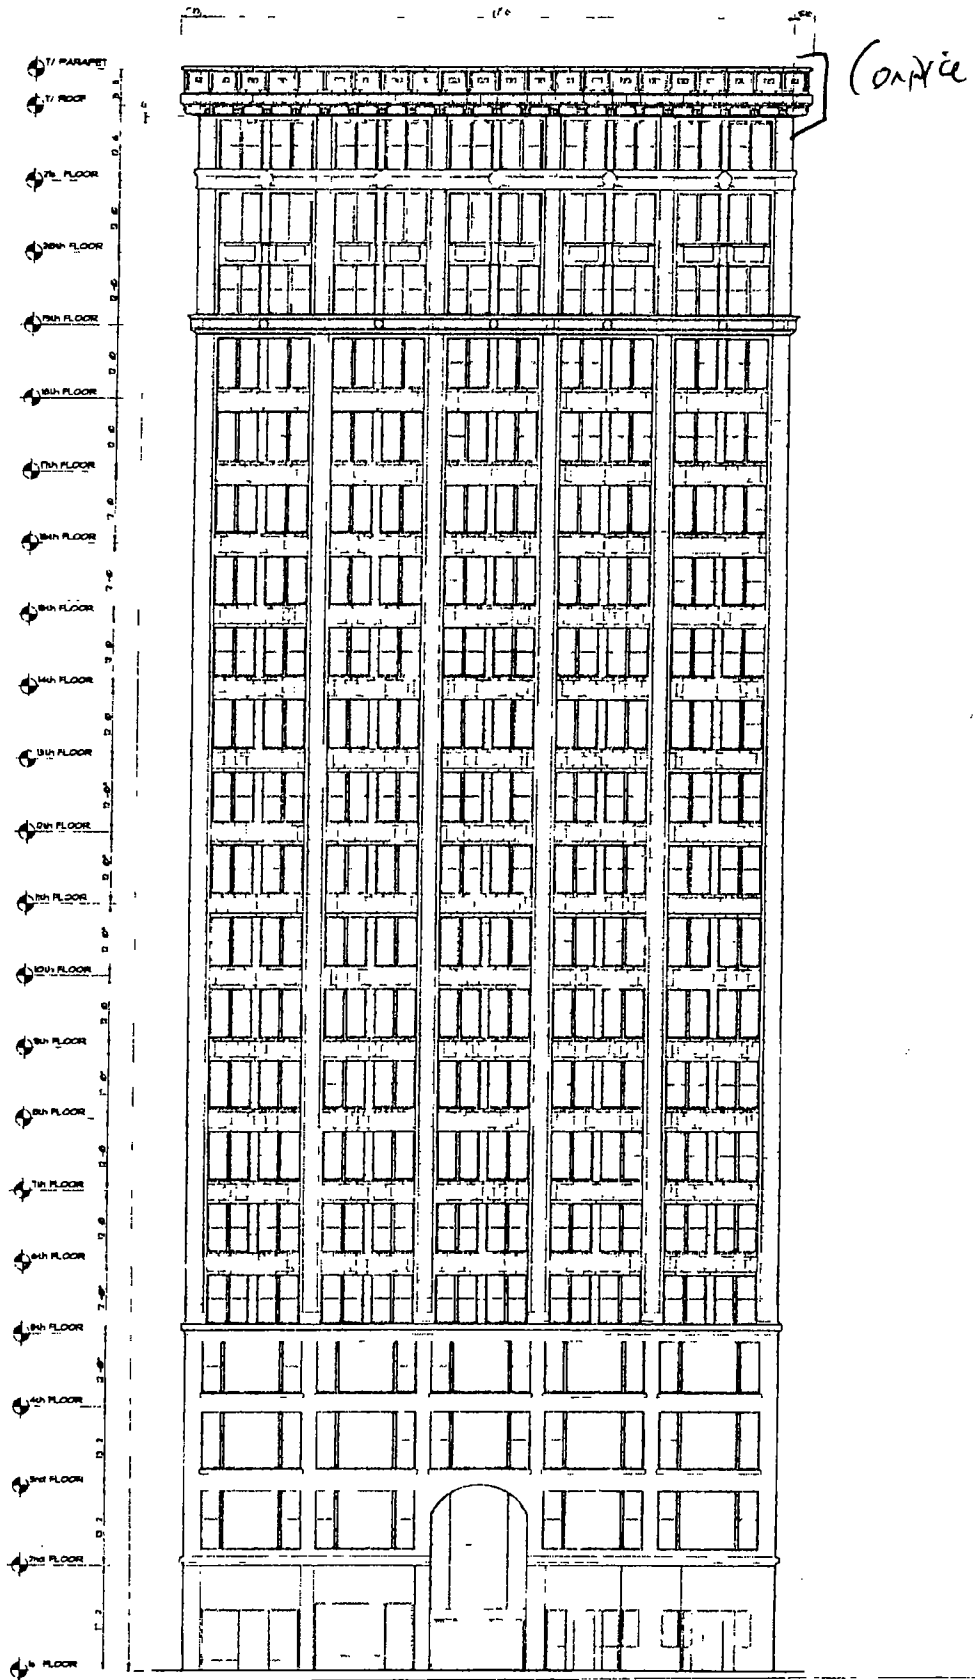

WEST ELEVATION (A/B/C)
SCALE 1/32" = 1'-0"

VILLAGE BUILDING
D.J. ABASH