



# City of Chicago



O2019-9868

Office of the City Clerk

## Document Tracking Sheet

<b>Meeting Date:</b>	12/18/2019
<b>Sponsor(s):</b>	Napolitano (41)
<b>Type:</b>	Ordinance
<b>Title:</b>	Grant(s) of privilege in public way for Handzel And Assoc Ltd Insurance
<b>Committee(s) Assignment:</b>	Committee on Transportation and Public Way

ORDINANCE  
HANDZEL ADN ASSOCIATES LTD INSURANCE  
Acct. No. 384746 - 1  
Permit No. 1143019

*Be It Ordained by the City Council of the City of Chicago:*

SECTION 1/ Permission and authority are hereby given and granted to HANDZEL ADN ASSOCIATES LTD INSURANCE, upon the terms and subject to the conditions of this ordinance to maintain and use one (1) sign(s) projecting over the public right-of-way attached to its premises known as 5361 N. Harlem Ave..

Said sign structure(s) measures as follows; along N HARLEM AVE:  
One (1) at eight (8) feet in length, eight (8) feet in height and ten (10) feet above grade level.

The location of said privilege shall be as shown on prints kept on file with the Department of Business Affairs and Consumer Protection and the Office of the City Clerk.

Said privilege shall be constructed in accordance with plans and specifications approved by the Department of Transportation (Division of Project Development) and Zoning Department - Signs.


This grant of privilege in the public way shall be subject to the provisions of Section 10-28-015 and all other required provisions of the Municipal Code of Chicago.

The grantee shall pay to the City of Chicago as compensation for the privilege #1143019 herein granted the sum of three hundred (\$300.00) per annum in advance.


A 25% penalty will be added for payments received after due date.

The permit holder agrees to hold the City of Chicago harmless for any damage, relocation or replacement costs associated with damage, relocation or removal of private property caused by the City performing work in the public way.

Authority herein given and granted for a period of five (5) years from and after 11/05/2019.

Alderman   
Anthony V. Napolitano 41<sup>st</sup> Ward

**OPTION #3**

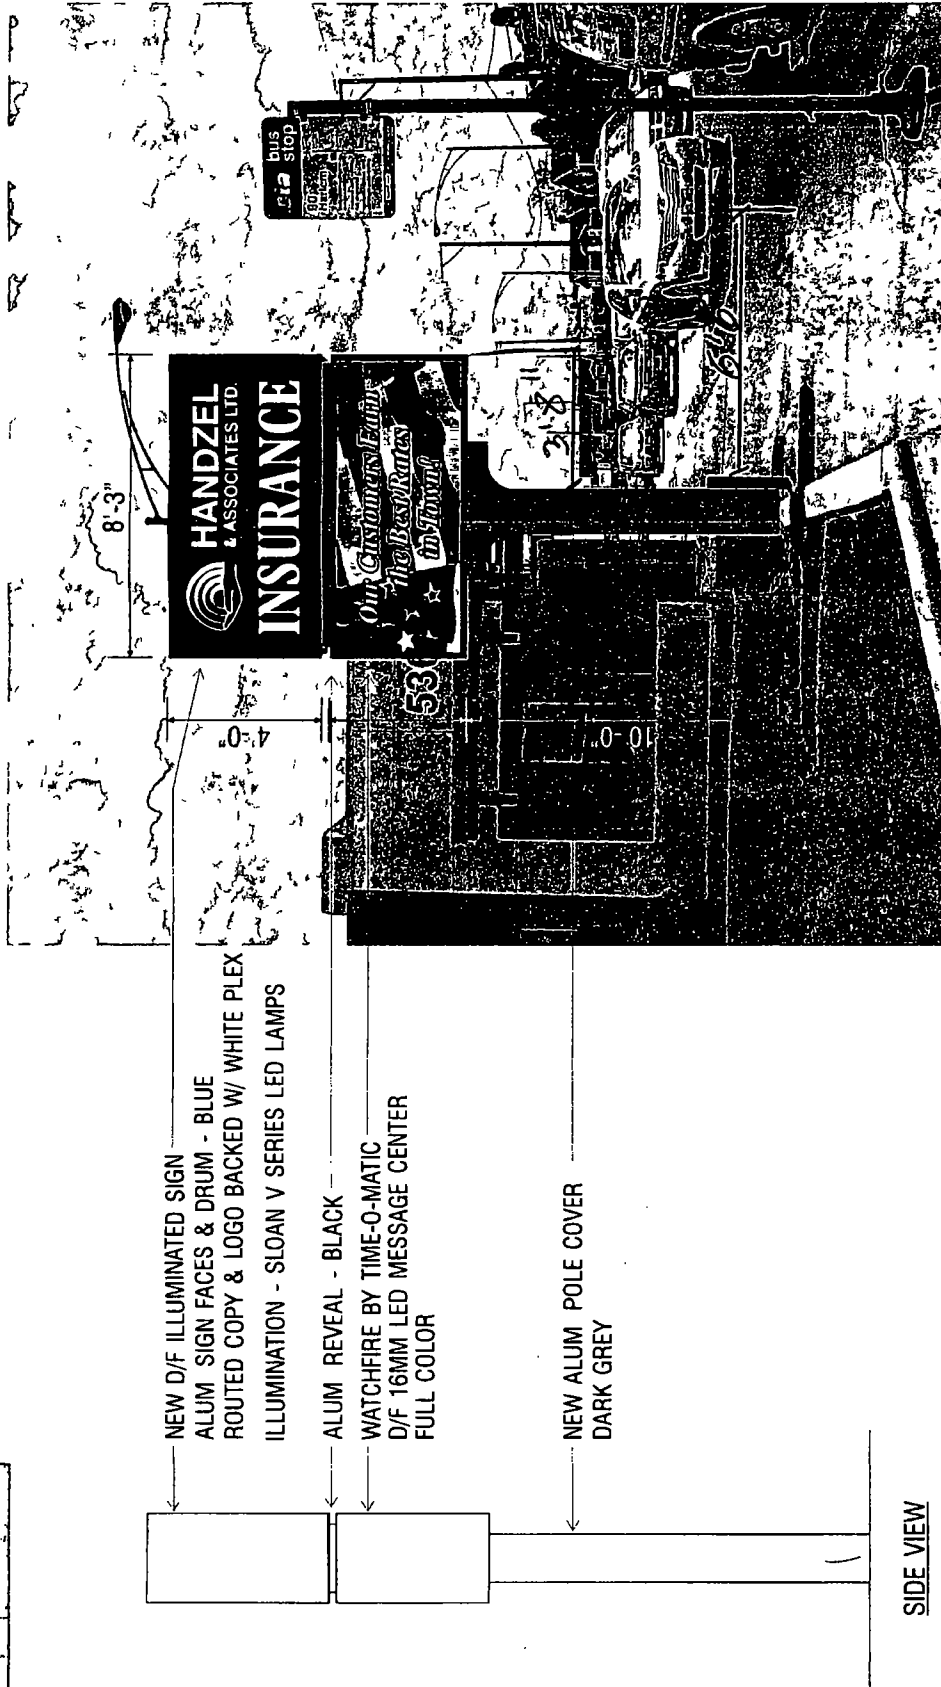

(1) D/F ILLUMINATED SIGN DISPLAY  
W/ FULL COLOR LED MESSAGE CENTER

APPROVED

DATE

**M-K SIGNS**  
CHICAGO  
4900 N. ELSTON AVE  
CHICAGO IL 60630  
773-535-0000 / FAX 773-535-0223  
EMAIL: Anthony.Gilg70@yahoo.com  
KC@mksigns.net

**HANDZEL INSURANCE**  
CHICAGO IL

Colors represented in this drawing are for presentation purposes only.  
Actual color samples can be obtained from your sales representative.  
This design is the original and unpublished work of MK SIGNS and may not be reproduced, copied or exhibited in any fashion without the expressed written consent of MK SIGNS. The rights to this design may be purchased.

DATE	REVISION	SCALE	DATE
5/8/14		NTS	8/8/13
5/12/14		DESIGNER	SALES
7/3/14		LM	RC
7/17/14		FILE	DRAWING NUMBER
		Handzel Pylon	2228 2



**12/18/2019**

Alderman **Anthony V. Napolitano**  
Ward # **41**  
City of Chicago  
City Hall, Room **200**  
121 North LaSalle Street  
Chicago, Illinois 60602

Re: An ordinance to use and maintain a portion of the public right-of-way for **one (1) sign(s)** for  
**HANDZEL ADN ASSOCIATES LTD INSURANCE**, adjacent to the premises known as **5361 N. Harlem Ave.**

Dear Alderman **Anthony V. Napolitano**:

The applicant referenced above has requested the use of the public right-of-way for a **sign(s)**. An ordinance has been prepared by the Department of Business Affairs and Consumer Protection – Small Business Center - Public Way Use Unit for presentation to the City Council. Because this request was made for properties located in your ward, as approved by you as per the attached, I respectfully request that you introduce the attached ordinance at the next City Council meeting.

If you have any questions regarding this ordinance, please contact Anthony Bertuca at (312) 744-5506.

**Department of Business Affairs and Consumer Protection**