



City of Chicago



O2020-481

Office of the City Clerk

Document Tracking Sheet

Meeting Date:	1/15/2020
Sponsor(s):	Smith (43)
Type:	Ordinance
Title:	Grant(s) of privilege in public way for Rooted Dental Care
Committee(s) Assignment:	Committee on Transportation and Public Way

ORDINANCE
Rooted Dental Care
Acct. No. 463689 - 1
Permit No. 1142704

Be It Ordained by the City Council of the City of Chicago:

SECTION 1. Permission and authority are hereby given and granted to Rooted Dental Care, upon the terms and subject to the conditions of this ordinance to maintain and use two (2) sign(s) projecting over the public right-of-way attached to its premises known as 424 W. Fullerton Pkwy..

Said sign structure(s) measures as follows; along W. Fullerton:

One (1) at nine point two five (9.25) feet in length, two point four two (2.42) feet in height and twenty point two five (20.25) feet above grade level.

One (1) at twenty-four point two five (24.25) feet in length, two point five (2.5) feet in height and twenty point two five (20.25) feet above grade level.

The location of said privilege shall be as shown on prints kept on file with the Department of Business Affairs and Consumer Protection and the Office of the City Clerk.

Said privilege shall be constructed in accordance with plans and specifications approved by the Department of Transportation (Division of Project Development) and Zoning Department - Signs.

This grant of privilege in the public way shall be subject to the provisions of Section 10-28-015 and all other required provisions of the Municipal Code of Chicago.

The grantee shall pay to the City of Chicago as compensation for the privilege #1142704 herein granted the sum of four hundred (\$400.00) per annum in advance.

A 25% penalty will be added for payments received after due date.

The permit holder agrees to hold the City of Chicago harmless for any damage, relocation or replacement costs associated with damage, relocation or removal of private property caused by the City performing work in the public way.

Authority herein given and granted for a period of five (5) years from and after Date of Passage.



Alderman

A handwritten signature in black ink, appearing to read 'Michele Smith', written over a horizontal line.

Michele Smith 43rd Ward

South Elevation Face Lit with Raceway

29'1"

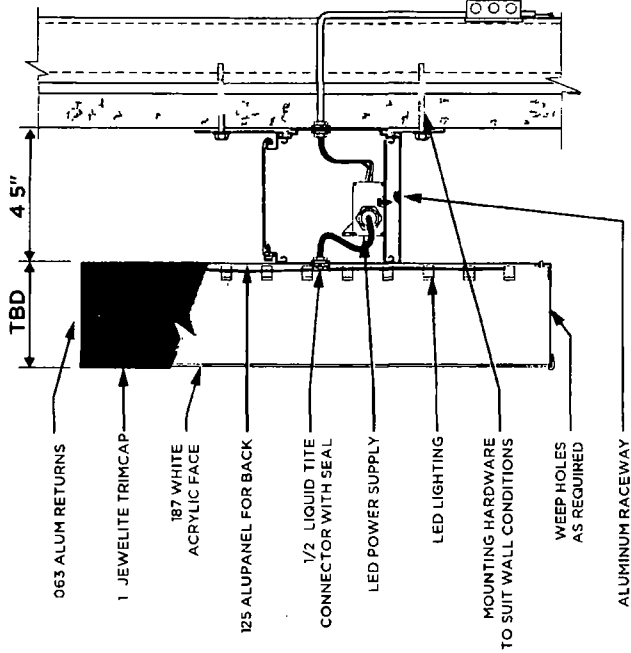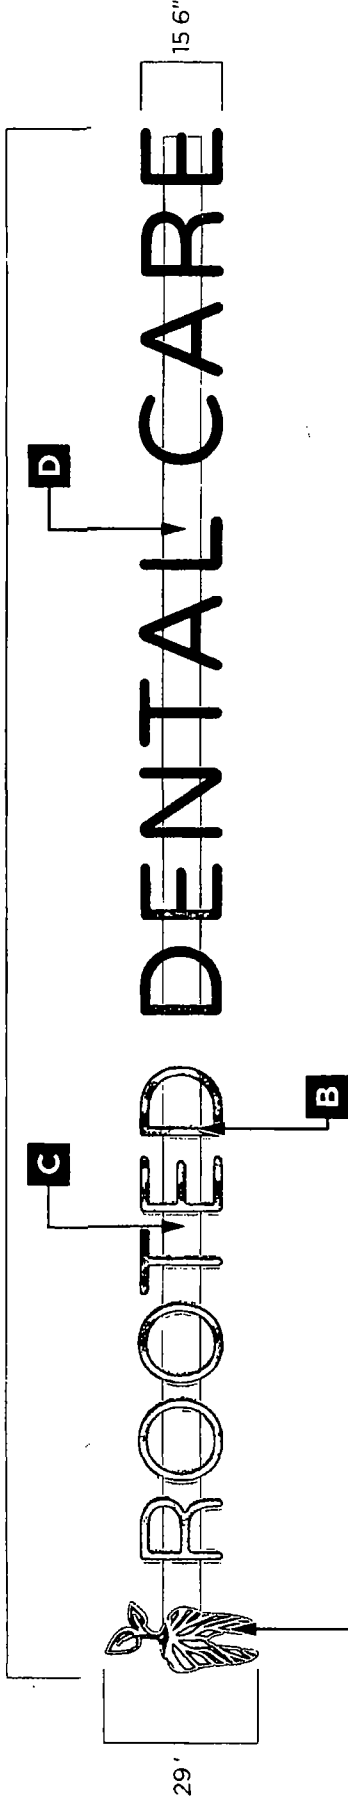

Section View is NTS

- A** 29 (h) face lit tooth contour-cut face lit logo White trim cap white returns Perforated custom green (color TBA) and dark gray (color TBA) perforated vinyl applied to of translucent white acrylic face Mounted to raceway
- B** 15.6 (h) face lit letters Green trim cap green returns painted custom color TBA Perforated custom green (color TBA) perforated vinyl applied to of translucent white acrylic face Mounted to raceway
- C** 7 (h) X 4.5 (deep) X +/-108 (long) aluminum raceway painted to match building facade (color TBA) Raceway contains wiring & transformer(s) Mechanically attached to building facade with hardware as required
- D** 7 (h) X 4.5 (deep) X +/-164 (long) aluminum raceway painted to match building facade (color TBA) Raceway contains wiring & transformer(s) Mechanically attached to building facade with hardware as required

H.M. WITT & CO.
Signs
FIELD SIGNAGE SERVICE 1894
3515 West Milwaukee Ave. Chicago, IL 60646
Office || 773.259.5000 Fax || 773.250.5100
Cell/Fax || 888.427.6765 web || www.hmwitt.com

APPROVED AS IS	<input type="radio"/>
APPROVED W/CHANGES	<input type="radio"/>
REVISE AND RESUBMIT	<input type="radio"/>
APPROVAL	DATE

REVISIONS	CLIENT	Rooted Dental Care
	DATE	06 26 19
	JOB #	RTD19002_B
	DRAWN BY	bs
	SCALE	3/8" = 1' 0"

THIS IS AN ORIGINAL DRAWING BY H.M. WITT & CO. SIGNS AND IS NOT TO BE REPRODUCED WITHOUT PERMISSION OF H.M. WITT & CO. SIGNS