



City of Chicago



O2020-2002

Office of the City Clerk Document Tracking Sheet

Meeting Date:	4/22/2020
Sponsor(s):	Burnett (27)
Type:	Ordinance
Title:	Canopy(s) for 846 W Superior Street Chi LLC
Committee(s) Assignment:	Committee on Transportation and Public Way

ORDINANCE
846 W. SUPERIOR STREET CHI LLC
Acct. No. 464982 - 1
Permit No. 1143340

Be It Ordained by the City Council of the City of Chicago:

SECTION 1. Permission and authority are hereby given and granted to 846 W. SUPERIOR STREET CHI LLC, upon the terms and subject to the conditions of this ordinance to construct, install, maintain and use one (1) Canopy(s) projecting over the public right-of-way adjacent to its premises known as 846-850 W Superior St..

Said Canopy(s) at W. SUPERIOR STREET measure(s):

One (1) at twenty-three point zero four (23.04) feet in length, and twelve (12) feet in width for a total of two hundred seventy-six point four eight (276.48) square feet.

The location of said privilege shall be as shown on prints kept on file with the Department of Business Affairs and Consumer Protection and the Office of the City Clerk.

Said privilege shall be constructed in accordance with plans and specifications approved by the Zoning Department - Signs.

This grant of privilege in the public way shall be subject to the provisions of Section 10-28-015 and all other required provisions of the Municipal Code of Chicago.

The grantee shall pay to the City of Chicago as compensation for the privilege #1143340 herein granted the sum of fifty (\$50.00) per annum in advance.

A 25% penalty will be added for payments received after due date.


The permit holder agrees to hold the City of Chicago harmless for any damage, relocation or replacement costs associated with damage, relocation or removal of private property caused by the City performing work in the public way.

Authority herein given and granted for a period of five (5) years from and after Date of Passage.

Alderman Walter Burnett Jr.
Walter Burnett Jr. 27th Ward

02020-2002

PERMIT 1143340

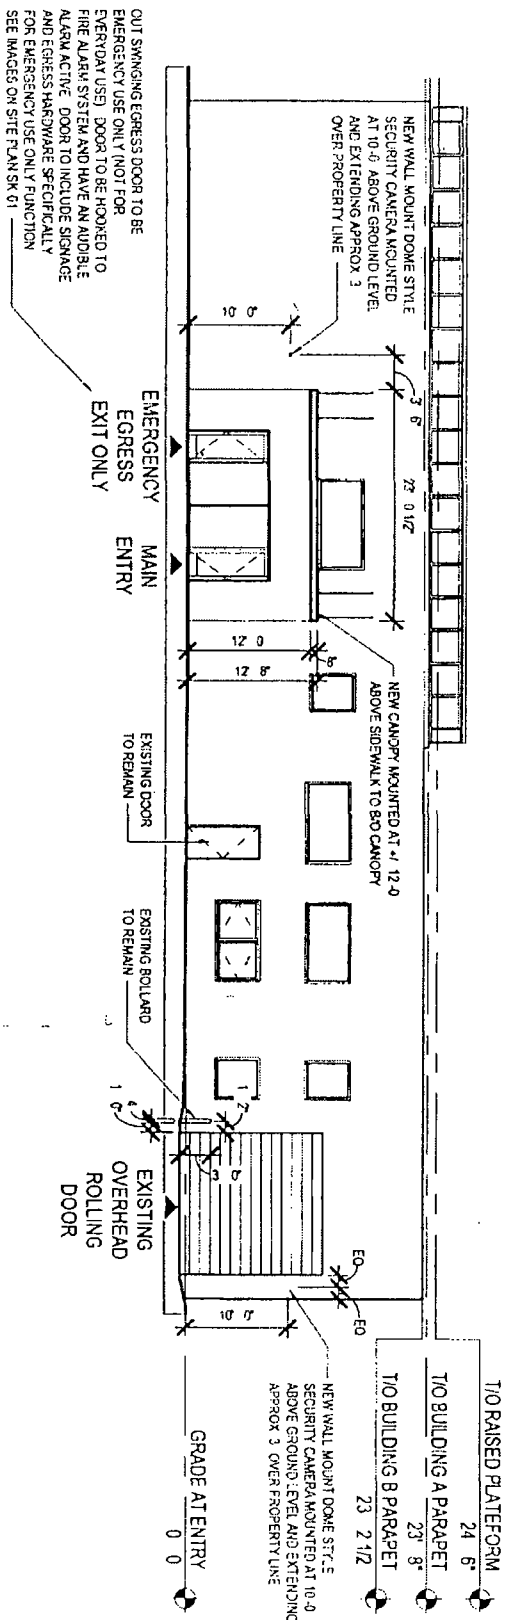

OKM ARCHITECTS
600 W. Jackson, Suite 250
Chicago, IL 60661

SCALE 1/16" = 1'-0"
0' 4' 8' 16'

GRANT OF PRIVILEGE - SUPERIOR ST ELEV

850 WEST SUPERIOR
IMPROVEMENTS
850 W. SUPERIOR ST
CHICAGO, IL 60642
12/08/19 Project # 13262

SK-02