



City of Chicago



O2020-4054

Office of the City Clerk

Document Tracking Sheet

Meeting Date:	9/1/2020
Sponsor(s):	Scott, Jr. (24)
Type:	Ordinance
Title:	Grant(s) of privilege in public way for Davita Marshall Square
Committee(s) Assignment:	Committee on Transportation and Public Way

Direct Intro
#24

ORDINANCE
DAVITA MARSHALL SQUARE
Acct. No. 87229 - 24
Permit No. 1145739

Be It Ordained by the City Council of the City of Chicago:

SECTION 1. Permission and authority are hereby given and granted to DAVITA MARSHALL SQUARE, upon the terms and subject to the conditions of this ordinance to maintain and use one (1) sign(s) projecting over the public right-of-way attached to its premises known as 2950 W. 26th St..

Said sign structure(s) measures as follows; along W. 26th Street:

One (1) at seven point six seven (7.67) feet in length, four point three three (4.33) feet in height and nine (9) feet above grade level.

The location of said privilege shall be as shown on prints kept on file with the Department of Business Affairs and Consumer Protection and the Office of the City Clerk.

Said privilege shall be constructed in accordance with plans and specifications approved by the Department of Transportation (Division of Project Development) and Zoning Department - Signs.

This grant of privilege in the public way shall be subject to the provisions of Section 10-28-015 and all other required provisions of the Municipal Code of Chicago.

The grantee shall pay to the City of Chicago as compensation for the privilege #1145739 herein granted the sum of three hundred (\$300.00) per annum in advance.

A 25% penalty will be added for payments received after due date.

The permit holder agrees to hold the City of Chicago harmless for any damage, relocation or replacement costs associated with damage, relocation or removal of private property caused by the City performing work in the public way.

Authority herein given and granted for a period of five (5) years from and after Date of Passage.

Alderman _____


Michael Scott, Jr. 24th Ward

Sign #3 - Illuminated Channel Letters




SF 31 61
EXISTING SF

36
DKC STK 36

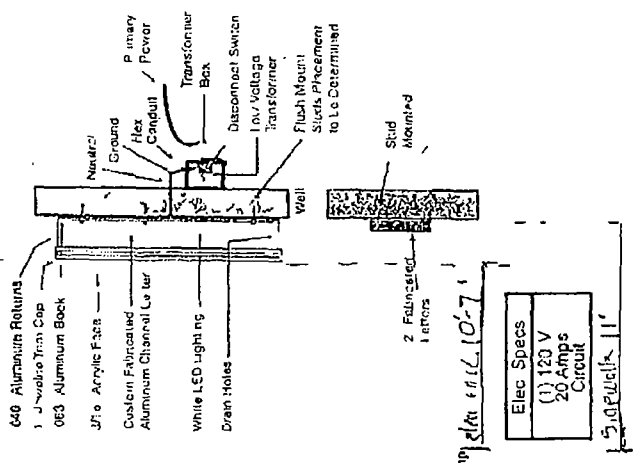

Elec Specs
(1) 120 V
20 Amps
Circuit

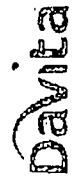

Marshall Square

Exterior Signage


9-0-2070

- 1 White Acrylic
- 1 Original 556 1 207
- 1 Chris Yaku
- 1 Yellow J w/white
- 5 Yellow Returns

- Qty 1
- 3/16 Plexiglass 2051
- Blue
- 3 Blue J's 01's
- 2 Blue Returns
- Zephyr Case
- Aluminum PWS 2 96C

QTY 1

3/16
Mike B

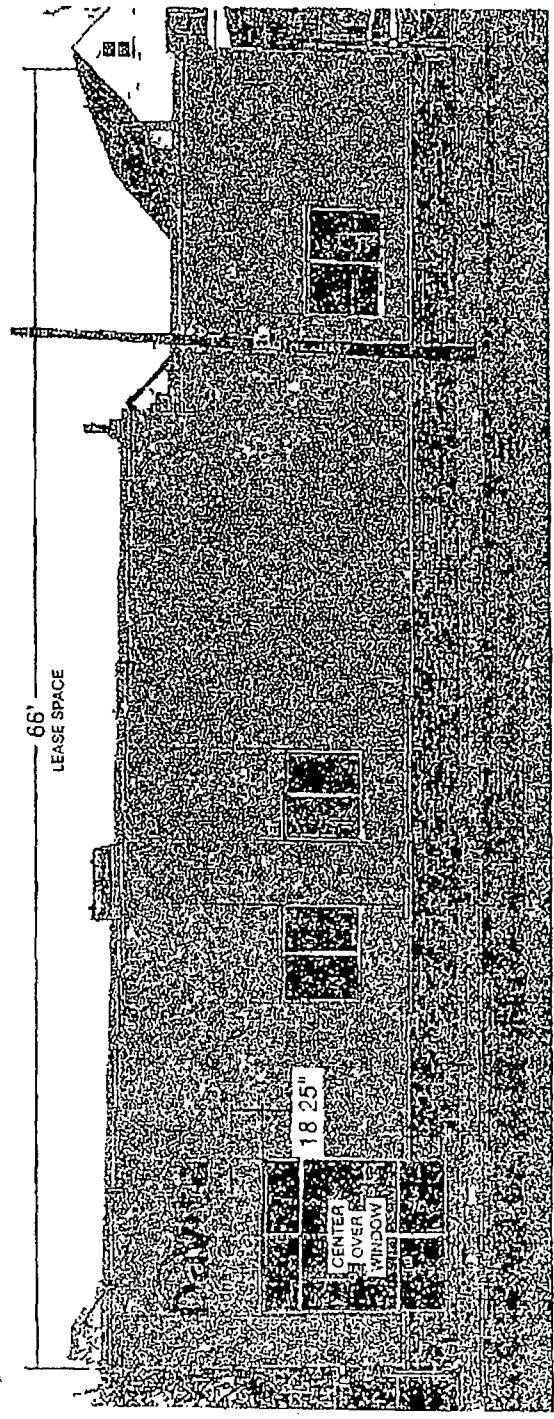

SCALE 1/32" = 1'

Proposed



Department of Business Affairs and Consumer Protection
Small Business Center - Public Way Use Unit
City Hall - 121 N. LaSalle Street, Room 800 • Chicago, IL 60602
312-74-GOBI7 / 312-744-6249 • (312) 744-1944 (TTY)
<http://www.cityofchicago.org/bacp>

07/22/2020

Alderman Michael Scott, Jr.
Ward # 24
City of Chicago
City Hall, Room 200
121 North LaSalle Street
Chicago, Illinois 60602

Re: An ordinance to use and maintain a portion of the public right-of-way for **one (1) sign(s)** for
DAVITA MARSHALL SQUARE, adjacent to the premises known as **2950 W. 26th St.**

Dear Alderman **Michael Scott, Jr.**:

The applicant referenced above has requested the use of the public right-of-way for a **sign(s)**. An ordinance has been prepared by the Department of Business Affairs and Consumer Protection – Small Business Center - Public Way Use Unit for presentation to the City Council. Because this request was made for properties located in your ward, as approved by you as per the attached, I respectfully request that you introduce the attached ordinance at the next City Council meeting.

If you have any questions regarding this ordinance, please contact Anthony Bertuca at (312) 744-5506.

Department of Business Affairs and Consumer Protection