



City of Chicago



O2020-4411

Office of the City Clerk

Document Tracking Sheet

Meeting Date:	9/9/2020
Sponsor(s):	Reilly (42)
Type:	Ordinance
Title:	Grant(s) of privilege in public way for Georgetown Investors 1 LLC
Committee(s) Assignment:	Committee on Transportation and Public Way

ORDINANCE
GEORGETOWN INVESTORS 1, LLC
Acct. No. 468813 - 1
Permit No. 1146132

Be It Ordained by the City Council of the City of Chicago:

SECTION 1. Permission and authority are hereby given and granted to GEORGETOWN INVESTORS 1, LLC, upon the terms and subject to the conditions of this ordinance to maintain and use, as now constructed, three (3) Door Swing(s) on the public right-of-way adjacent to its premises known as 35 N. State St..

Said Door Swing(s) at E. Washington Street measure(s):

One (1) at four (4) feet in length, and three point two five (3.25) feet in width for a total of thirteen (13) square feet.

Said Door Swing(s) at N. State Street measure(s):

Two (2) at three (3) feet in length, and point nine two (.92) feet in width for a total of five point five two (5.52) square feet.

The location of said privilege shall be as shown on prints kept on file with the Department of Business Affairs and Consumer Protection and the Office of the City Clerk.

Said privilege shall be constructed in accordance with plans and specifications approved by the Department of Transportation (Division of Project Development).

This grant of privilege in the public way shall be subject to the provisions of Section 10-28-015 and all other required provisions of the Municipal Code of Chicago.

The grantee shall pay to the City of Chicago as compensation for the privilege #1146132 herein granted the sum of two hundred twenty-five (\$225.00) per annum in advance.

A 25% penalty will be added for payments received after due date.


The permit holder agrees to hold the City of Chicago harmless for any damage, relocation or replacement costs associated with damage, relocation or removal of private property caused by the City performing work in the public way.

Authority herein given and granted for a period of five (5) years from and after Date of Passage.

Alderman  _____

Brendan Reilly 42nd Ward

E WASHINGTON AVENUE

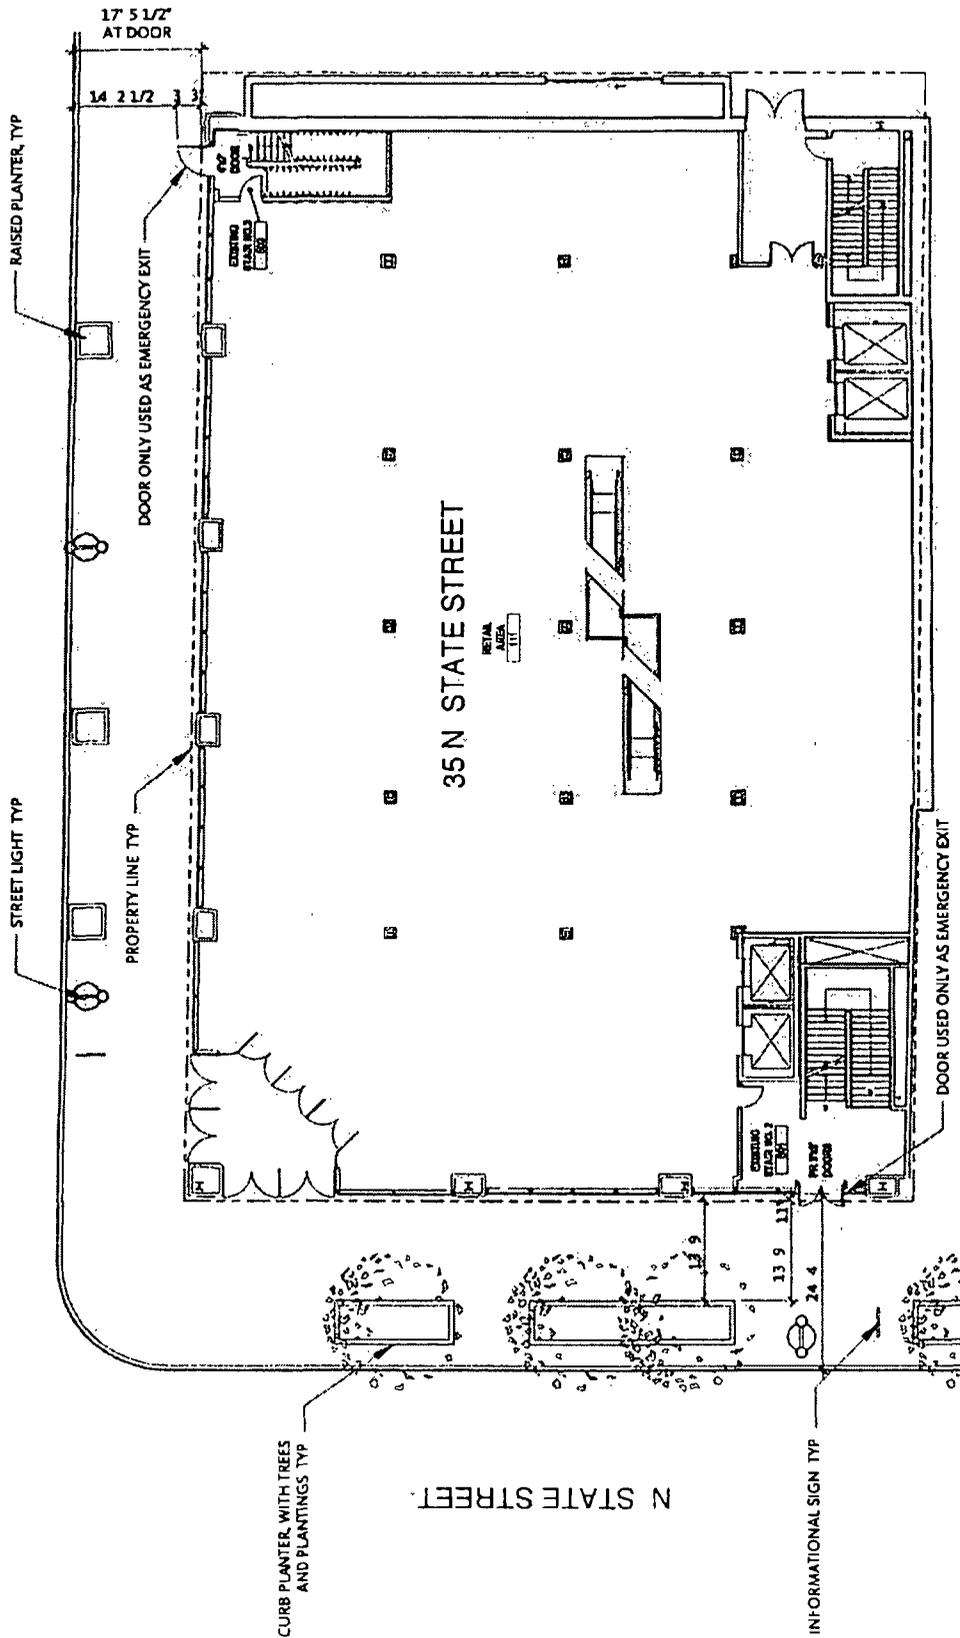

1 SITE PLAN
SCALE 1/16" = 1' 0"

07 06 20
021 0447 000
FOR STATE STREET OWNERS LLC



09/09/2020

Alderman **Brendan Reilly**
Ward # **42**
City of Chicago
City Hall, Room **300**
121 North LaSalle Street
Chicago, Illinois 60602

Re: An ordinance to use and maintain a portion of the public right-of-way for **three (3) door swing(s)** for **GEORGETOWN INVESTORS 1, LLC**, adjacent to the premises known as **35 N. State St.**

Dear Alderman **Brendan Reilly**:

The applicant referenced above has requested the use of the public right-of-way for a **door swing(s)**. An ordinance has been prepared by the Department of Business Affairs and Consumer Protection – Small Business Center - Public Way Use Unit for presentation to the City Council. Because this request was made for properties located in your ward, as approved by you as per the attached, I respectfully request that you introduce the attached ordinance at the next City Council meeting.

If you have any questions regarding this ordinance, please contact Anthony Bertuca at (312) 744-5506.

Department of Business Affairs and Consumer Protection