



City of Chicago



O2020-4607

Office of the City Clerk

Document Tracking Sheet

Meeting Date:	10/1/2020
Sponsor(s):	La Spata (1)
Type:	Ordinance
Title:	Grant(s) of privilege in public way for Pro Image
Committee(s) Assignment:	Committee on Transportation and Public Way

Direct Intro
#/

ORDINANCE
PRO IMAGE
Acct. No. 43115 - 4
Permit No. 1145360

Be It Ordained by the City Council of the City of Chicago:

SECTION 1. Permission and authority are hereby given and granted to PRO IMAGE, upon the terms and subject to the conditions of this ordinance to maintain and use one (1) sign(s) projecting over the public right-of-way attached to its premises known as 1547 W. Chicago Ave..

Said sign structure(s) measures as follows; along W. Chicago:

One (1) at twenty (20) feet in length, three (3) feet in height and nine (9) feet above grade level.

The location of said privilege shall be as shown on prints kept on file with the Department of Business Affairs and Consumer Protection and the Office of the City Clerk.

Said privilege shall be constructed in accordance with plans and specifications approved by the Department of Transportation (Division of Project Development) and Zoning Department - Signs.

This grant of privilege in the public way shall be subject to the provisions of Section 10-28-015 and all other required provisions of the Municipal Code of Chicago.

The grantee shall pay to the City of Chicago as compensation for the privilege #1145360 herein granted the sum of three hundred (\$300.00) per annum in advance.


A 25% penalty will be added for payments received after due date.

The permit holder agrees to hold the City of Chicago harmless for any damage, relocation or replacement costs associated with damage, relocation or removal of private property caused by the City performing work in the public way.


Authority herein given and granted for a period of five (5) years from and after Date of Passage.

Alderman _____

Daniel LaSpata 1st Ward

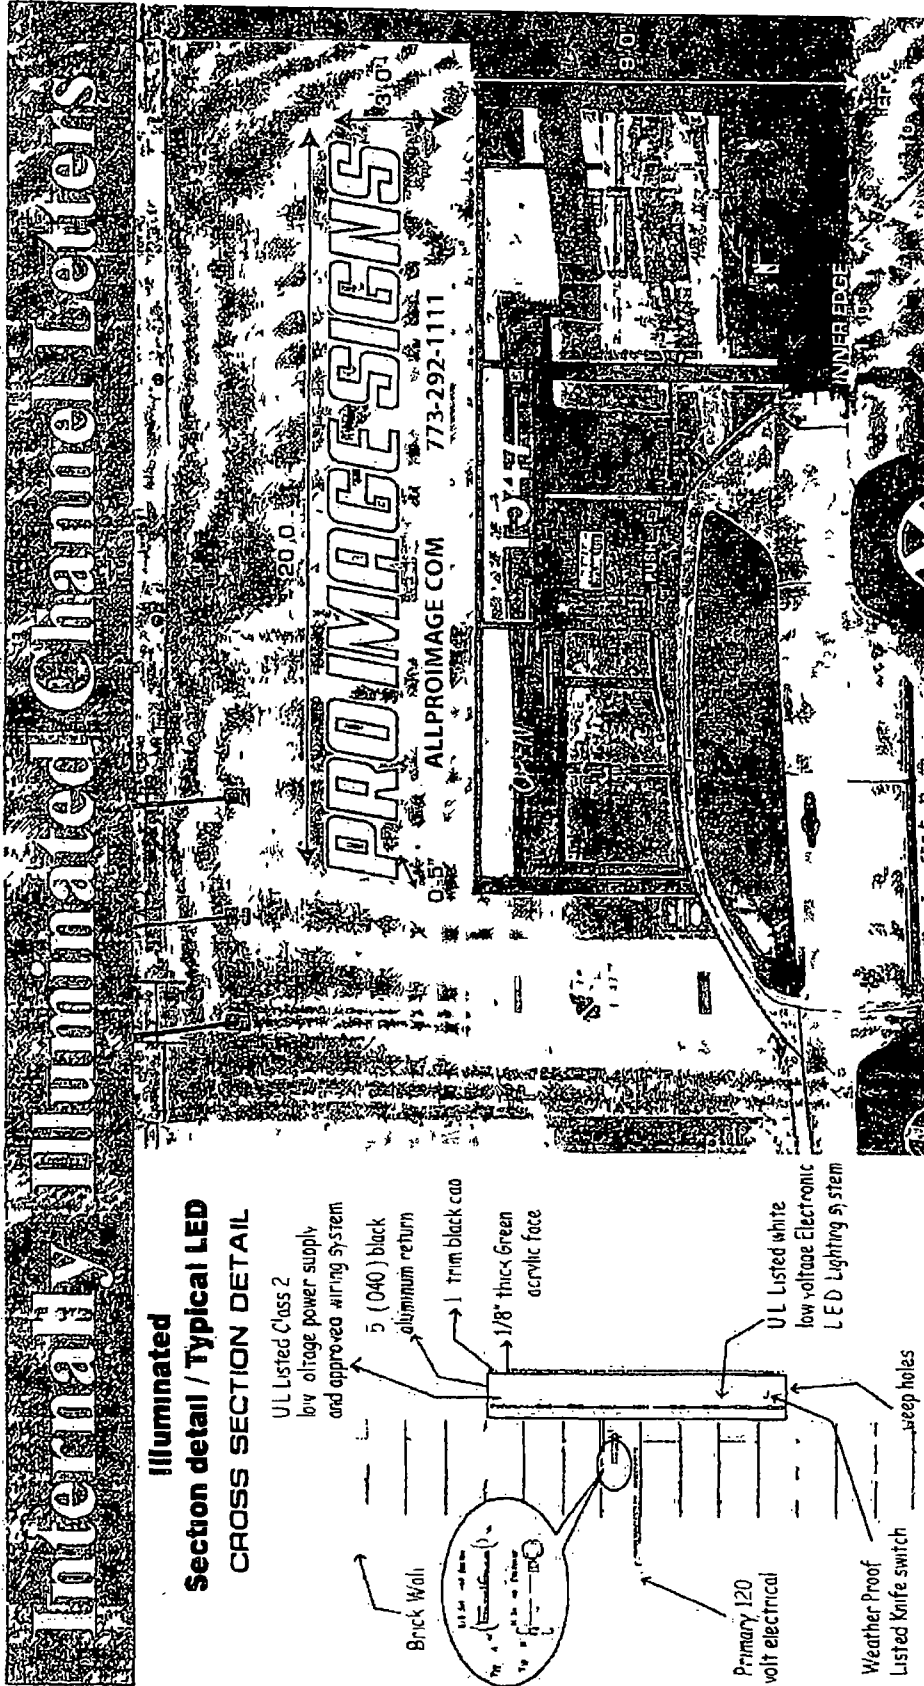

Illuminated
Section detail / Typical LED
CROSS SECTION DETAIL

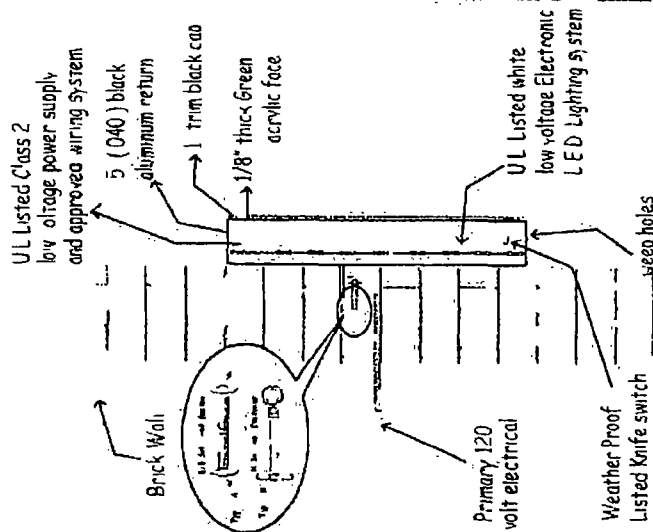

NOTE: Photo for representational purposes only. Signs are not to scale and may appear larger or smaller than shown.

<p>General Contractor PRO IMAGE PROMOTIONS INC. 1547 W Chicago, Ave Chicago, IL 60642 Tel 773 292 1111 Fax. 773 645 4169</p>	<p>Location North Elevation Address 1547 W CHICAGO AVE CHICAGO, IL 60642</p>	<p>Description - INTERNALLY ILLUMINATE CHANNEL LETTERS - FACES 1/8" ACRYLIC WHITE - RETURNS 5" DEEP, BLACK - TRIM CAP 1" BLACK - UL LISTED LOW VOLTAGE ELECTRONIC LED LIGHTING SYSTEM - UL LISTED CLASS 2 LOW VOLTAGE POWER SUPPLY - NO. RACEWAY. INDIVIDUAL LETTERS. (REMOTE INSTALLATION)</p>
<p>Date 05 - 28 - 2020</p>	<p>Client PRO IMAGE</p>	



Department of Business Affairs and Consumer Protection
Small Business Center - Public Way Use Unit
City Hall - 121 N. LaSalle Street, Room 800 • Chicago, IL 60602
312-74-GOBIZ / 312-744-6249 • (312) 744-1944 (TTY)
<http://www.cityofchicago.org/bacp>

09/09/2020

Alderman Daniel LaSpata
Ward # 01
City of Chicago
City Hall, Room 300
121 North LaSalle Street
Chicago, Illinois 60602

Re: An ordinance to use and maintain a portion of the public right-of-way for **one (1) sign(s)** for **PRO IMAGE**, adjacent to the premises known as **1547 W. Chicago Ave.**

Dear Alderman **Daniel LaSpata**:

The applicant referenced above has requested the use of the public right-of-way for a **sign(s)**. An ordinance has been prepared by the Department of Business Affairs and Consumer Protection – Small Business Center - Public Way Use Unit for presentation to the City Council. Because this request was made for properties located in your ward, as approved by you as per the attached, I respectfully request that you introduce the attached ordinance at the next City Council meeting.

If you have any questions regarding this ordinance, please contact Anthony Bertuca at (312) 744-5506.

Department of Business Affairs and Consumer Protection