



City of Chicago



Or2020-254

Office of the City Clerk

Document Tracking Sheet

Meeting Date:	10/7/2020
Sponsor(s):	Curtis (18)
Type:	Order
Title:	Issuance of permits for sign(s)/signboard(s) at 7353 S Cicero Ave - west elevation
Committee(s) Assignment:	Committee on Zoning, Landmarks and Building Standards

CITY COUNCIL
COMMITTEE ON ZONING, LANDMARKS AND BUILDING STANDARDS

COUNCIL ORDER

RE: Approval of sign over 100 square feet in area or over 24 feet above grade

ORDERED, that the City Council hereby approves the following sign application submitted by:

Applicant*: Holiday Inn

(* The Applicant is the owner of the real property or the business tenant of the real property. Do not list the sign contractor, sign erector, sign company or advertising entity in the above space.)

This Order approves the following sign in accordance with Municipal Code of Chicago Section 13-20-680:

Address of Sign: 7353 S Cicero Chicago, IL 60629

Zoning District: B3-2

DOB Sign Permit Application #: 100887958

Sign Details:

1. On-premise ☒ OR Off-premise ☐

2. Static sign ☒ OR Dynamic-image display sign ☐

3. Number of sign faces 1

4. Projecting over the public way No (Yes or No) If yes, Public Way Use #: _____

5. Dimensions: Length 21 feet 3 inches Height 4 feet 1 inches


Total square feet in area: 87 feet 0 inches

6. Height above grade: 46 feet 0 inches

7. Elevation (side of building or lot where the sign will be erected): west

8. Name of Sign Contractor/Erector: Express Signs


To be legal, such sign shall comply with all provisions of Title 17 of the Chicago Municipal Code ("Zoning Ordinance") and all other provisions of the Municipal Code governing the permitting, construction and maintenance and removal of signs and sign structures. Failure of the applicant and the applicant's successors to comply shall be grounds for invalidation or revocation of the sign permit.

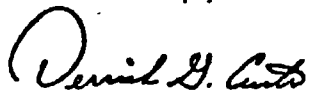
Alderman



18
Ward

1 5

WEST ELEVATION
SCALE: 1/32" = 1'-0"

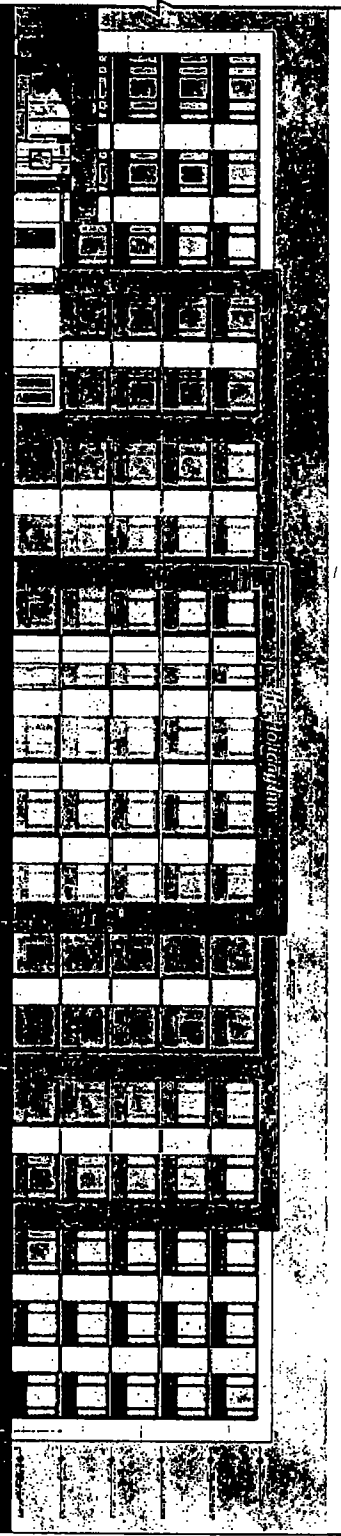

GRAPHIC DETAIL
SCALE: 1/4" = 1'-0"

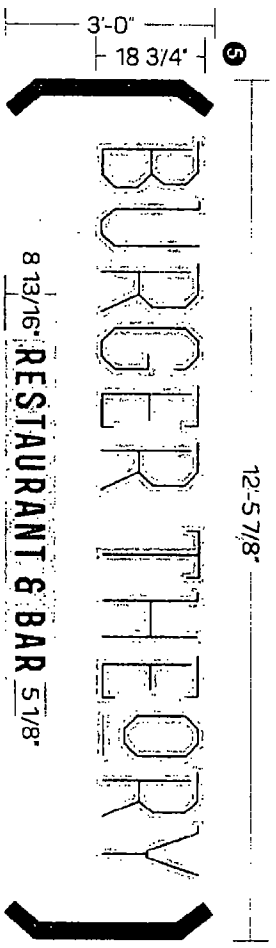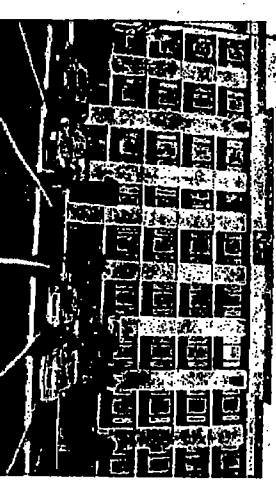

GRAPHIC DETAIL
SCALE: 3/8" = 1'-0"

EXISTING:
3'-1" X 9'-0" WALL SIGN
BOXED AREA: 2775 SQ. FT.

NOTE: Elevation drawings are for customer approval only, drawings are not to be used as any installation guide, all dimensions must be verified before installation.

Customer:	HOLIDAY INN	Date:	06/02/20	Prepared By:	KH/CM/KH	Notes:	Field: 241049 - RS - CHICAGO, IL	Eng:	
Location:	CHICAGO, IL	File Name:	241049 - RS - CHICAGO, IL						
persōna SIGNS LIGHTING IMAGE									
DISTRIBUTED BY SIGN UP COMPANY 700 21st Street Southwest PO Box 210 Watertown, SD 57201-0210 1 800.843.9888 - www.personaesigns.com									

APPROVAL BOX - PLEASE INITIAL	
CUSTOMER APPROVAL	Date

PROPOSED:
4'-1" LOGO W/ 32 1/2" CHANNEL LETTERS
BOXED AREA: 86.86 SQ. FT.
BURG-LTR-505-IL-SF-036H
3' X 12'-5 7/8" CHANNEL LETTER DISPLAY
BOXED AREA: 37.47 SQ. FT.