



# City of Chicago



**O2020-5457**

Office of the City Clerk

## Document Tracking Sheet

<b>Meeting Date:</b>	11/16/2020
<b>Sponsor(s):</b>	Burnett (27)
<b>Type:</b>	Ordinance
<b>Title:</b>	Grant(s) of privilege in public way for Walden Chicago
<b>Committee(s) Assignment:</b>	Committee on Transportation and Public Way

ORDINANCE  
WALDEN CHICAGO  
Acct. No. 458174 - 1  
Permit No. 1144947

*Be It Ordained by the City Council of the City of Chicago:*

SECTION 1. Permission and authority are hereby given and granted to WALDEN CHICAGO, upon the terms and subject to the conditions of this ordinance to construct, install, maintain and use two (2) Door Swing(s) on the public right-of-way adjacent to its premises known as 2145 W. Walnut St.

Said Door Swing(s) at W. WALNUT STREET measure(s):

Two (2) at three (3) feet in length, and eight (8) feet in width for a total of forty-eight (48) square feet.

The location of said privilege shall be as shown on prints kept on file with the Department of Business Affairs and Consumer Protection and the Office of the City Clerk.

Said privilege shall be constructed in accordance with plans and specifications approved by the Department of Transportation (Division of Project Development).

This grant of privilege in the public way shall be subject to the provisions of Section 10-28-015 and all other required provisions of the Municipal Code of Chicago.


The grantee shall pay to the City of Chicago as compensation for the privilege #1144947 herein granted the sum of one hundred fifty (\$150.00) per annum in advance.

A 25% penalty will be added for payments received after due date.

The permit holder agrees to hold the City of Chicago harmless for any damage, relocation or replacement costs associated with damage, relocation or removal of private property caused by the City performing work in the public way.

Authority herein given and granted for a period of five (5) years from and after Date of Passage.

Alderman Walter Burnett Jr.  
Walter Burnett Jr. 27th Ward

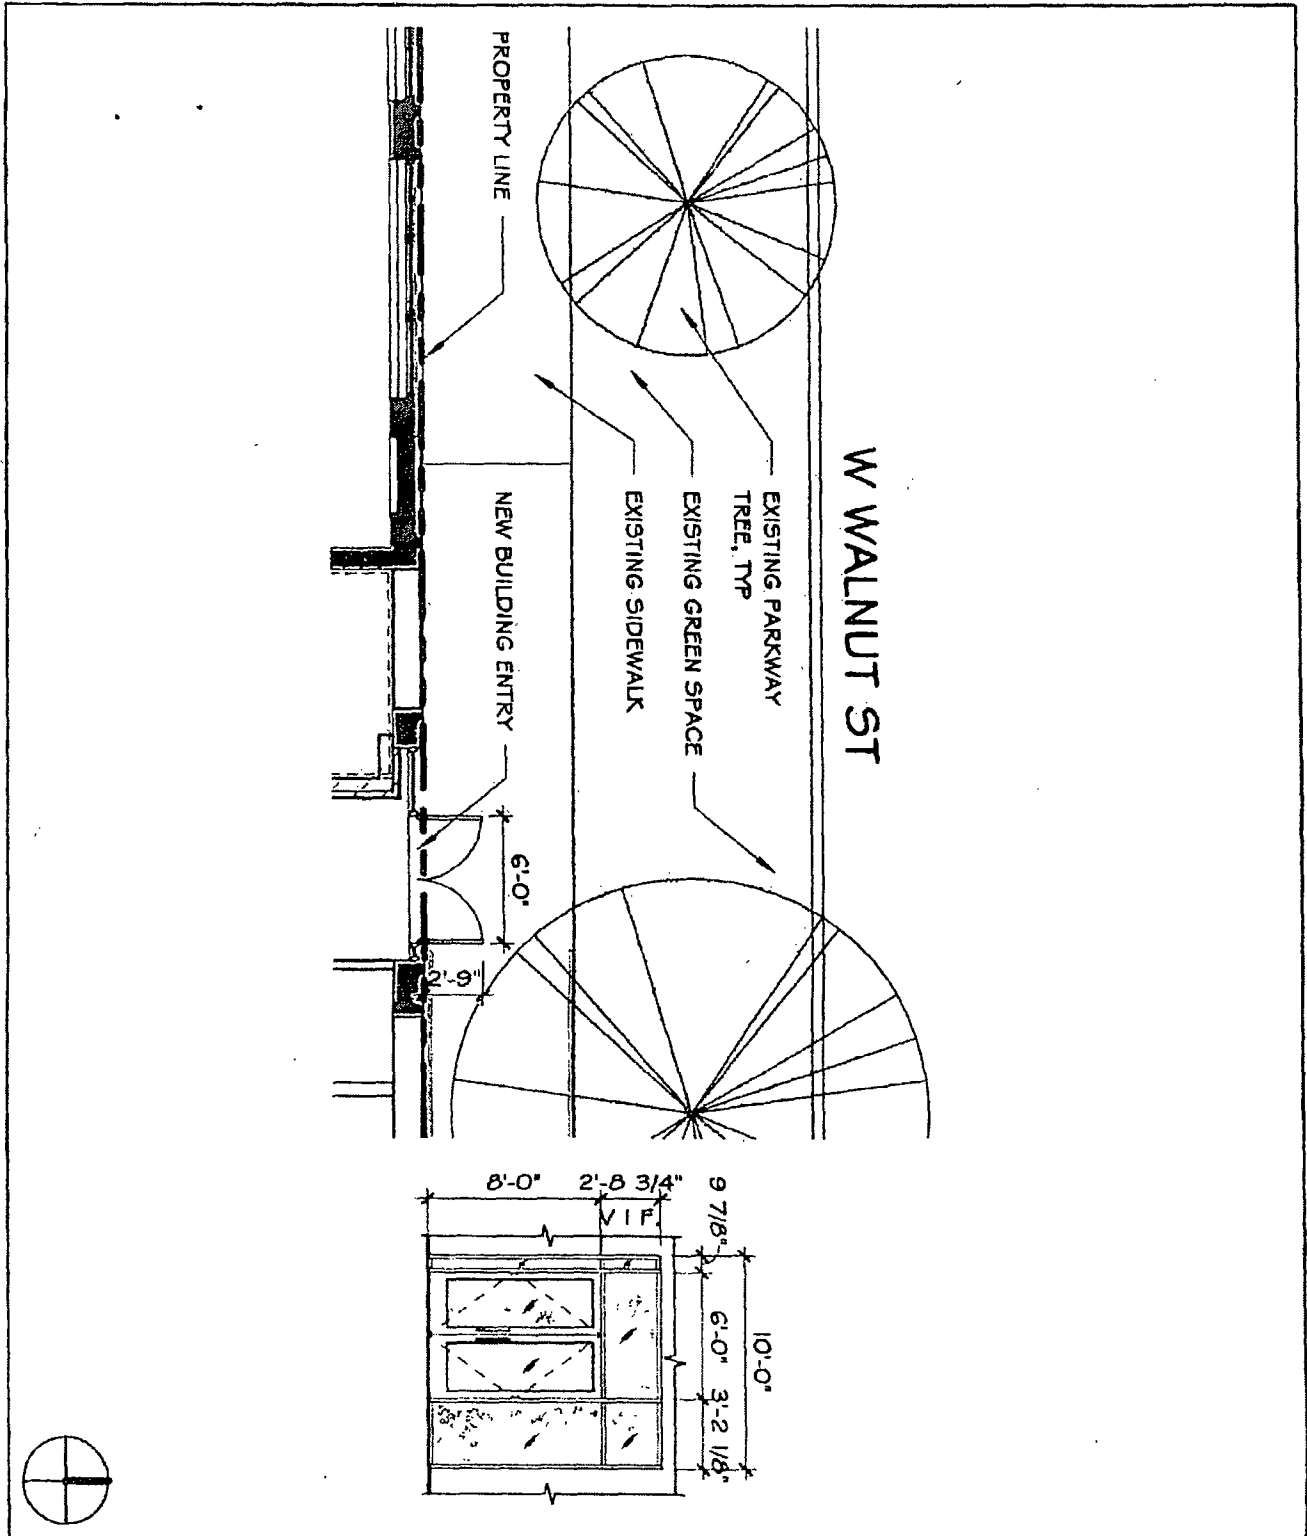

<p>900 NORTH ROCK HILL ROAD ST LOUIS MO 63119 PHONE 314-822 5191   FAX 314-963-0714</p>			<b>RIGHT OF WAY PLAN AND ENTRY ELEVATION</b>  WALDEN 2145 W WALNUT STREET CHICAGO IL 60612		SHEET
SCALE 1/8" = 1' 0"	DATE 03 10 20	PROJECT No SJ2016	SK 01		



Department of Business Affairs and Consumer Protection  
Small Business Center - Public Way Use Unit  
City Hall - 121 N. LaSalle Street, Room 800 • Chicago, IL 60602  
312-74-GOBIZ / 312-744-6249 • (312) 744-1944 (TTY)  
<http://www.cityofchicago.org/bacp>

11/16/2020

Alderman **Walter Burnett Jr.**  
Ward # 27  
City of Chicago  
City Hall, Room 300  
121 North LaSalle Street  
Chicago, Illinois 60602

Re: An ordinance to use and maintain a portion of the public right-of-way for **two (2) door swing(s)** for **WALDEN CHICAGO**, adjacent to the premises known as **2145 W. Walnut St.**

Dear Alderman **Walter Burnett Jr.**:

The applicant referenced above has requested the use of the public right-of-way for a **door swing(s)**. An ordinance has been prepared by the Department of Business Affairs and Consumer Protection – Small Business Center - Public Way Use Unit for presentation to the City Council. Because this request was made for properties located in your ward, as approved by you as per the attached, I respectfully request that you introduce the attached ordinance at the next City Council meeting.

If you have any questions regarding this ordinance, please contact Anthony Bertuca at (312) 744-5506.

Department of Business Affairs and Consumer Protection