



# City of Chicago



O2020-5698

Office of the City Clerk

## Document Tracking Sheet

<b>Meeting Date:</b>	11/16/2020
<b>Sponsor(s):</b>	Waguespack (32)
<b>Type:</b>	Ordinance
<b>Title:</b>	Grant(s) of privilege in public way for Century Plating
<b>Committee(s) Assignment:</b>	Committee on Transportation and Public Way

ORDINANCE  
CENTURY PLATING  
Acct. No. 4107 - 2  
Permit No. 1146899

*Be It Ordained by the City Council of the City of Chicago:*

SECTION 1. Permission and authority are hereby given and granted to CENTURY PLATING, upon the terms and subject to the conditions of this ordinance to maintain and use, as now constructed, one (1) Manhole(s) under the public right-of-way adjacent to its premises known as 2939 N. Oakley Ave..

Said Manhole(s) at N. OAKLEY AVENUE measure(s):

One (1) at one (1) foot in length, and five (5) feet in width for a total of five (5) square feet.

The location of said privilege shall be as shown on prints kept on file with the Department of Business Affairs and Consumer Protection and the Office of the City Clerk.

Said privilege shall be constructed in accordance with plans and specifications approved by the Department of Transportation (Office of Underground Coordination) and Department of Water Management.

This grant of privilege in the public way shall be subject to the provisions of Section 10-28-015 and all other required provisions of the Municipal Code of Chicago.


The grantee shall pay to the City of Chicago as compensation for the privilege #1146899 herein granted the sum of four hundred (\$400.00) per annum in advance.

A 25% penalty will be added for payments received after due date.

The permit holder agrees to hold the City of Chicago harmless for any damage, relocation or replacement costs associated with damage, relocation or removal of private property caused by the City performing work in the public way.


Authority herein given and granted for a period of five (5) years from and after 11/15/2020.

Alderman

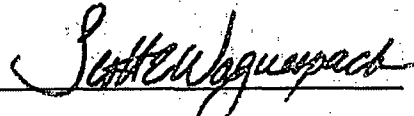

Scott Waguespack 32nd Ward

7 01 5)

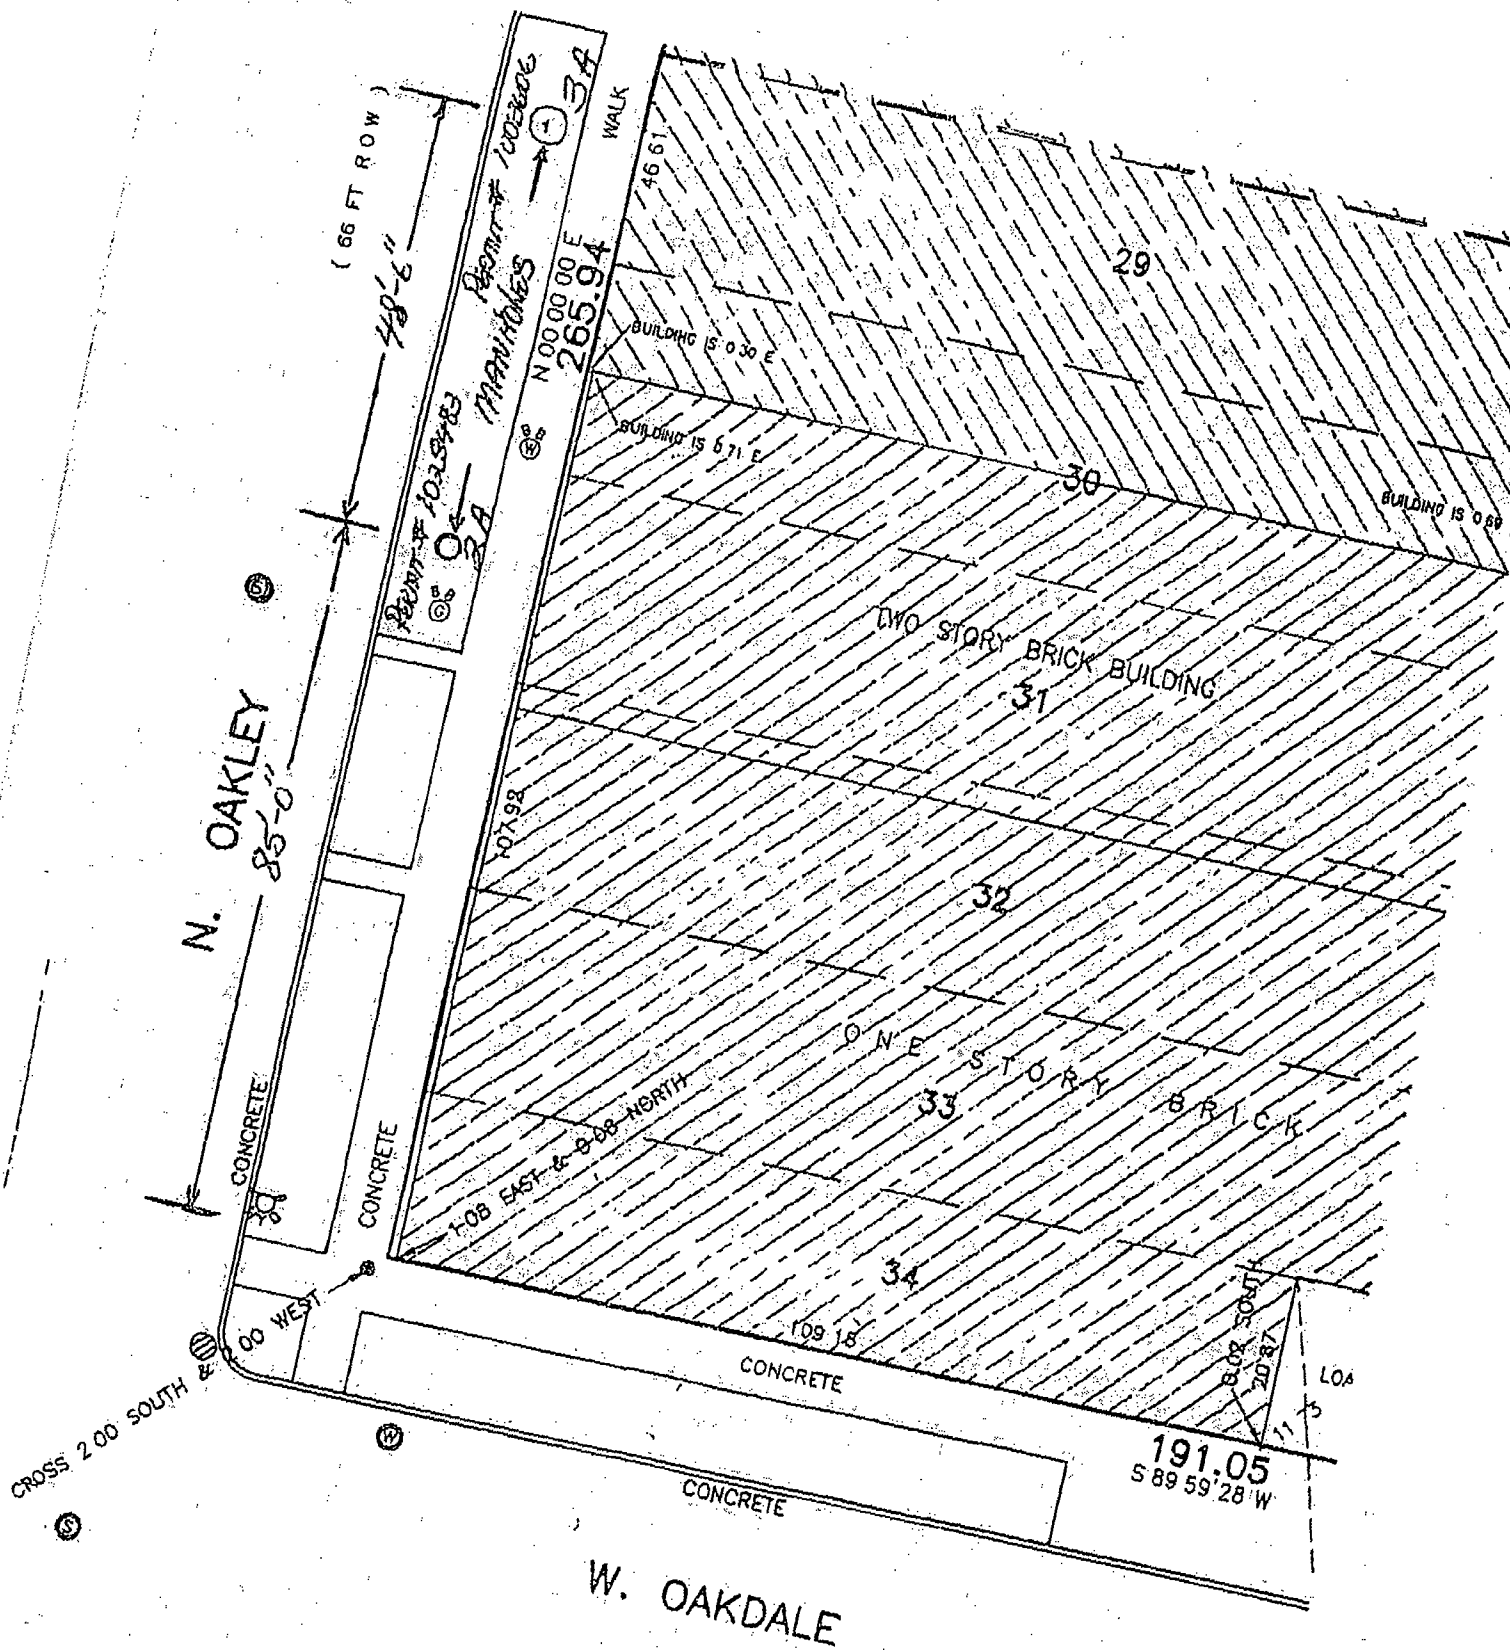

( 66 FT ROW )

SCALE:  
1" = 20'-0"



11/16/2020

Alderman Scott Waguespack  
Ward # 32  
City of Chicago  
City Hall, Room 300  
121 North LaSalle Street  
Chicago, Illinois 60602

Re: An ordinance to use and maintain a portion of the public right-of-way for **one (1) manhole(s)** for **CENTURY PLATING**, adjacent to the premises known as **2939 N. Oakley Ave.**

Dear Alderman Scott Waguespack:

The applicant referenced above has requested the use of the public right-of-way for a manhole(s). An ordinance has been prepared by the Department of Business Affairs and Consumer Protection - Small Business Center - Public Way Use Unit for presentation to the City Council. Because this request was made for properties located in your ward, as approved by you as per the attached, I respectfully request that you introduce the attached ordinance at the next City Council meeting.

If you have any questions regarding this ordinance, please contact Anthony Bertuca at (312) 744-5506.

Department of Business Affairs and Consumer Protection