



City of Chicago



O2020-5799

Office of the City Clerk

Document Tracking Sheet

Meeting Date:	12/10/2020
Sponsor(s):	King (4)
Type:	Ordinance
Title:	Grant(s) of privilege in public way for Lao Sze Chuan Chinese Restaurant
Committee(s) Assignment:	Committee on Transportation and Public Way

Direct Intro
4

ORDINANCE
LAO SZE CHUAN CHINESE RESTAURANT
Acct. No. 470602 - 1
Permit No. 1146913

Be It Ordained by the City Council of the City of Chicago:

SECTION 1. Permission and authority are hereby given and granted to LAO SZE CHUAN CHINESE RESTAURANT, upon the terms and subject to the conditions of this ordinance to maintain and use one (1) sign(s) projecting over the public right-of-way attached to its premises known as 616 S. Wabash Ave..

Said sign structure(s) measures as follows; along S. Wabash:

One (1) at twenty-one point two five (21.25) feet in length, two (2) feet in height and eight point three three (8.33) feet above grade level.

The location of said privilege shall be as shown on prints kept on file with the Department of Business Affairs and Consumer Protection and the Office of the City Clerk.

Said privilege shall be constructed in accordance with plans and specifications approved by the Department of Transportation (Division of Project Development) and Zoning Department - Signs.

This grant of privilege in the public way shall be subject to the provisions of Section 10-28-015 and all other required provisions of the Municipal Code of Chicago.

The grantee shall pay to the City of Chicago as compensation for the privilege #1146913 herein granted the sum of three hundred (\$300.00) per annum in advance.


A 25% penalty will be added for payments received after due date.

The permit holder agrees to hold the City of Chicago harmless for any damage, relocation or replacement costs associated with damage, relocation or removal of private property caused by the City performing work in the public way.

Authority herein given and granted for a period of five (5) years from and after Date of Passage.

Alderman _____

Sophia King 4th Ward

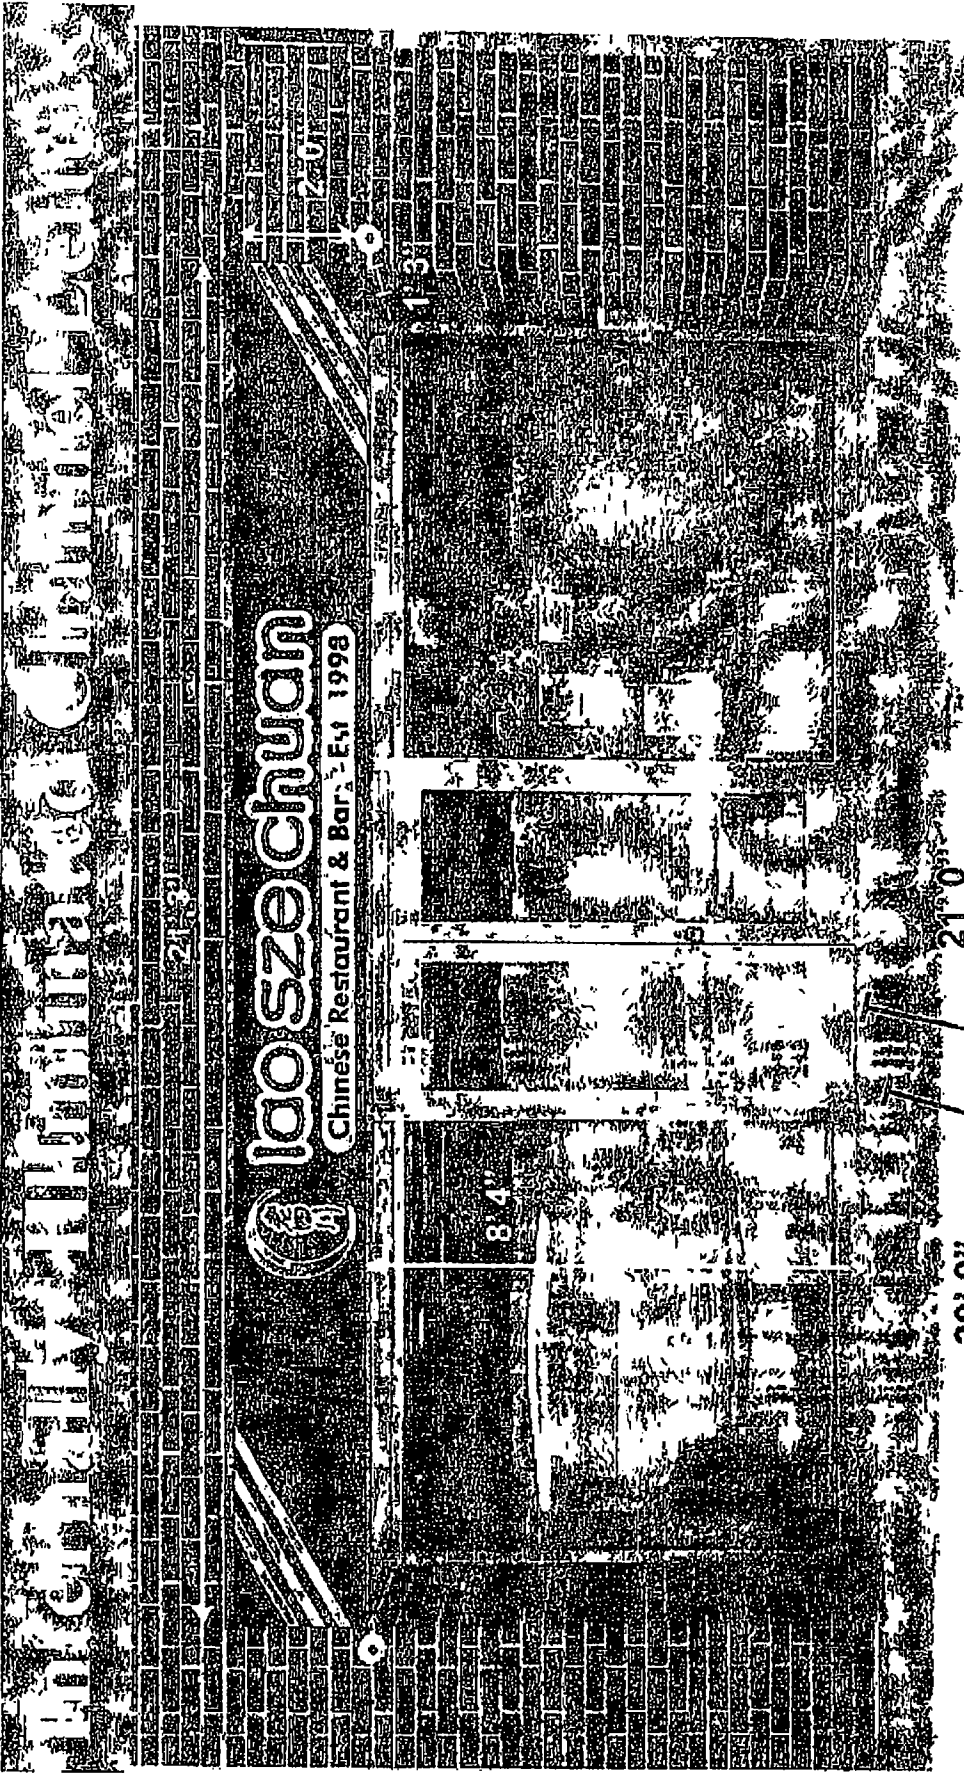

20' 0"
Outer Edge

21' 0"
Inner Edge

NOTE: Photo or representational purposes only. Signs are not to scale and may appear larger or smaller than shown.

<p>General Contractor PRO IMAGE PROMOTIONS 1547 W. Chicago, Ave. Chicago, IL 60642 Tel. 773 292 1111 Fax 773 645 4169</p>	<p>Location East Elevation Address 616 S WABASH AVE Chicago, IL 60605</p>	<p>Description INDIVIDUALLY INTERNALLY ILLUMINATE CHANNEL LETTERS BACK SPLASH MOUNTED FACES 1/8" ACRYLIC WHITE YELLOW & RED RETURNS 5" DEEP, BLACK TRIM CAP 1" BLACK UL LISTED LOW VOLTAGE ELECTRONIC LED LIGHTING SYSTEM UL LISTED CLASS 2 LOW VOLTAGE POWER SUPPLY</p>
<p>Date 9-28-2020</p>	<p>Client LAO SZE CHUAN</p>	



Department of Business Affairs and Consumer Protection
Small Business Center - Public Way Use Unit
City Hall - 121 N. LaSalle Street, Room 800 • Chicago, IL 60602
312-74-GOBIZ / 312-744-6249 • (312) 744-1944 (TTY)
<http://www.cityofchicago.org/bucp>

11/16/2020

Alderman Sophia King
Ward # 04
City of Chicago
City Hall, Room 305
121 North LaSalle Street
Chicago, Illinois 60602

**Re: An ordinance to use and maintain a portion of the public right-of-way for one (1) sign(s) for LAO
SZE CHUAN CHINESE RESTAURANT, adjacent to the premises known as 616 S. Wabash
Ave..**

Dear Alderman Sophia King:

The applicant referenced above has requested the use of the public right-of-way for a sign(s). An ordinance has been prepared by the Department of Business Affairs and Consumer Protection – Small Business Center - Public Way Use Unit for presentation to the City Council. Because this request was made for properties located in your ward, as approved by you as per the attached, I respectfully request that you introduce the attached ordinance at the next City Council meeting.

If you have any questions regarding this ordinance, please contact Anthony Bertuca at (312) 744-5506.

Department of Business Affairs and Consumer Protection