



City of Chicago



O2020-5816

Office of the City Clerk

Document Tracking Sheet

Meeting Date:	12/10/2020
Sponsor(s):	Waguespack (32)
Type:	Ordinance
Title:	Grant(s) of privilege in public way for Jeni's Splendid Ice Cream
Committee(s) Assignment:	Committee on Transportation and Public Way

Direct Intro
#32

ORDINANCE
JENI'S SPLENDID ICE CREAM
Acct. No. 381785 - 21
Permit No. 1144458

Be It Ordained by the City Council of the City of Chicago:

SECTION 1. Permission and authority are hereby given and granted to JENI'S SPLENDID ICE CREAM, upon the terms and subject to the conditions of this ordinance to maintain and use two (2) sign(s) projecting over the public right-of-way attached to its premises known as 2522 N. Milwaukee Ave..

Said sign structure(s) measures as follows; along N. MILWAUKEE AVE:

One (1) at seventeen point nine two (17.92) feet in length, one point eight four (1.84) feet in height and sixteen (16) feet above grade level.

One (1) at one point five eight (1.58) feet in length, one point five eight (1.58) feet in height and eight point five (8.5) feet above grade level.

The location of said privilege shall be as shown on prints kept on file with the Department of Business Affairs and Consumer Protection and the Office of the City Clerk.

Said privilege shall be constructed in accordance with plans and specifications approved by the Department of Transportation (Division of Project Development) and Zoning Department - Signs.

This grant of privilege in the public way shall be subject to the provisions of Section 10-28-015 and all other required provisions of the Municipal Code of Chicago.

The grantee shall pay to the City of Chicago as compensation for the privilege #1144458 herein granted the sum of four hundred (\$400.00) per annum in advance.

A 25% penalty will be added for payments received after due date.

The permit holder agrees to hold the City of Chicago harmless for any damage, relocation or replacement costs associated with damage, relocation or removal of private property caused by the City performing work in the public way.


Authority herein given and granted for a period of five (5) years from and after Date of Passage.

Alderman _____

Scott Waguespack 32nd Ward



**1 Total D F SIGN PANEL-W/PROJECTING BRACKET
Mounted on South Elevation
EXTERNALLY ILLUMINATED**

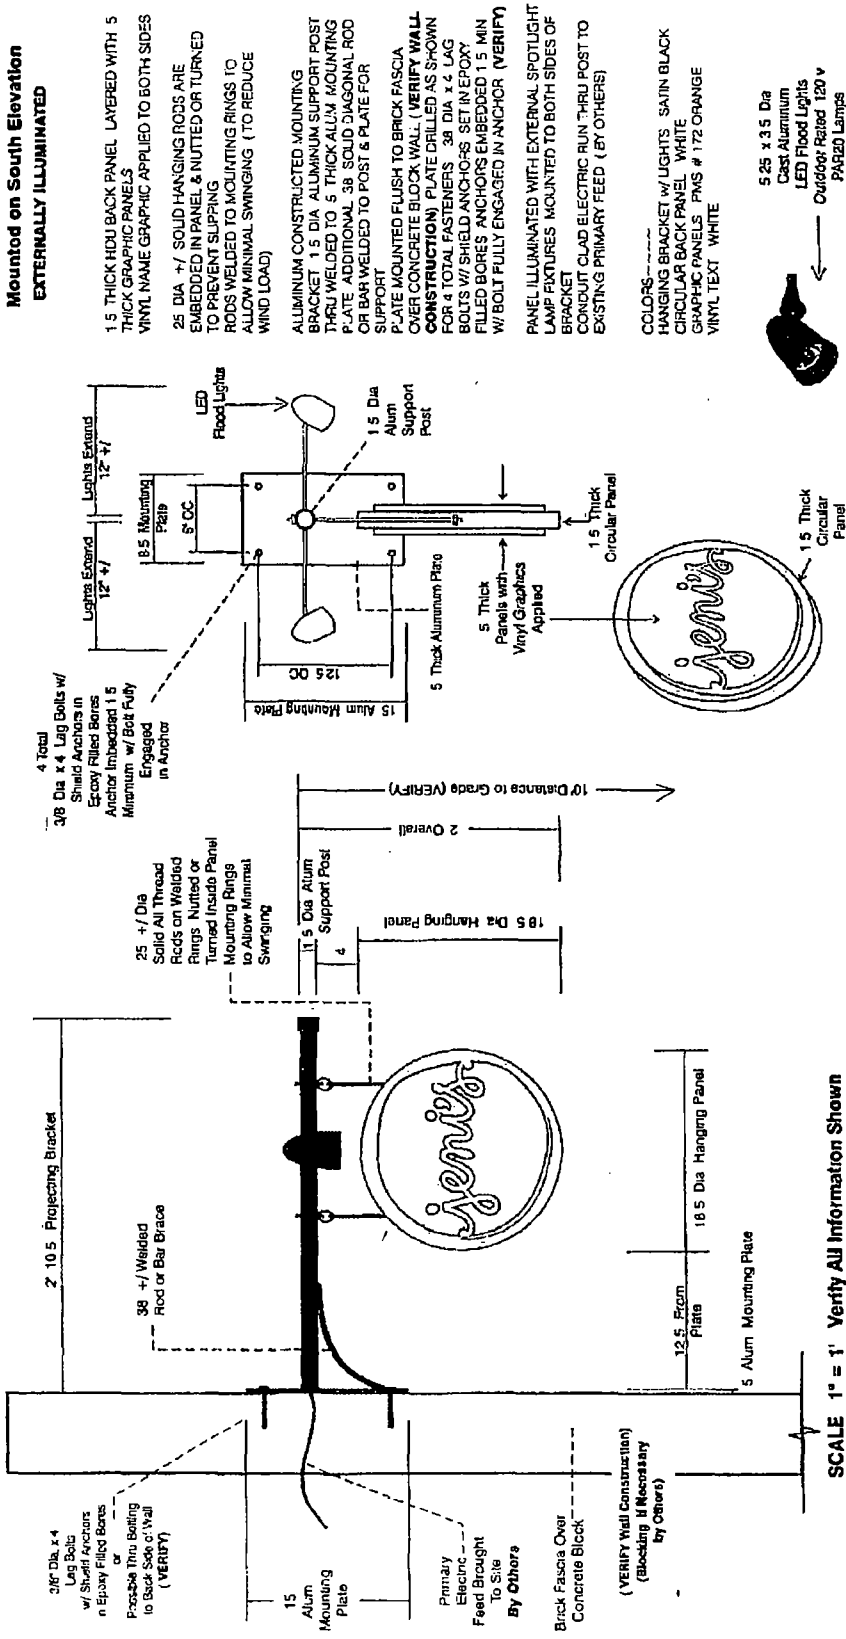

3/8" Dia. x 4 Lag Bolts w/ Shield Anchors in Epoxy Filled Bore Anchor Imbedded 1.5 Minimum w/ Bolt Fully Engaged in Anchor

25 +/- Dia Solid All Thread Rods on Welded Rings or Nutted or Turned Mounting Rings to Allow Minimal Swinging (To Reduce Wind Load)

1.5 Dia Alum Support Post

1.5 Thick Circular Panel

5 Thick Panels w/ Vinyl Graphics Applied

5 Thick Aluminum Plate

1.5 Alum Mounting Plate

1.5 Alum Hanging Panel

2 Overall

10" Distance to Grade (Verify)

12.5 Alum Mounting Plate

18.5 Dia Hanging Panel

5 Alum Mounting Plate

2' 10.5' Projecting Bracket

38 +/- Welded Rod or Bar Brace

15 Alum Mounting Plate

Primary Electric Feed Brought To Site By Others

Brick Fascia Over Concrete Block

(Verify Wall Construction) (Subcontract if Necessary by Others)

LED Flood Lights

1.5 Dia Alum Support Post

1.5 Thick Circular Panel

5 Thick Aluminum Plate

5 Thick Panels w/ Vinyl Graphics Applied

1.5 Alum Mounting Plate

1.5 Alum Hanging Panel

2 Overall

10" Distance to Grade (Verify)

12.5 Alum Mounting Plate

18.5 Dia Hanging Panel

5 Alum Mounting Plate

2' 10.5' Projecting Bracket

38 +/- Welded Rod or Bar Brace

15 Alum Mounting Plate

Primary Electric Feed Brought To Site By Others

Brick Fascia Over Concrete Block

(Verify Wall Construction) (Subcontract if Necessary by Others)

ALUMINUM CONSTRUCTED MOUNTING BRACKET 1.5 DIA ALUMINUM SUPPORT POST THRU WELDED TO 5 THICK ALUM MOUNTING PLATE. ADDITIONAL 38 SOLID DIAGONAL ROD OR BAR WELDED TO POST & PLATE FOR SUPPORT


P.L.A.T.E MOUNTED FLUSH TO BRICK FASCIA OVER CONCRETE BLOCK WALL. (VERIFY WALL CONSTRUCTION) PLATE DRILLED AS SHOWN FOR 4 TOTAL FASTENERS 3/8 DIA x 4 LAG BOLTS W/ SHIELD ANCHORS SET IN EPOXY FILLED BORES ANCHORS EMBEDDED 1.5 MIN W/ BOLT FULLY ENGAGED IN ANCHOR (VERIFY)

PANEL ILLUMINATED WITH EXTERNAL SPOTLIGHT LAMP FIXTURES MOUNTED TO BOTH SIDES OF BRACKET

CONDUIT CLAD ELECTRIC RUN THRU POST TO EXISTING PRIMARY FEED (BY OTHERS)

COLORS-----
HANGING BRACKET W/ LIGHTS SATIN BLACK
CIRCULAR BACK PANEL WHITE
GRAPHIC PANELS PMS # 172 ORANGE
VINYL TEXT WHITE

5.25 x 3.5 Dia Cast Aluminum LED Flood Lights
Outdoor Rated 120 v PAR30 Lamps

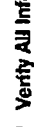

SCALE 1" = 1'

Verify All Information Shown

© 2011 SIGNCOM, INC. • 527 WEST RICH STREET • COLUMBUS, OHIO 43215 • TEL 614-221-9355 • FAX 614-221-4325 • info@signcominc.com

PROJECT NAME JENIS SPLENDID ICE CREAM
LOCATION LOGAN CROSSING
CITY CHICAGO STATE IL

PRODUCTION DATE 10/17/17
CLIENT APPROVAL DATE

SALES_BMS DATE 1/23/20
DESIGN_KD SCALE NOTED
SIZE 14 PROJECT# 20151





Department of Business Affairs and Consumer Protection
Small Business Center - Public Way Use Unit
City Hall - 121 N. LaSalle Street, Room 800 • Chicago, IL 60602
312-74-GOBIZ / 312-744-6249 • (312) 744-1944 (TTY)
<http://www.cityofchicago.org/bncp>

11/16/2020

Alderman **Scott Waguespack**
Ward # 32
City of Chicago
City Hall, Room 300
121 North LaSalle Street
Chicago, Illinois 60602

Re: An ordinance to use and maintain a portion of the public right-of-way for **two (2) sign(s)** for **JENI'S SPLENDID ICE CREAM**, adjacent to the premises known as **2522 N. Milwaukee Ave.**.

Dear Alderman **Scott Waguespack**:

The applicant referenced above has requested the use of the public right-of-way for a sign(s). An ordinance has been prepared by the Department of Business Affairs and Consumer Protection – Small Business Center - Public Way Use Unit for presentation to the City Council. Because this request was made for properties located in your ward, as approved by you as per the attached, I respectfully request that you introduce the attached ordinance at the next City Council meeting.

If you have any questions regarding this ordinance, please contact Anthony Bertuca at (312) 744-5506.

Department of Business Affairs and Consumer Protection