



# City of Chicago



O2021-141

Office of the City Clerk

## Document Tracking Sheet

<b>Meeting Date:</b>	1/27/2021
<b>Sponsor(s):</b>	Osterman (48)
<b>Type:</b>	Ordinance
<b>Title:</b>	Grant(s) of privilege in public way for Andersonville Physical Therapy S.C. - light fixtures
<b>Committee(s) Assignment:</b>	Committee on Transportation and Public Way

ORDINANCE

Andersonville Physical Therapy S.C.

Acct No. 351026 - 1

Permit No. 1147508

*Be It Ordained by the City Council of the City of Chicago:*

SECTION 1. Permission and authority are hereby given and granted to Andersonville Physical Therapy S.C., upon the terms and subject to the conditions of this ordinance to maintain and use, as now constructed, six (6) Light Fixture(s) projecting over the public right-of-way adjacent to its premises known as 5414 N Broadway .

Said Light Fixture(s) at N Broadway measure(s):

Two (2) at one point zero eight (1.08) foot in length, point five ( .5) feet in width and six point eight three (6.83) feet above grade level

Said Light Fixture(s) at N Broadway measure(s):

Four (4) at point six seven ( .67) feet in length, two point five (2.5) feet in width and twelve (12) feet above grade level.

The location of said privilege shall be as shown on prints kept on file with the Department of Business Affairs and Consumer Protection and the Office of the City Clerk.

Said privilege shall be constructed in accordance with plans and specifications approved by the Department of Transportation (Division of Project Development).

This grant of privilege in the public way shall be subject to the provisions of Section 10-28-015 and all other required provisions of the Municipal Code of Chicago.

The grantee shall pay to the City of Chicago as compensation for the privilege #1147508 herein granted the sum of one hundred (\$100 00) per annum in advance.

A 25% penalty will be added for payments received after due date.


The permit holder agrees to hold the City of Chicago harmless for any damage, relocation or replacement costs associated with damage, relocation or removal of private property caused by the City performing work in the public way.

Authority herein given and granted for a period of five (5) years from and after 01/13/2021.

Alderman



Harry Osterman 48th Ward

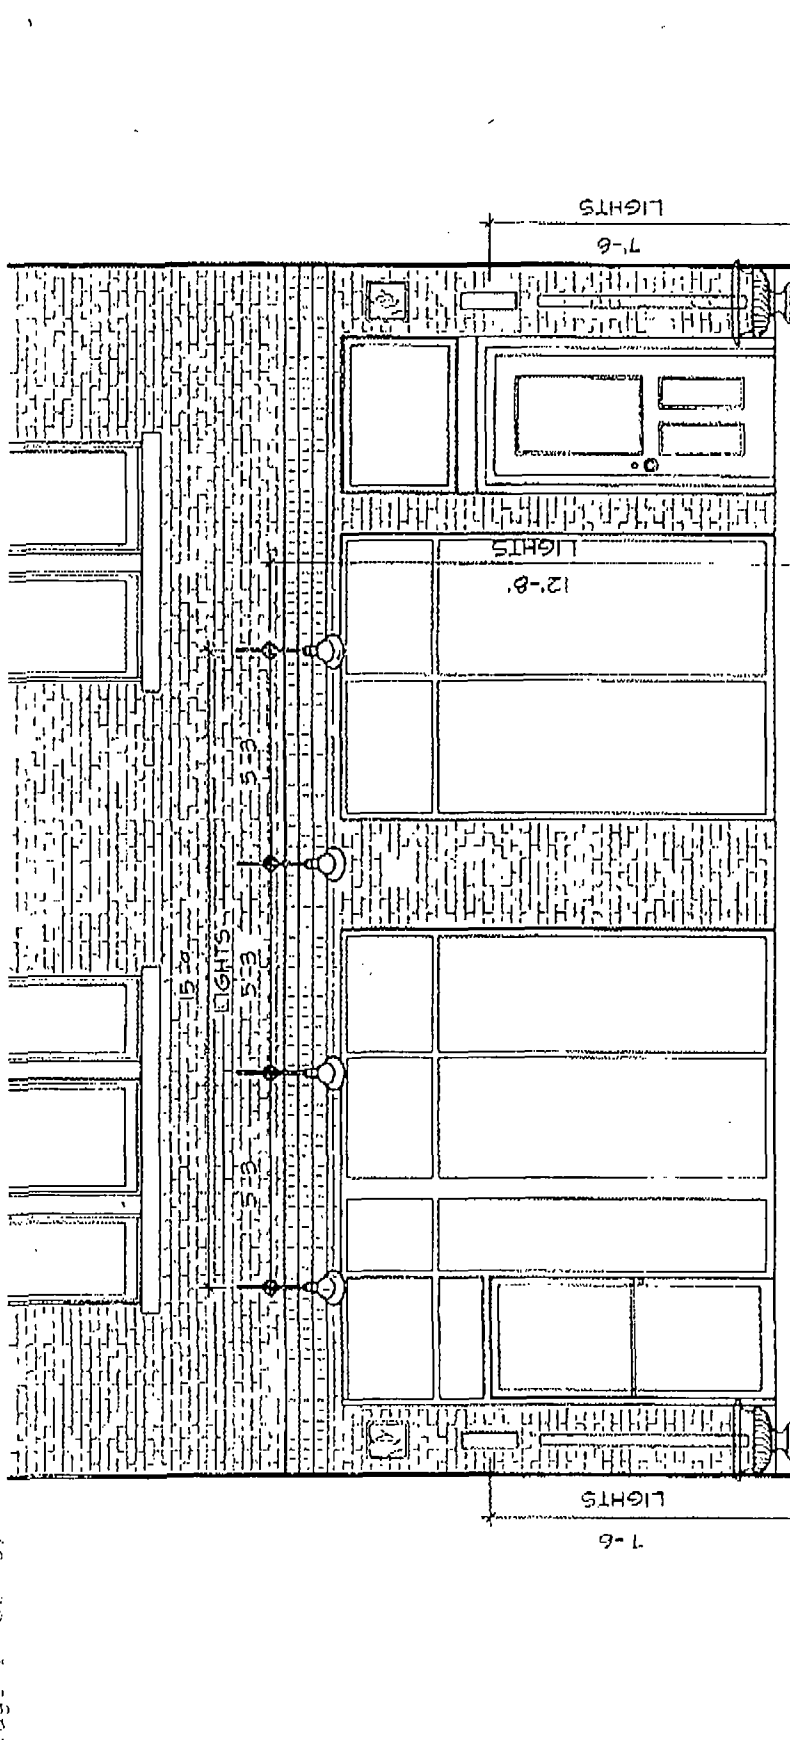


ANDERSONVILLE PHYSICAL THERAPY

## FRONT ELEVATION

SCALE 1/4" = 1'-0"

5414 N BROADWAY CHICAGO IL 60640

3 NOV 2015

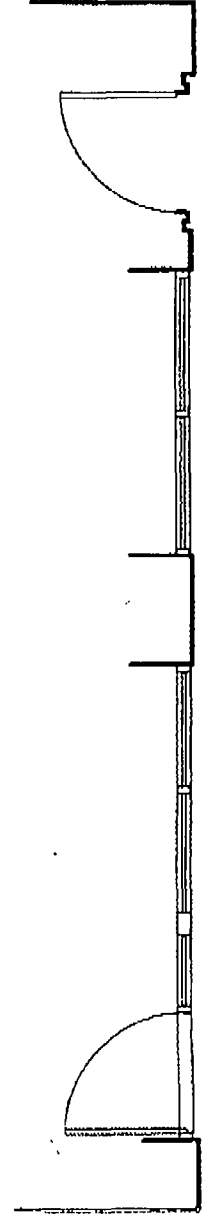



Department of Business Affairs and Consumer Protection  
Small Business Center - Public Way Use Unit  
City Hall - 121 N. LaSalle Street, Room 800 • Chicago, IL 60602  
(312) 744-6082 / (312) 744-6249 • (312) 744-1944 (TTY)  
<http://www.cityofchicago.org/bucp>

01/27/2021

Alderman **Harry Osterman**  
Ward # **48**  
City of Chicago  
City Hall, Room 300  
121 North LaSalle Street  
Chicago, Illinois 60602

Re: An ordinance to use and maintain a portion of the public right-of-way for **six (6) light fixture(s)** for **Andersonville Physical Therapy S.C.**, adjacent to the premises known as **5414 N. Broadway**.

Dear Alderman **Harry Osterman**:

The applicant referenced above has requested the use of the public right-of-way for a **light fixture(s)**. An ordinance has been prepared by the Department of Business Affairs and Consumer Protection - Small Business Center - Public Way Use Unit for presentation to the City Council. Because this request was made for properties located in your ward, as approved by you as per the attached, I respectfully request that you introduce the attached ordinance at the next City Council meeting.

If you have any questions regarding this ordinance, please contact Anthony Bertuca at (312) 744-5506.

Department of Business Affairs and Consumer Protection