



City of Chicago



Or2021-21

Office of the City Clerk

Document Tracking Sheet

Meeting Date:	1/27/2021
Sponsor(s):	Reilly (42)
Type:	Order
Title:	Issuance of permits for sign(s)/signboard(s) at 661 N Wells St - west elevation
Committee(s) Assignment:	Committee on Zoning, Landmarks and Building Standards

CITY COUNCIL
COMMITTEE ON ZONING, LANDMARKS AND BUILDING STANDARDS

COUNCIL ORDER

RE: Approval of sign over 100 square feet in area or over 24 feet above grade

ORDERED, that the City Council hereby approves the following sign application submitted by:

Applicant*: Capsule

(* The Applicant is the owner of the real property or the business tenant of the real property. Do not list the sign contractor, sign erector, sign company or advertising entity in the above space.)

This Order approves the following sign in accordance with Municipal Code of Chicago Section 13-20-680:

Address of Sign: 661 N Wells Chicago, IL 60654


Zoning District: DX-47

DOB Sign Permit Application #: 100899021

Sign Details:

1. On-premise OR Off-premise
2. Static sign OR Dynamic-image display sign
3. Number of sign faces 1
4. Projecting over the public way (Yes or No) If yes, Public Way Use #: 1147237
5. Dimensions: Length 22 feet 11 inches Height 4 feet 8 inches
Total square feet in area: 107 feet 0 inches
6. Height above grade: 16 feet 8 inches
7. Elevation (side of building or lot where the sign will be erected): West
8. Name of Sign Contractor/Erector: Vital Signs

To be legal, such sign shall comply with all provisions of Title 17 of the Chicago Municipal Code ("Zoning Ordinance") and all other provisions of the Municipal Code governing the permitting, construction and maintenance and removal of signs and sign structures. Failure of the applicant and the applicant's successors to comply shall be grounds for invalidation or revocation of the sign permit.

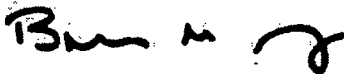


Alderman

42

Ward

3

22'-11"

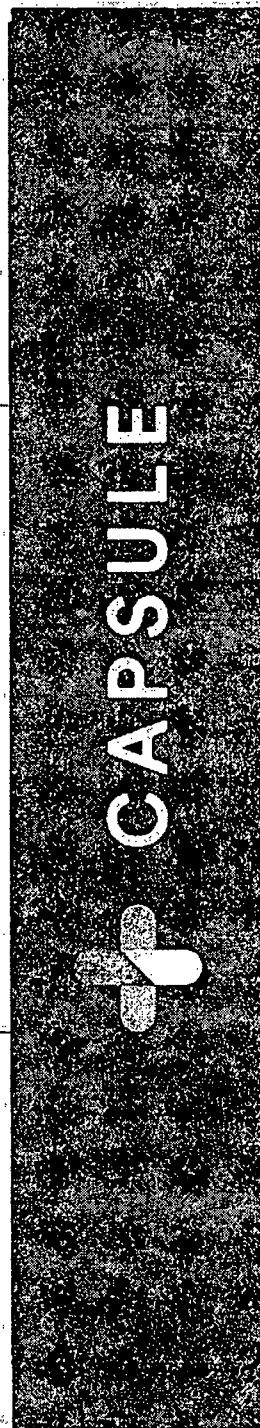

4'-7 1/2"

4'-7 1/2"

SOUTH
(W. Erie)

Scale = 3/8" = 1'

18' Clearing

18' sidewalk

This design belongs to SJP Signs, Inc. The property of the customer only upon completion of an order, and is otherwise not to be used in a whole or in part without written permission of SJP SIGNS, INC.

This rendering is computer generated. Graphics are to scale only. Final results may vary in appearance slightly. We have made every effort to make this to your specifications, but please take a moment and make sure we have it right. This is an art proof that is displayed to meet the approval of the customer. Once approval is granted, the SJP Signs are no longer liable for typographical or color design layout errors. Please do not give approval until it meets your requirements. You will be held financially responsible for this order when we receive your approval.

Specs have been reviewed and approved by the design and art staff, and they are correct. It is the responsibility of the client to ensure the accuracy of all information provided. Please refer to the project artist's contact info.

PROJECT DESCRIPTION: _____

DESIGNER: _____


CLIENT NAME: CAPSULE CHICAGO

SALES REP: HARRY SINGH

REVISION: 006

DATE: 11/16/2020

CUSTOMER SIGNATURE: _____ DATE: _____



SJP
Signs, Inc.
1444 W. 14TH STREET, TORONTO

1752 Junction Ave. Unit C
San Jose CA 95112
(408)971-6643
C45 License# 945852