



City of Chicago



O2021-3049

Office of the City Clerk

Document Tracking Sheet

Meeting Date:	7/21/2021
Sponsor(s):	Reilly (42)
Type:	Ordinance
Title:	Grant(s) of privilege in public way for Stockbridge 600 West Jackson LLC
Committee(s) Assignment:	Committee on Transportation and Public Way

ORDINANCE

STOCKBRIDGE 600 WEST JACKSON, LLC

Acct. No.: 459634 - 1

Permit No: BACP1147911

Be It Ordained by the City Council of the City of Chicago:

SECTION 1. Permission and authority are hereby given and granted to STOCKBRIDGE 600 WEST JACKSON, LLC upon the terms and subject to the conditions of this ordinance to construct, install, maintain and use two (2) Vault(s) under the public right-of-way adjacent to its premises known as 600 W JACKSON BLVD.

Said Vault(s) at W. JACKSON BLVD measure(s):

One (1) at one hundred forty-one point two six (141.26) feet in length and fifteen point five (15.5) feet in width for a total of two thousand one hundred eighty-nine point five three (2,189.53) square feet.

Said Vault(s) at JEFFERSON measure(s):

One (1) at ninety-eight point eight three (98.83) feet in length and eight point four two (8.42) feet in width for a total of eight hundred thirty-two point one five (832.15) square feet.

The location of said privilege shall be as shown on prints kept on file with the Department of Business Affairs and Consumer Protection and the Office of the City Clerk.

Said privilege shall be constructed in accordance with plans and specifications approved by the Department of Transportation (Office of Underground Coordination).

This grant of privilege in the public way shall be subject to the provisions of Section 10-28-015 and all other required provisions of the Municipal Code of Chicago.


The grantee shall pay to the City of Chicago as compensation for the privilege #BACP1147911 herein granted the sum of two thousand nine hundred fifty-four (\$2,954.00) per annum in advance.


A 25% penalty will be added for payments received after due date.

The permit holder agrees to hold the City of Chicago harmless for any damage, relocation or replacement costs associated with damage, relocation or removal of private property caused by the City performing work in the public way.

Authority herein given and granted for a period of five (5) years from and after 07/08/2020.

Alderman:

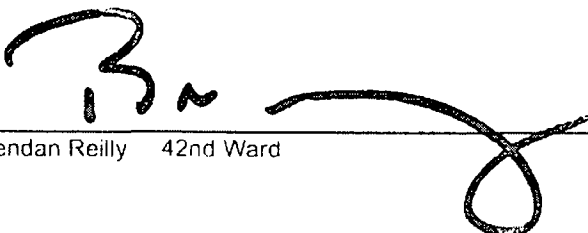
Brendan Reilly 42nd Ward

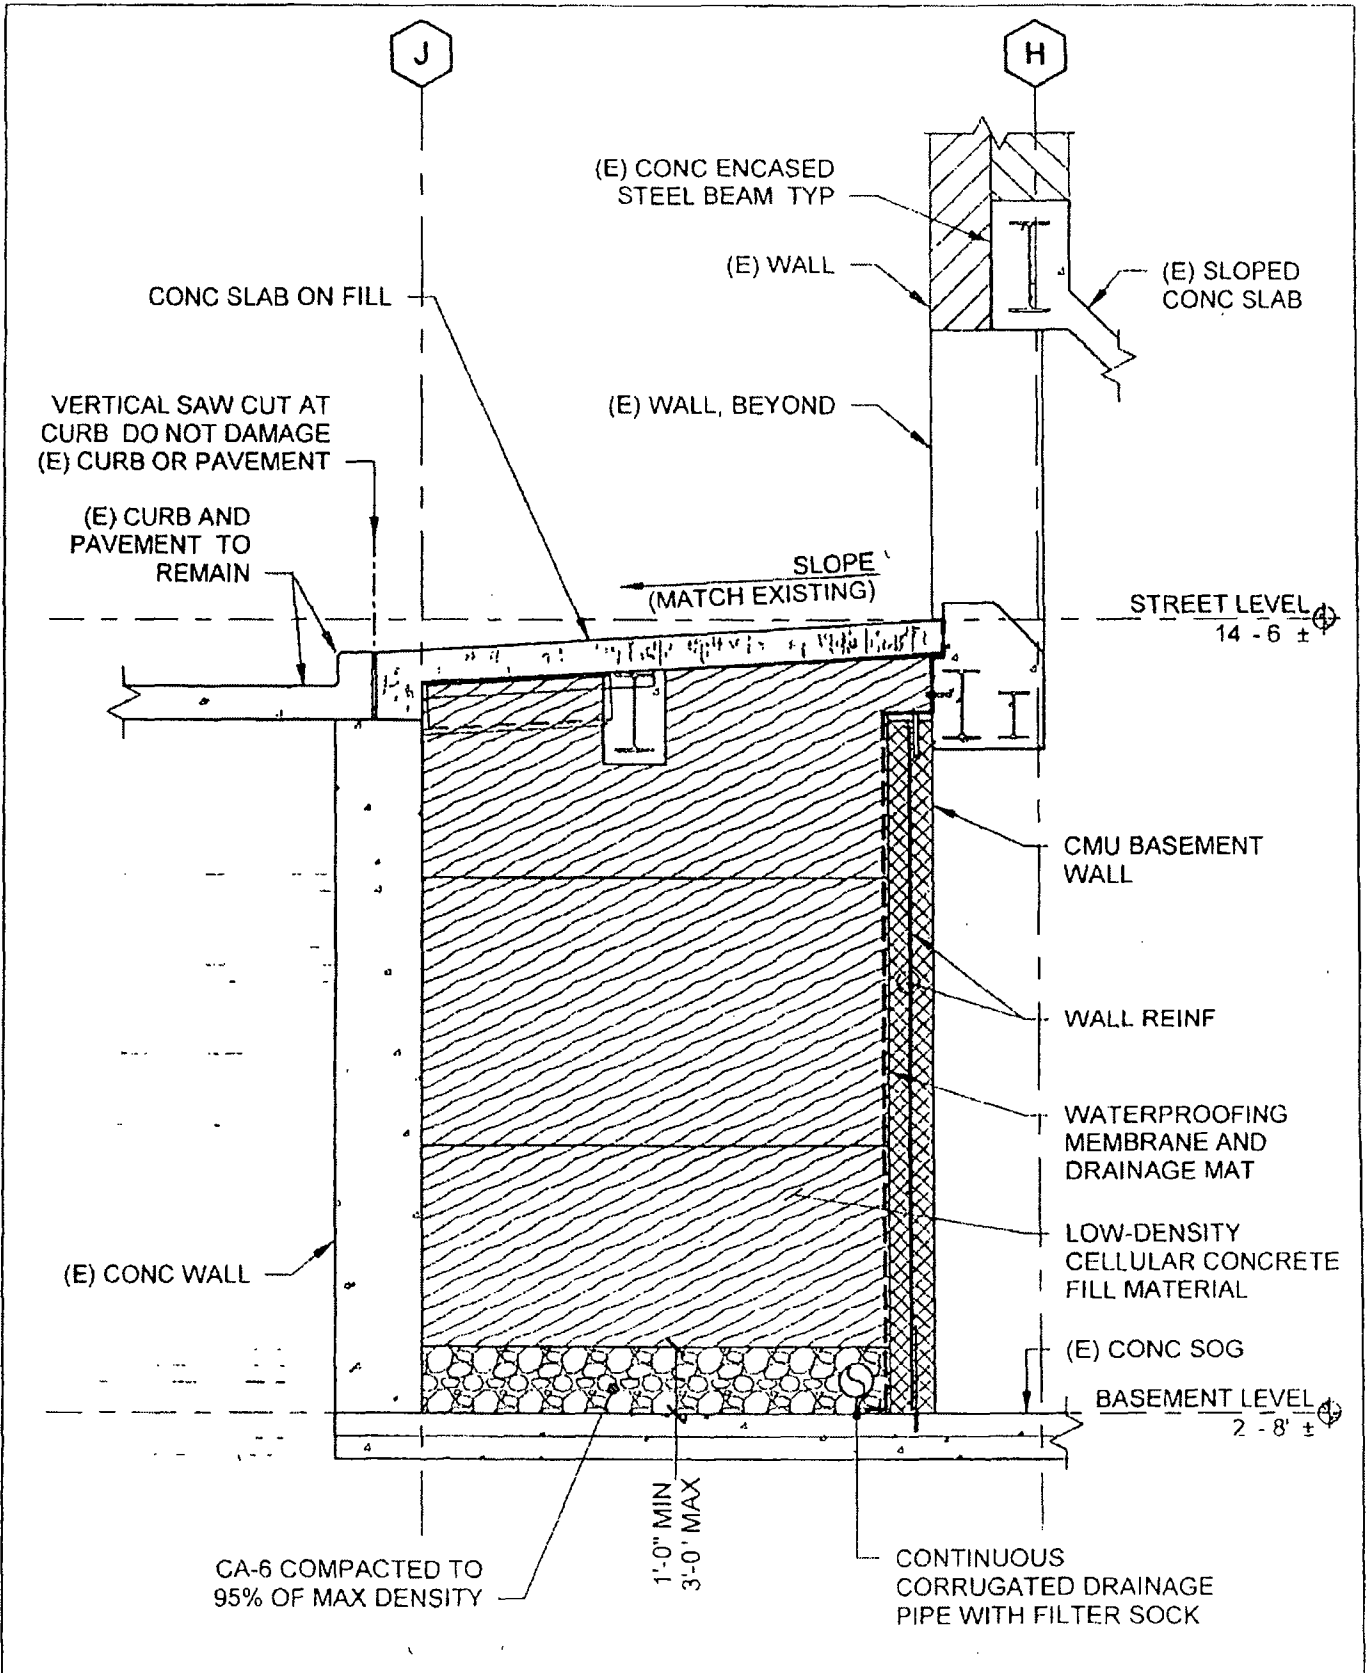

SIMPSON GUMPERTZ & HEGER Engineering of Structures and Building Enclosures Simpson Gumpertz & Heger Inc. main 312.754.7500 135 South LaSalle Street Suite 3600 fax 312.754.7501 Chicago, Illinois 60603 www.sgh.com	Project 600 West Jackson Boulevard Sidewalk Vault Infill	Drawing No SK-04
	Title GRANT OF PRIVILEGE SECTION	Scale 3/8" = 1'-0"
Drawn CMS	Checked KC	Approved KC
Project No 200131 00	Date 01/20/2021	



Department of Business Affairs and Consumer Protection
Small Business Center - Public Way Use Unit
City Hall - 121 N. LaSalle Street, Room 800, Chicago, IL 60602
312-74-GOBIZ / 312-744-6249 • (312) 744-1944 (TTY)
<http://www.cityofchicago.org/bacp>

07/21/2021

Alderman Brendan Reilly
Ward # 42
City of Chicago
City Hall, Room 800
121 N. LaSalle Street
Chicago, IL 60602

Re: An ordinance to use and maintain a portion of the public right-of-way for **2 Vault(s)** for **STOCKBRIDGE 600 WEST JACKSON, LLC**, adjacent to the premises known as **600 W JACKSON BLVD.**

Dear Alderman **Brendan Reilly**:

The applicant referenced above has requested the use of the public right-of-way for **Vault(s)**. An ordinance has been prepared by the Department of Business Affairs and Consumer Protection - Small Business Center - Public Way Use Unit for presentation to the City Council. Because this request was made for properties located in your ward, as approved by you as per the attached, I respectfully request that you introduce the attached ordinance at the next City Council meeting.

If you have any questions regarding this ordinance, please contact Anthony Bertuca at (312) 744-5506.

Department of Business Affairs and Consumer Protection