



City of Chicago



O2021-4201

Office of the City Clerk

Document Tracking Sheet

Meeting Date:	9/20/2021
Sponsor(s):	Tunney (44)
Type:	Ordinance
Title:	Awning(s) for CPF
Committee(s) Assignment:	Committee on Transportation and Public Way

ORDINANCE

CPF

Acct. No: 471964 - 1

Permit No: BACP1559883

Be It Ordained by the City Council of the City of Chicago:

SECTION 1. Permission and authority are hereby given and granted to CPF upon the terms and subject to the conditions of this ordinance to construct, install, maintain and use one (1) Awning with Lettering or Graphics(s) projecting over the public right-of-way adjacent to its premises known as 2808 N CLARK ST.

Said Awning with Lettering or Graphics(s) at N. Clark St. measure(s):

One (1) at seventeen (17) feet in length and four (4) feet in width for a total of sixty-eight (68) square feet

The location of said privilege shall be as shown on prints kept on file with the Department of Business Affairs and Consumer Protection and the Office of the City Clerk.

Said privilege shall be constructed in accordance with plans and specifications approved by the Zoning Department - Signs.

This grant of privilege in the public way shall be subject to the provisions of Section 10-28-015 and all other required provisions of the Municipal Code of Chicago.

The grantee shall pay to the City of Chicago as compensation for the privilege #BACP1559883 herein granted the sum of fifty (\$50.00) per annum in advance.

A 25% penalty will be added for payments received after due date.


The permit holder agrees to hold the City of Chicago harmless for any damage, relocation or replacement costs associated with damage, relocation or removal of private property caused by the City performing work in the public way.

Authority herein given and granted for a period of five (5) years from and after 02/10/2020.



Alderman:

Thomas Tunney 44th Ward

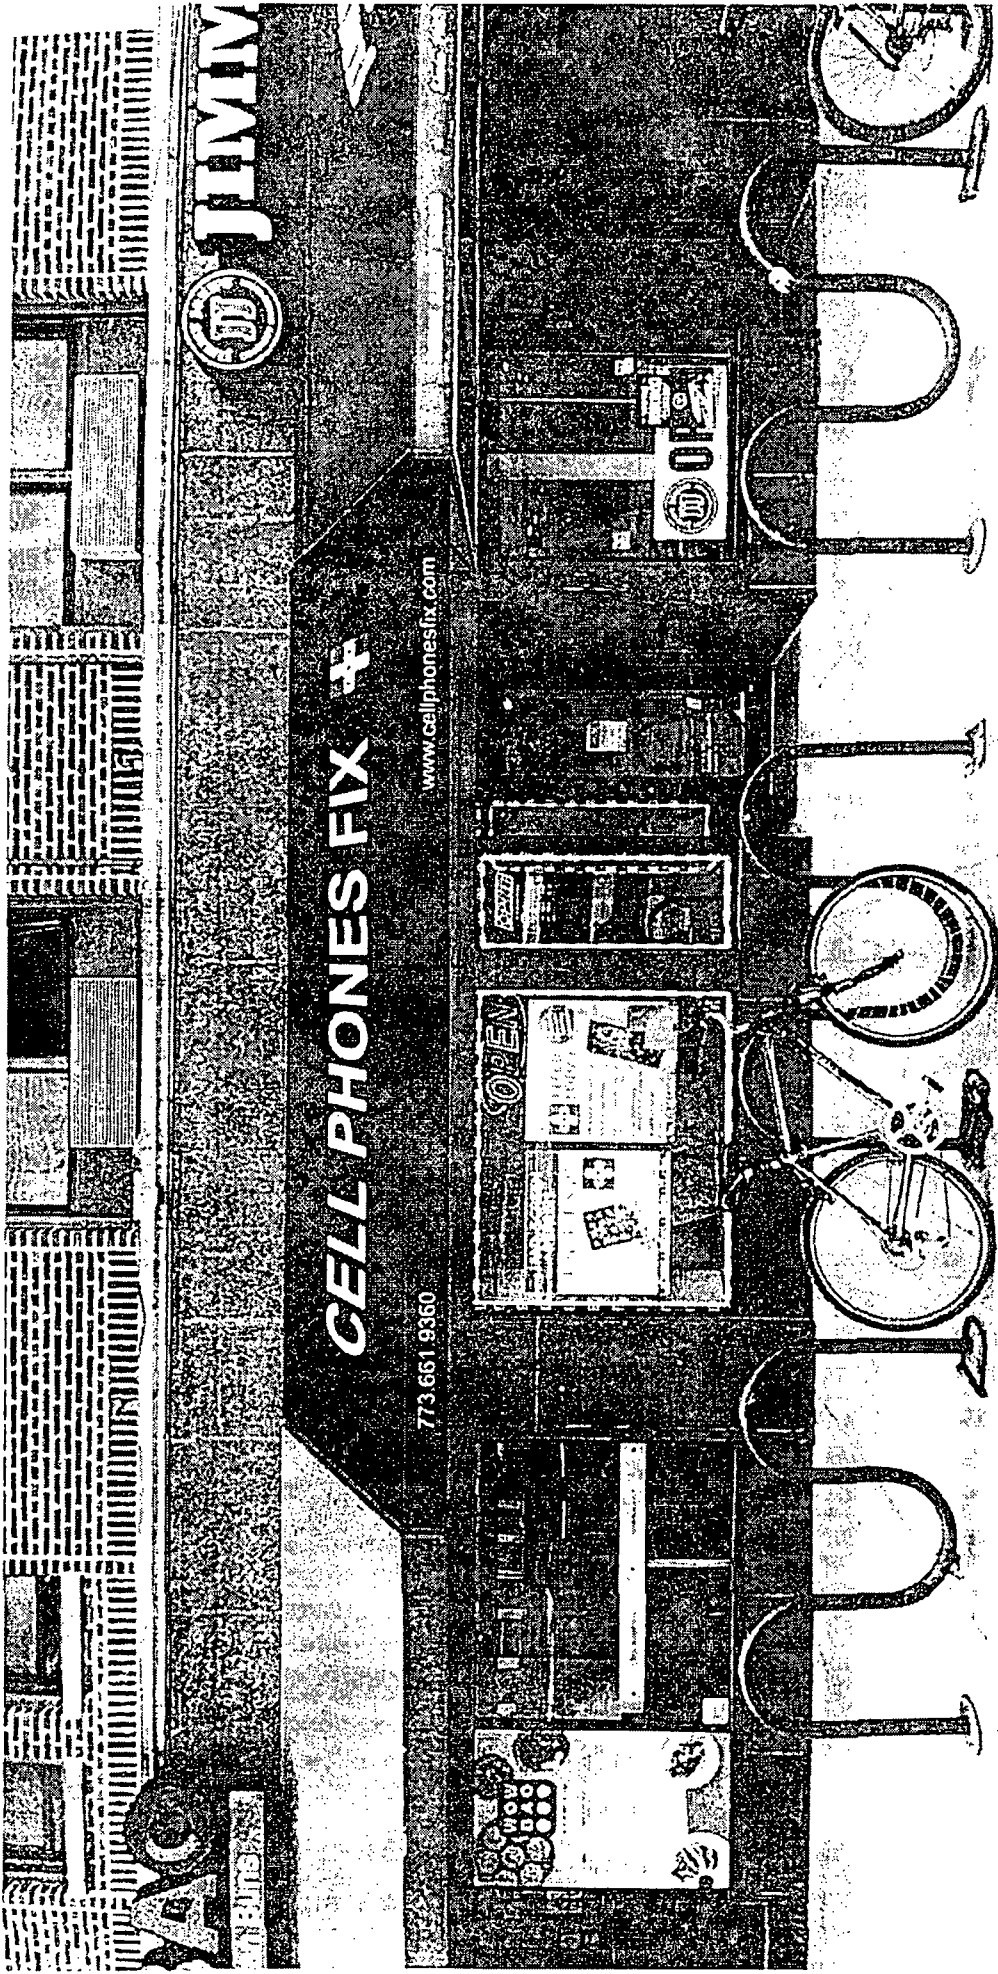

TRIANGLE SIGN AND AWNING INC.
 828 262-6639

CUSTOMER: CELL PHONES FIX
 LOCATION: 1818 S. CHARLES
 Chicago, IL 60608

Customer approval signature: _____ Date: _____

Scale: 1/4" = 1'

7/2021

7/2021



Department of Business Affairs and Consumer Protection
Small Business Center - Public Way Use Unit
City Hall - 121 N. LaSalle Street, Room 800, Chicago, IL 60602
312-74-GOBIZ / 312-744-6249 • (312) 744-1944 (TTY)
<http://www.cityofchicago.org/bacp>

09/14/2021

Alderman Thomas Tunney
Ward # 44
City of Chicago
City Hall, Room 800
121 N. LaSalle Street
Chicago, IL 60602

Re: An ordinance to use and maintain a portion of the public right-of-way for **1 Awning with Lettering or Graphics(s)** for **CPF**, adjacent to the premises known as **2808 N CLARK ST.**

Dear Alderman **Thomas Tunney**:

The applicant referenced above has requested the use of the public right-of-way for **Awning with Lettering or Graphics(s)**. An ordinance has been prepared by the Department of Business Affairs and Consumer Protection - Small Business Center - Public Way Use Unit for presentation to the City Council. Because this request was made for properties located in your ward, as approved by you as per the attached, I respectfully request that you introduce the attached ordinance at the next City Council meeting.

If you have any questions regarding this ordinance, please contact Anthony Bertuca at (312) 744-5506.

Department of Business Affairs and Consumer Protection