



City of Chicago



O2021-4206

Office of the City Clerk

Document Tracking Sheet

Meeting Date:	9/20/2021
Sponsor(s):	Tunney (44)
Type:	Ordinance
Title:	Awning(s) for Lakeview Smoke & Vape, Inc.
Committee(s) Assignment:	Committee on Transportation and Public Way

ORDINANCE

LAKEVIEW SMOKE & VAPE INC.

Acct. No.. 402836 - 1

Permit No: BACP1550364

Be It Ordained by the City Council of the City of Chicago:

SECTION 1. Permission and authority are hereby given and granted to LAKEVIEW SMOKE & VAPE INC. upon the terms and subject to the conditions of this ordinance to maintain and use, as now constructed, one (1) Awning with Lettering or Graphics(s) projecting over the public right-of-way adjacent to its premises known as 3149 N BROADWAY .

Said Awning with Lettering or Graphics(s) at 3149 N BROADWAY measure(s):

One (1) at fourteen (14) feet in length and two (2) feet in width for a total of twenty-eight (28) square feet.

The location of said privilege shall be as shown on prints kept on file with the Department of Business Affairs and Consumer Protection and the Office of the City Clerk.

Said privilege shall be constructed in accordance with plans and specifications approved by the Zoning Department - Signs.


This grant of privilege in the public way shall be subject to the provisions of Section 10-28-015 and all other required provisions of the Municipal Code of Chicago.

The grantee shall pay to the City of Chicago as compensation for the privilege #BACP1550364 herein granted the sum of fifty (\$50.00) per annum in advance.

A 25% penalty will be added for payments received after due date.

The permit holder agrees to hold the City of Chicago harmless for any damage, relocation or replacement costs associated with damage, relocation or removal of private property caused by the City performing work in the public way.

Authority herein given and granted for a period of five (5) years from and after 03/10/2020.

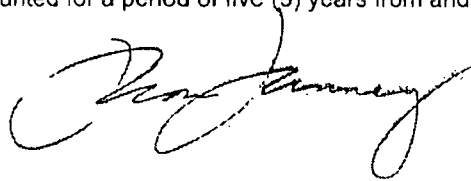


Alderman:

Thomas Tunney 44th Ward

EXISTING ID AWNING

CROSS SECTION DETAIL

Installation Detail

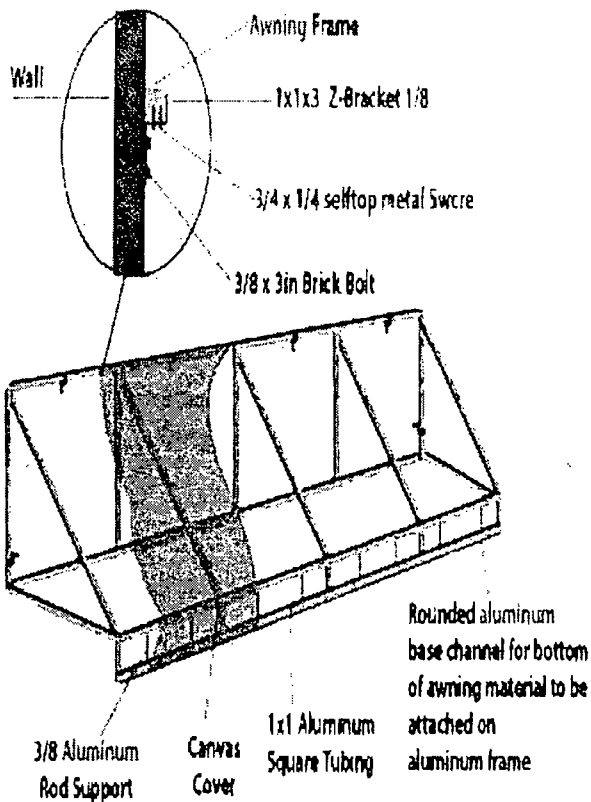

NOTE: Photo for representational purposes only. Signs are not to scale and may appear larger or smaller than shown

<p>General Contractor: PRO IMAGE PROMOTIONS INC 1547 W. Chicago, Ave. Chicago, IL 60642 Tel. 773 292 1111 Fax. 773 645 4169</p>	<p>Location West Elevation Address 3149 N. BROADWAY Chicago, IL 60657</p>	<p>Description</p> <ul style="list-style-type: none"> - ALUMINUM FRAMED AWNING - PRINTED TXT IN BLACK - 13oz. ORANGE CANVAS - WALL MOUNTED - READS SMOKE & VAPE INC
	<p>Date: 6-10-2021</p>	<p>Client SMOKE & VAPE INC</p>



Department of Business Affairs and Consumer Protection
Small Business Center - Public Way Use Unit
City Hall - 121 N LaSalle Street, Room 800, Chicago, IL 60602
312-74 GOBIZ / 312-744-6249 • (312) 744-1944 (TTY)
<http://www.cityofchicago.org/bacp>

09/14/2021

Alderman Thomas Tunney
Ward # 44
City of Chicago
City Hall, Room 800
121 N. LaSalle Street
Chicago, IL 60602

Re: An ordinance to use and maintain a portion of the public right-of-way for **1 Awning with Lettering or Graphics(s)** for **LAKEVIEW SMOKE & VAPE INC.**, adjacent to the premises known as **3149 N BROADWAY**.

Dear Alderman **Thomas Tunney**:

The applicant referenced above has requested the use of the public right-of-way for **Awning with Lettering or Graphics(s)**. An ordinance has been prepared by the Department of Business Affairs and Consumer Protection - Small Business Center - Public Way Use Unit for presentation to the City Council. Because this request was made for properties located in your ward, as approved by you as per the attached, I respectfully request that you introduce the attached ordinance at the next City Council meeting.

If you have any questions regarding this ordinance, please contact Anthony Bertuca at (312) 744-5506

Department of Business Affairs and Consumer Protection

ORDINANCE

Raising Cane's Restaurants, LLC

Acct. No.: 420988 - 3

Permit No: BACP1543500

Be It Ordained by the City Council of the City of Chicago

SECTION 1. Permission and authority are hereby given and granted to Raising Cane's Restaurants, LLC upon the terms and subject to the conditions of this ordinance to construct, install, maintain and use six (6) Exterior mount(s) projecting over the public right-of-way adjacent to its premises known as 3700 N CLARK ST.

Said Exterior mount(s) at N.Clark Street measure(s):

Three (3) at two (2) feet in length and zero point seven five (0.75) feet in width for a total of four point five (4.5) square feet.

Three (3) at four (4) feet in length and two (2) feet in width for a total of twenty-four (24) square feet.

The location of said privilege shall be as shown on prints kept on file with the Department of Business Affairs and Consumer Protection and the Office of the City Clerk.

Said privilege shall be constructed in accordance with plans and specifications approved by the Department of Transportation (Division of Project Development).

This grant of privilege in the public way shall be subject to the provisions of Section 10-28-015 and all other required provisions of the Municipal Code of Chicago.

The grantee shall pay to the City of Chicago as compensation for the privilege #BACP1543500 herein granted the sum of four hundred fifty (\$450.00) per annum in advance.

A 25% penalty will be added for payments received after due date.


The permit holder agrees to hold the City of Chicago harmless for any damage, relocation or replacement costs associated with damage, relocation or removal of private property caused by the City performing work in the public way.

Authority herein given and granted for a period of five (5) years from and after 03/10/2020.



Alderman:

Thomas Tunney 44:h Ward

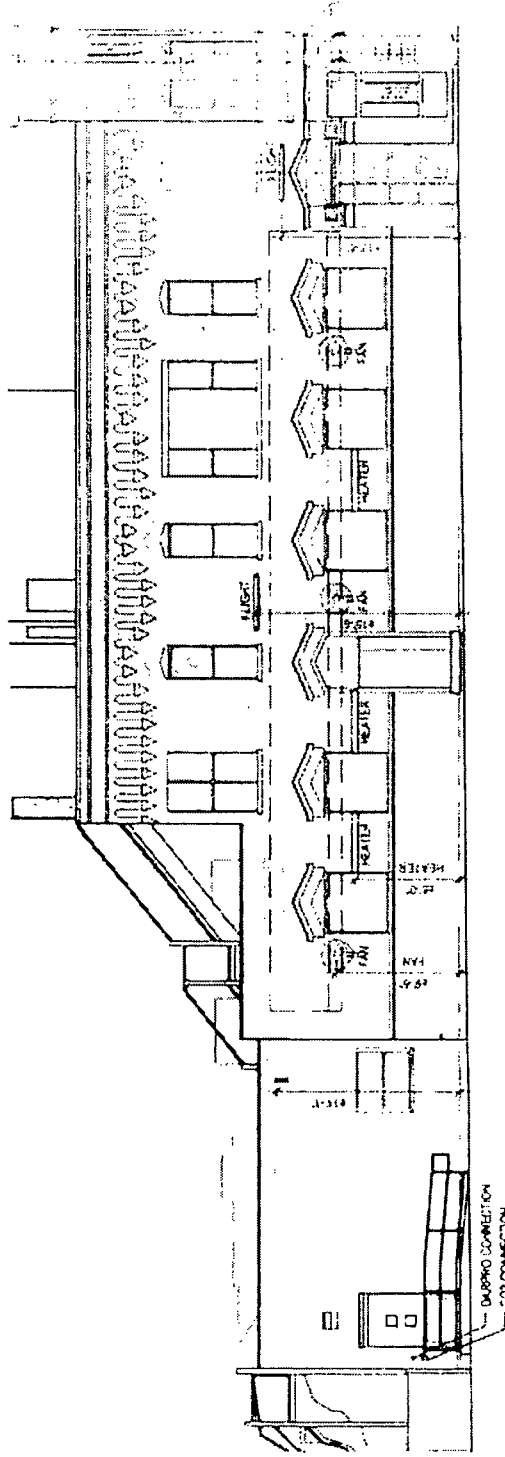

RIGHT OF WAY ENCROACHMENTS - ELEVATION

RAISING CANE'S CHICKEN FINGERS

100A TOKA 3700 N. CLARK STREET, CHICAGO, IL
 ADA JOB NO. 19414
 DATE: 7/21 REV DATE 3/27/1



SK-9

This document (Drawing or Supplement) was prepared by ADA Architects, Inc. (ADA) specifically for the information stated and is not intended for any other use. ADA enters all common law, statutory and other non-patentable rights in this document. The user may not reproduce or use the information for any other project or for any other purpose without ADA's prior written consent. Any unauthorized use of this document is prohibited. ADA makes no representation, warranty or guarantee of accuracy, completeness or fitness for any particular purpose.



Department of Business Affairs and Consumer Protection
Small Business Center - Public Way Use Unit
City Hall - 121 N. LaSalle Street, Room 800, Chicago, IL 60602
312-74-GOBIZ / 312-744-6249 • (312) 744-1944 (TTY)
<http://www.cityofchicago.org/bacp>

09/14/2021

Alderman Thomas Tunney
Ward # 44
City of Chicago
City Hall, Room 800
121 N. LaSalle Street
Chicago, IL 60602

Re: An ordinance to use and maintain a portion of the public right-of-way for **6 Exterior mount(s)** for **Raising Cane's Restaurants, LLC**, adjacent to the premises known as **3700 N CLARK ST.**

Dear Alderman **Thomas Tunney**:

The applicant referenced above has requested the use of the public right-of-way for **Exterior mount(s)**. An ordinance has been prepared by the Department of Business Affairs and Consumer Protection - Small Business Center - Public Way Use Unit for presentation to the City Council. Because this request was made for properties located in your ward, as approved by you as per the attached, I respectfully request that you introduce the attached ordinance at the next City Council meeting.

If you have any questions regarding this ordinance, please contact Anthony Bertuca at (312) 744-5506.

Department of Business Affairs and Consumer Protection