



City of Chicago



Or2021-303

Office of the City Clerk

Document Tracking Sheet

| | |
|---------------------------------|--|
| Meeting Date: | 11/16/2021 |
| Sponsor(s): | Hopkins (2) |
| Type: | Order |
| Title: | Issuance of permits for sign(s)/signboard(s) at 1 W Chicago Ave - Permit No. 100934503 |
| Committee(s) Assignment: | Committee on Zoning, Landmarks and Building Standards |

CITY COUNCIL
COMMITTEE ON ZONING, LANDMARKS AND BUILDING STANDARDS
COUNCIL ORDER

RE: Approval of sign over 100 square feet in area or over 24 feet above grade

ORDERED, that the City Council hereby approves the following sign application submitted by:

Applicant*: Lifetime Fitness

(* The Applicant is the owner of the real property or the business tenant of the real property. Do not list the sign contractor, sign erector, sign company or advertising entity in the above space.)

This Order approves the following sign in accordance with Municipal Code of Chicago Section 13-20-680:

Address of Sign: 1 W Chicago Chicago, IL 60654

Zoning District: PD1401

DOB Sign Permit Application #: 100934503

Sign Details:



1. On-premise X OR Off-premise _____
2. Static sign X OR Dynamic-Image display sign _____
3. Number of sign faces 1
4. Projecting over the public way No (Yes or No) If yes, Public Way Use #: _____
5. Dimensions: Length 23 feet 2 inches Height 6 feet 2 inches
Total square feet in area: 143 feet 0 inches
6. Height above grade: 24 feet 2 inches
7. Elevation (side of building or lot where the sign will be erected): North Elevation
8. Name of Sign Contractor/Erector: Doyle Signs, Inc

To be legal, such sign shall comply with all provisions of Title 17 of the Chicago Municipal Code ("Zoning Ordinance") and all other provisions of the Municipal Code governing the permitting, construction and maintenance and removal of signs and sign structures. Failure of the applicant and the applicant's successors to comply shall be grounds for invalidation or revocation of the sign permit.

Brian Hopkine
Alderman

2
Ward


NORTH ELEVATION
SCALE: 1/32" = 1'-0"

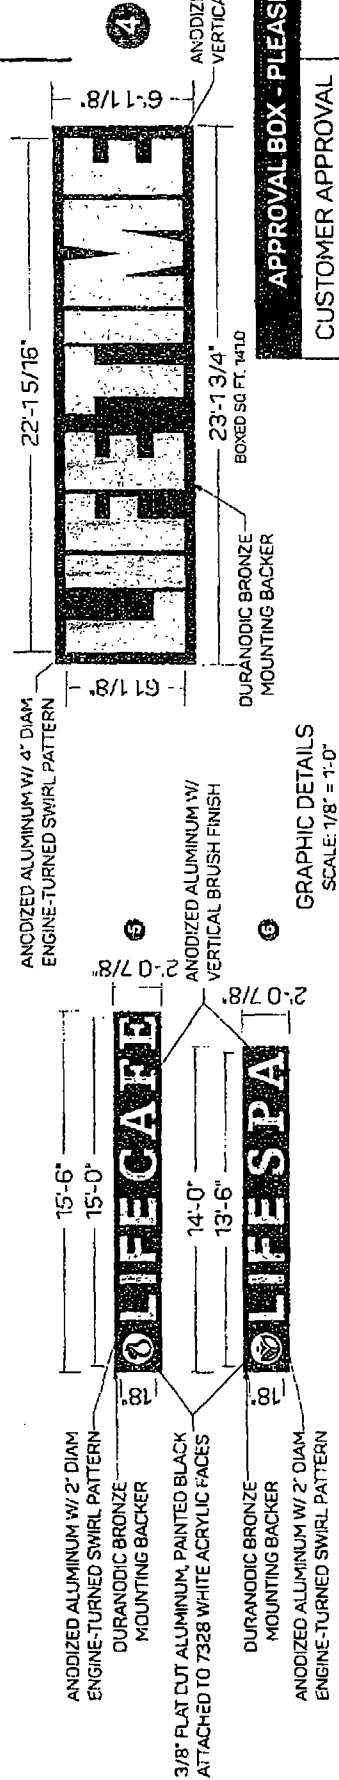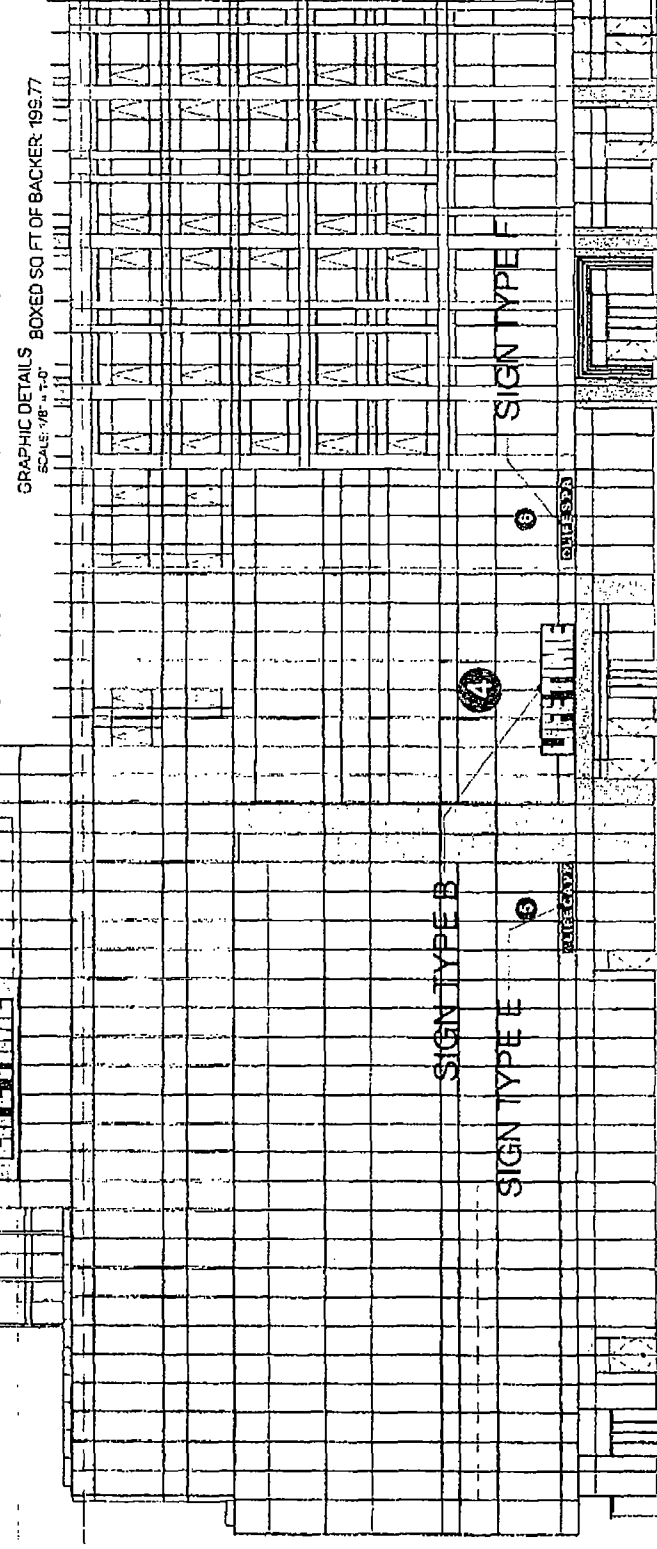



NOTE: Elevation drawings are for customer approval only. Drawings are not to be used as any installation guide. All dimensions must be verified before installation.

| | | | |
|---------------------------------------|---|------------------------------|---|
| Customer: LIFETIME ATHLETIC | Date: 06/04/21 | Prepared By: CM/JS | DISTRIBUTED BY SIGN UP COMPANY 700 21st Street Southwest PO Box 2710 Waterdown, SD 57201-0210 1.800.843.9888 • www.personasigns.com |
| Location: CHICAGO, IL | File Name: 224694 - R11 - CHICAGO, IL | Eng: - | persona SIGNS LIGHTING IMAGE APPROVAL BOX - PLEASE INITIAL CUSTOMER APPROVAL |

23'-1 3/4"
22'-1 5/16"

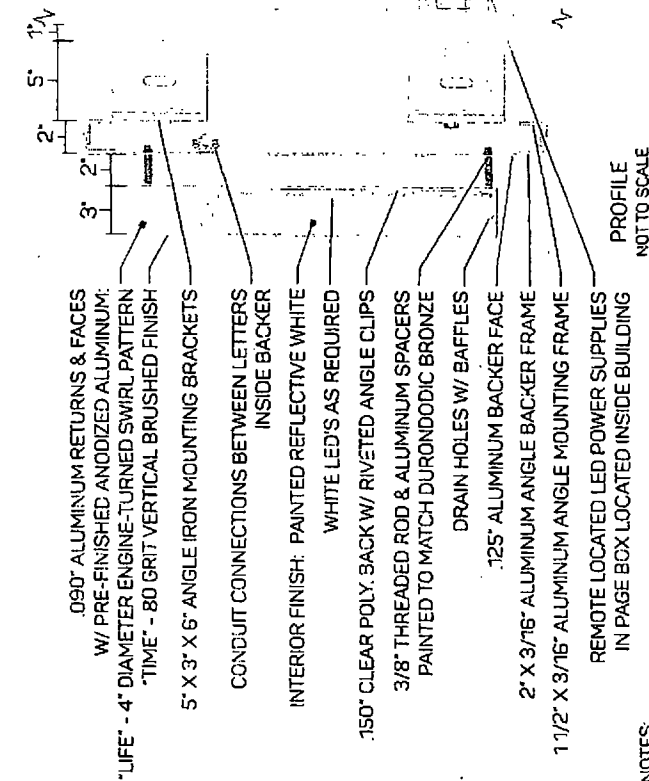

NOTES:
 1. ALL LISTED
 2. 120 VOLTS / AMP'S TBD
 3. MOUNTING TEMPLATE IS
 4. ALL POWER SUPPLIES
 5. FOR 120/277V & NOT
 6. THAN 75% OF THEIR C
 7. ED MODULES WRAP L
 8. ROW APPROXIMATELY
 9. APPROXIMATELY 3" O
 10. TO ACHIEVE UNIFORM
 11. ACRYLIC / LED'S MOUNT
 12. DUAL BOUNCE OF LIGHT
 13. BACKER PANEL PAINTED

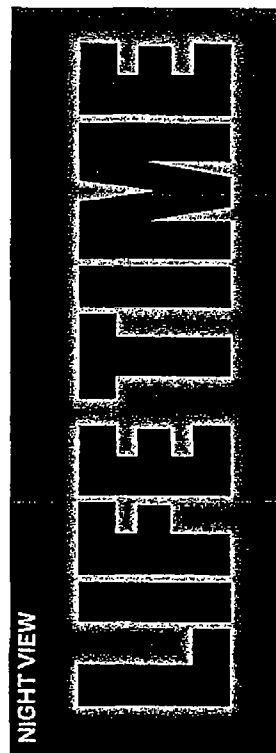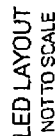

NOTE: Copy owner is required to be present when viewing or printing this drawing. All design
 exceptions must be noted on this drawing. If you are not the owner, please provide the correct PHS contact info.


Prepared By: MODEL BY: CM/KH
 File Name: 224694 - R9 - CHICAGO, IL - C-PRINTS

NOTE: Color output may not be exact when viewing or printing the drawing. All colors used are PMS or the closest CMYK equivalent. Photographs are for reference; please provide the correct PMS matching color and location for the placement of the logo.

persona
SIGNS | LIGHTING | IMAGE

DISTRIBUTED BY SIGN UP COMPANY
700 21st Street Southwest
PO Box 210
Watertown, SD 57201-0210
1-800-843-9888 • www.personasigns.com

SCALE: 3/16" = 1'-0"

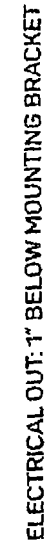

persona
SIGNS | LIGHTING | IMAGE