

associated with damage, relocation or removal of private property caused by performing work in the public way. Alderman.

Daniel S. Solis 25th Ward


Authority herein given and granted for a period of five (5) years from and after Bate of Passage.

(Page 6 of 12)



02/10/2016

Alderman Daniel S. Solis Ward # 25 City of Chicago City Hall, Room 304 121 North LaSalle Street Chicago, Illinois 60602

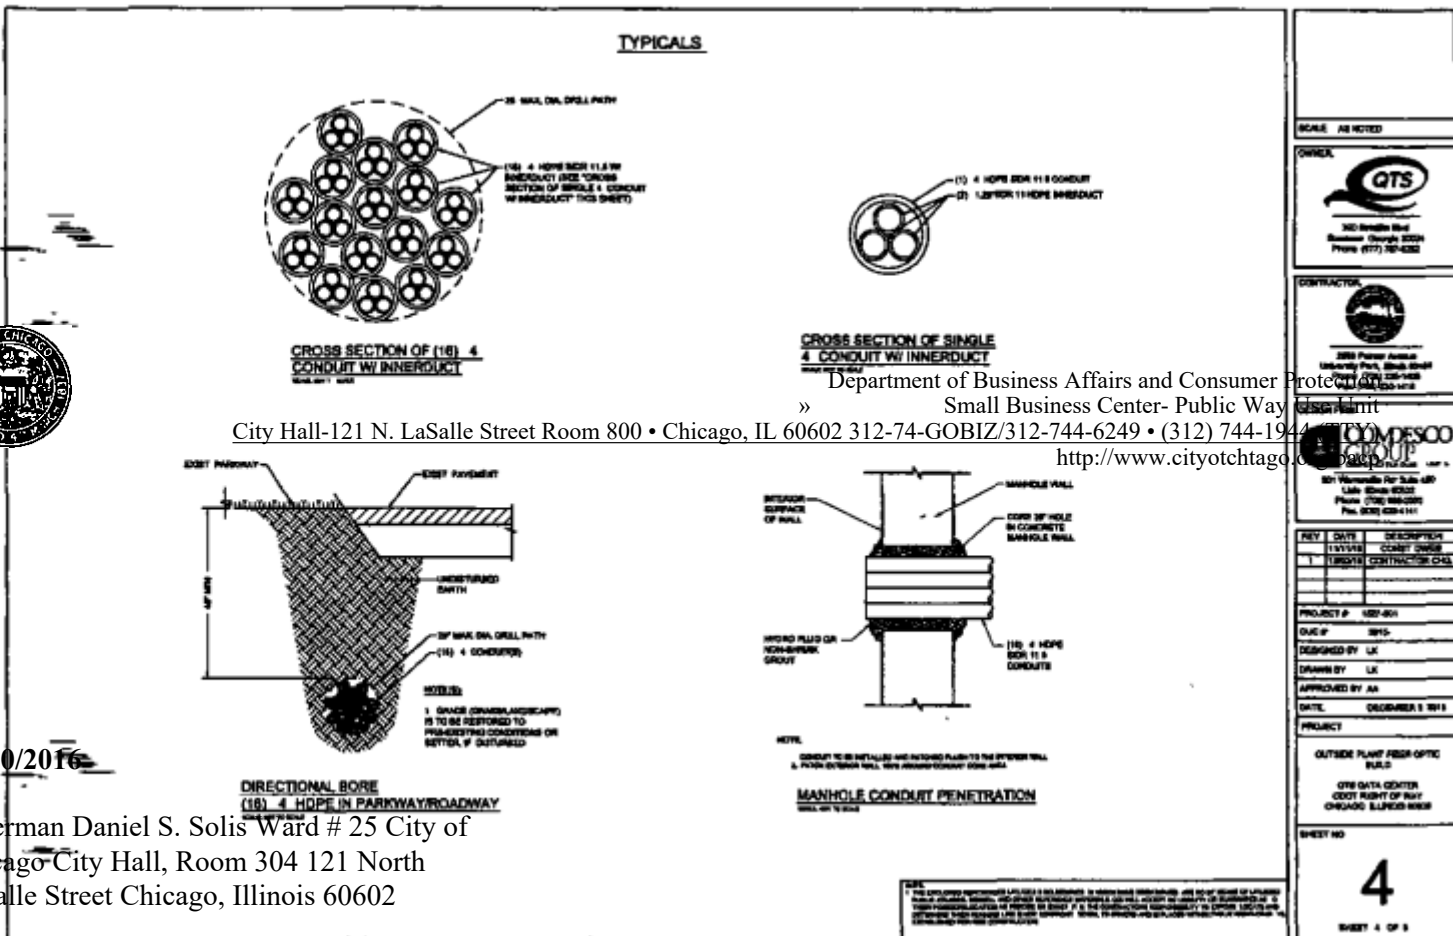

SCALE: AS NOTED

OWNER: GTS
300 Franklin Blvd
Sumner, Georgia 30084
Phone: (770) 707-6332

CONTRACTOR: City of Chicago
2000 Parker Avenue
University Park, Illinois 60631
Phone: (773) 554-1234

PROJECT: DOMESCO GROUP
801 Westmoreland Dr Suite 400
Lisle, Illinois 60532
Phone: (708) 984-0200
Fax: (708) 984-0111

REV	DATE	DESCRIPTION
1	12/01/16	CONTRACTOR CHG

PROJECT # : 1507-001
DATE OF : 12/01/16
DESIGNED BY : LK
DRAWN BY : LK
APPROVED BY : AA
DATE : DECEMBER 1, 2016
PROJECT :
OUTSIDE PLANT FIBER OPTIC
RUE 2
GTS DATA CENTER
COST RIGHT OF WAY
CHICAGO BUSINESS CENTER

SHEET NO:
4
SHEET 4 OF 5

Re: An ordinance to use and maintain a portion of the public right-of-way for one (1) manhole(s) for QTS INVESTMENT PROPERTIES CHICAGO, LLC adjacent to the premises known as 2800 S. Ashland Ave..

Dear Alderman Daniel S. Solis:

The applicant referenced above has requested the use of the public right-of-way for a manhole(s). An ordinance has been prepared by the Department of Business Affairs and Consumer Protection - Small Business Center - Public Way Use Unit for presentation to the City Council. Because this request was made for properties located in your ward, as approved by you as per the attached, I respectfully request that you introduce the attached ordinance at the next City Council meeting.

If you have any questions regarding this ordinance, please contact Anthony Bertucaat (312) 744-5506.

Department of Business Affairs and Consumer Protection