



Office of the City Clerk

City Hall
121 N. LaSalle St.
Room 107
Chicago, IL 60602
www.chicityclerk.com

Legislation Details (With Text)

File #: O2021-3991
Type: Ordinance **Status:** Passed
File created: 9/14/2021 **In control:** City Council
Final action: 10/14/2021

Title: Awning(s) for Chicago Foot Surgery
Sponsors: Tabares, Silvana
Indexes: Awnings
Attachments: 1. O2021-3991.pdf

Date	Ver.	Action By	Action	Result
10/14/2021	1	City Council	Passed	Pass
10/13/2021	1	Committee on Transportation and Public Way	Recommended to Pass	
9/14/2021	1	City Council	Referred	

ORDINANCE
CHICAGO FOOT SURGERY CENTERS Acct. No.: 476383 ■
1 Permit No: BACP1558387

Be It Ordained by the City Council of the City of Chicago:

SECTION 1. Permission and authority are hereby given and granted to CHICAGO FOOT SURGERY CENTERS upon the terms and subject to the conditions of this ordinance to construct, install, maintain and use one (1) Awning without Lettering or Graphics(s) projecting over the public right-of-way adjacent to its premises known as 6254 S PULASKI RD,

Said Awning without Lettering or Graphics(s) at 6254 S PULASKI RD measure(s):
One (1) at eighteen (18) feet in length and two (2) feet in width for a total of thirty-six (36) square feet,

The location of said privilege shall be as shown on prints kept on file with the Department of Business Affairs and Consumer Protection and the Office of the City Clerk.

Said privilege shall be constructed in accordance with plans and specifications approved by the Department of Transportation (Division of Project Development).

This grant of privilege in the public way shall be subject to the provisions of Section 10-28-015 and all other required provisions of the Municipal Code of Chicago.

The grantee shall pay to the City of Chicago as compensation for the privilege #BACP1558387 herein granted the sum of fifty (\$50.00) per annum In advance.


A 25% penalty will be added for payments received after due date.

The permit holder agrees to hold the City of Chicago harmless for any damage, relocation or replacement costs associated with damage, relocation or removal of private property caused by the City performing work in the public way.

Authority herein given and granted for a period of five (5) years from and after 11/01/2020.

~~Silvana Tabares~~

Silvana Tabares 23rd Ward
Alderman!

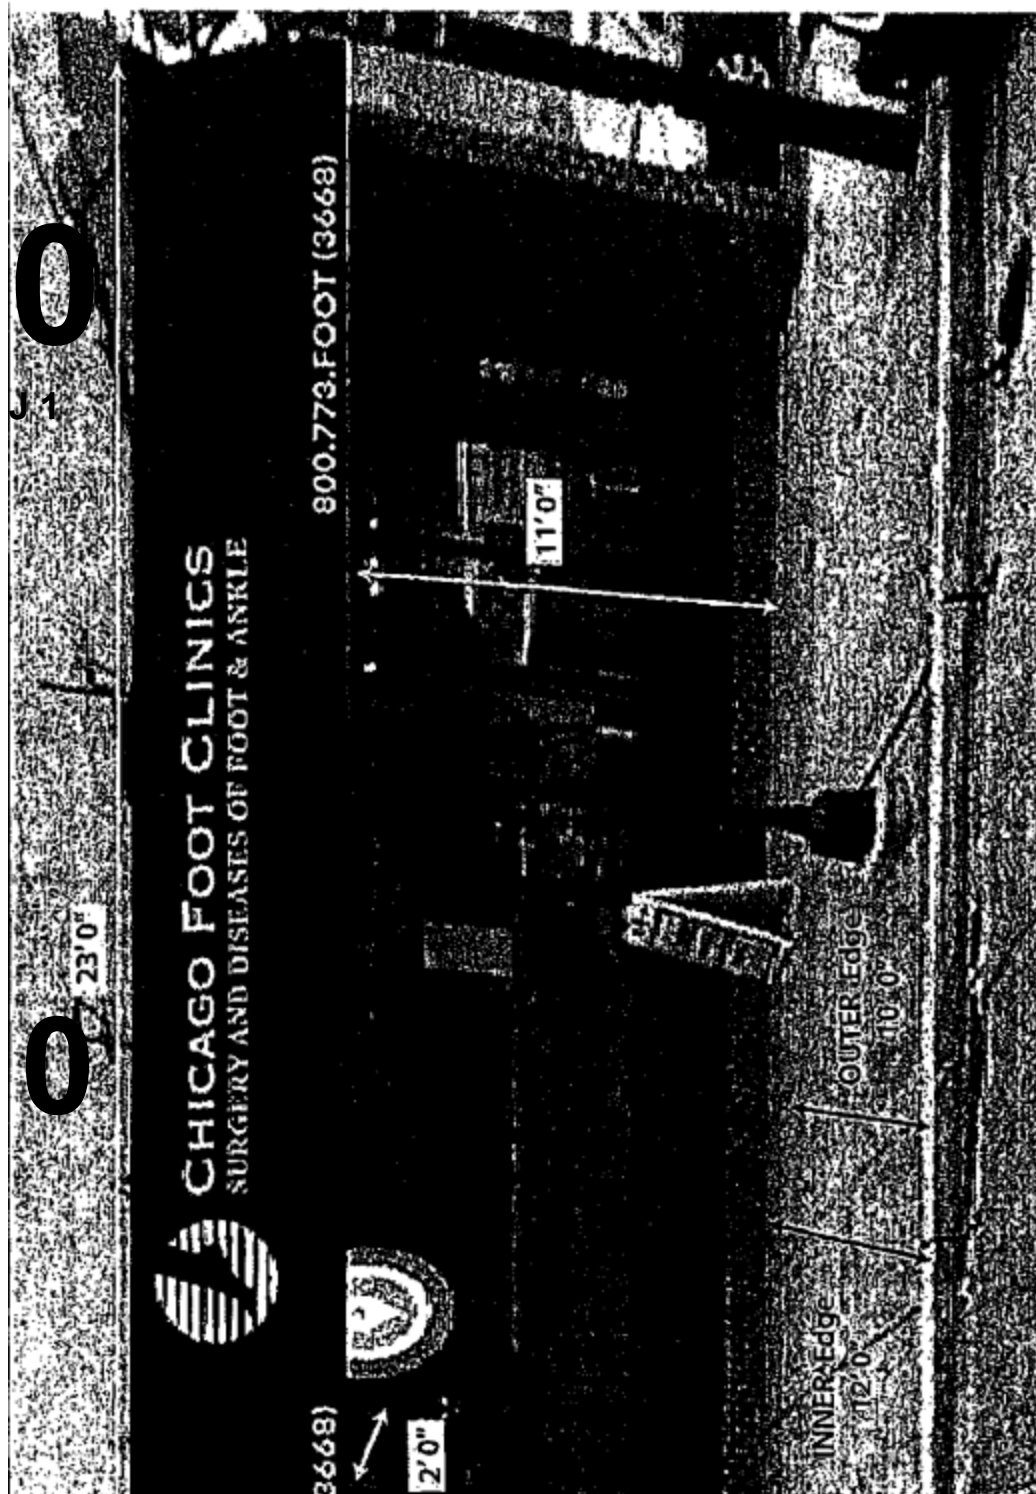

NOTE: Photo for representational purposes only. Signs are not to scale and may appear larger or smaller than shown.

INC	Location	Description
Eve.	East Elevation	- ALUMINUM FRAMED AWNING
	Address	- PRINTED TXT IN WHITE
	6254 S. PULASKI RD.	- 13oz. BLACK CANVAS
	CHICAGO, IL 60629	- WALL MOUNTED
		- READS: CHICAGO FOOT CLINICS

Z