



City of Chicago



O2016-2665

Office of the City Clerk

Document Tracking Sheet

Meeting Date:	4/13/2016
Sponsor(s):	Misc. Transmittal
Type:	Ordinance
Title:	Zoning Reclassification Map No. 7-H at 2611 N Western Ave and 2646 N Jones St - App No. 18751T1
Committee(s) Assignment:	Committee on Zoning, Landmarks and Building Standards

2611 North Western Ave/2646 North Jones Street

17-13-0303-C(1) Substitute Narrative Zoning Analysis

Proposed Zoning: C1-5

Lot Area: 9,033.22 square feet

Proposed Land Use: The Applicant is proposing to develop the site with a new 10,914 sq. ft. two-story day care facility with a roof-top playground area. The proposed site plan locates four (4) onsite parking spaces, including one (1) handicapped parking space, and five (5) onsite drop-off spaces.



- (a) The Project's floor area ratio: 1.21
- (b) Total Building Area: 10,914 sq. ft.
- (c) Commercial Space: 10,914 sq. ft.
- (d) The amount of off-street parking: 4 parking spaces plus 5 drop-off spaces
- (e) Setbacks:
 - i. Front Setbacks: 0
 - ii. Rear Setbacks: 0 ft.
 - iii. Side Setbacks: 0
 - iv. Rear Yard Open Space: 0
- (f) Building Height: 44 feet 4 inches

*17-10-0207-A

*17-13-0303-C(2) – Plans Attached.

FINAL FOR PUBLICATION

FINAL FOR PUBLICATION

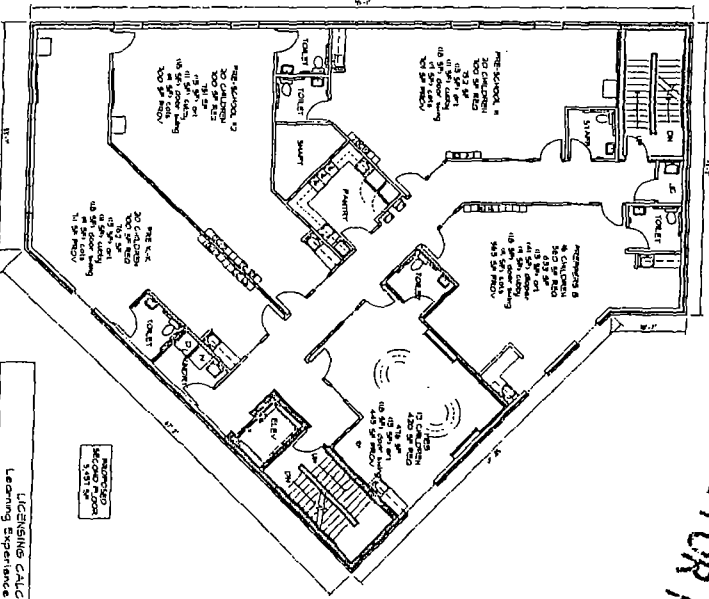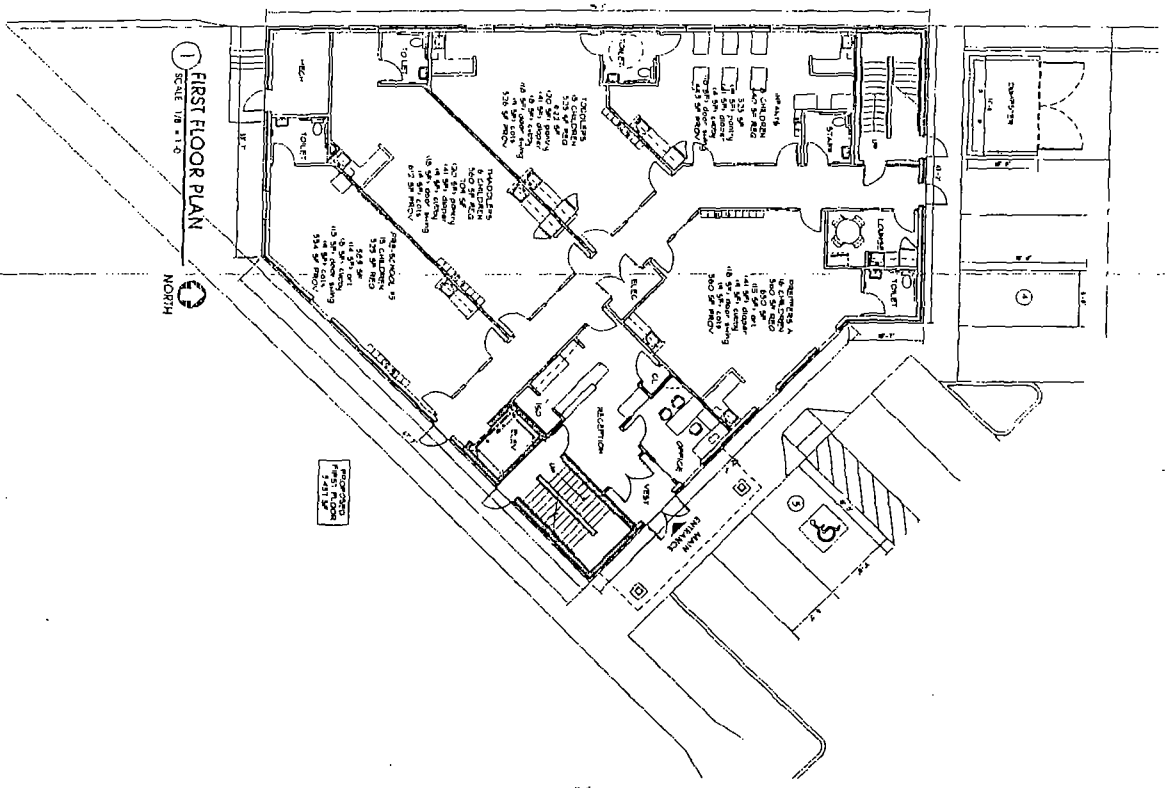

LICENSING CALCULATIONS
Learning Experience Chicago, Illinois




THE LEARNING EXPERIENCE
CHICAGO, ILLINOIS


Space Plan

SA-3.1

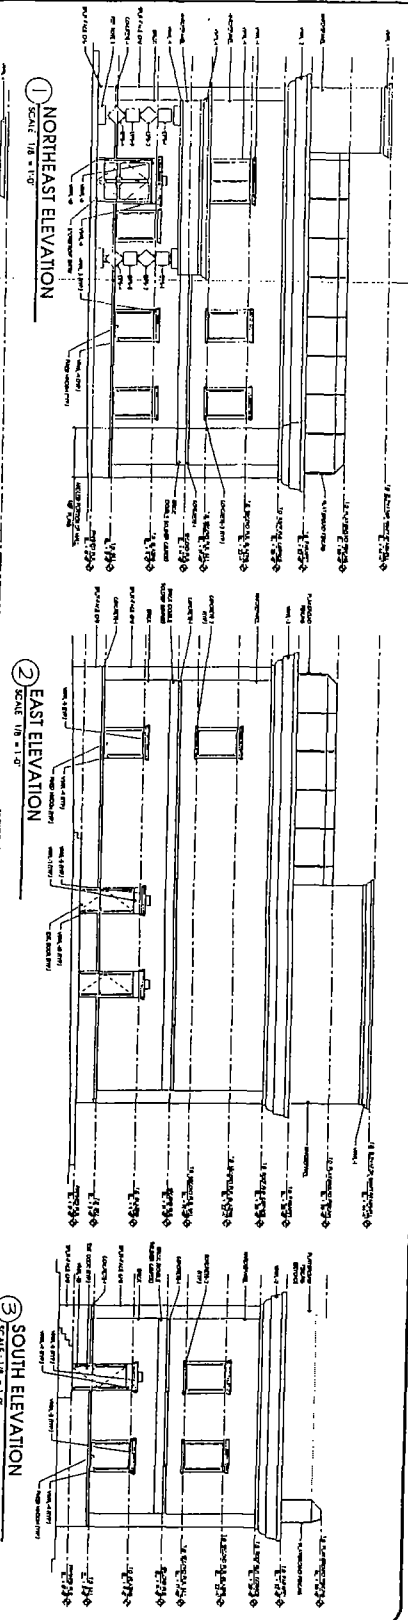

FINAL FOR PUBLICATION



PROPOSED ELEVATIONS




