



# City of Chicago



Or2015-373

Office of the City Clerk

## Document Tracking Sheet

|                                 |                                                                                   |
|---------------------------------|-----------------------------------------------------------------------------------|
| <b>Meeting Date:</b>            | 6/25/2015                                                                         |
| <b>Sponsor(s):</b>              | Burke (14)                                                                        |
| <b>Type:</b>                    | Order                                                                             |
| <b>Title:</b>                   | Issuance of permits for sign(s)/signboard(s) at 4070 S<br>Pulaski Rd - Sign No. 2 |
| <b>Committee(s) Assignment:</b> | Committee on Zoning, Landmarks and Building Standards                             |

Department of Construction and Permits

(signs)

ORDERED, that the Executive Director of the Department of Construction and Permits is hereby directed to issue a sign permit to:


Bright Light Sign Co.  
310 Telser Rd.  
Lake Zurich, IL 60047

For the erection of a sign/signboard over 24 feet in height and/or over 100 square feet (in area) at:

**Michael's**  
**4070 S. Pulaski**

|                    |                         |                                                      |                     |
|--------------------|-------------------------|------------------------------------------------------|---------------------|
| <b>Dimensions:</b> | <b>Sign #1</b>          | <b>Length: 22'9"</b>                                 | <b>Height: 6'</b>   |
|                    |                         | <b>Height above grade/roof to top of sign: 26'</b>   |                     |
|                    |                         | <b>TOTAL SQUARE FOOT AREA: 137 square feet</b>       |                     |
|                    | <b>Sign #2</b>          | <b>Length: 26'7"</b>                                 | <b>Height: 9'5"</b> |
|                    |                         | <b>Height above grade/roof to top of sign: 29'5"</b> |                     |
|                    |                         | <b>TOTAL SQUARE FOOT AREA: 250 square feet</b>       |                     |
|                    | <b>Sign #3 &amp; #4</b> | <b>Length: 20'</b>                                   | <b>Height: 5'</b>   |
|                    |                         | <b>Height above grade/roof to top of sign: 25'</b>   |                     |
|                    |                         | <b>TOTAL SQUARE FOOR AREA: 100 square feet</b>       |                     |

Such sign(s) shall comply with all applicable provisions of Chapter 194A of the Chicago Zoning Ordinance and all other applicable provisions of the Municipal Code of the City of Chicago governing the construction and maintenance of outdoor signs, signboards and structures.

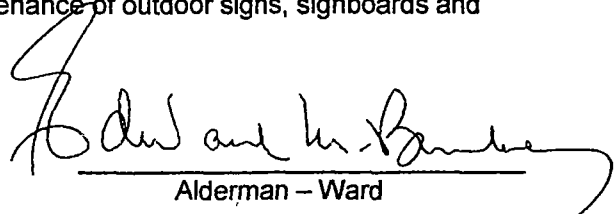  
Alderman - Ward

# *Michaels*

**STORE IDENTIFICATION PROGRAM  
PROPOSED SIGNS FOR:  
CHICAGO, IL (PULASKI PROMENADE)**

by:

**Kieffer**  
**INCORPORATED**

NATIONAL SIGN CONSULTANTS & MANUFACTURER




# Michael's

## Site Identification Front Elevation - Flush Mounted Letters Heavy Stroke

Letter Specifications:  
Weight of Sign = 500 pounds.

84" Face Illuminated Letters w/ 22" tag line letters mounted flush to fascia. Reference Drawing B66525-1 for fabrication specifications.  
AREA = 249.76 Sq. Ft.

Number of LED's:  
Michael's Letters: 366 Mod 60 LED's w/ 5 Power Supplies  
the arts & crafts store: 188 Mod 60 LED's w/ 2 Power Supplies  
Total Amp Draw = 7 Amps  
Each Power Supply Draw = 1 Amp

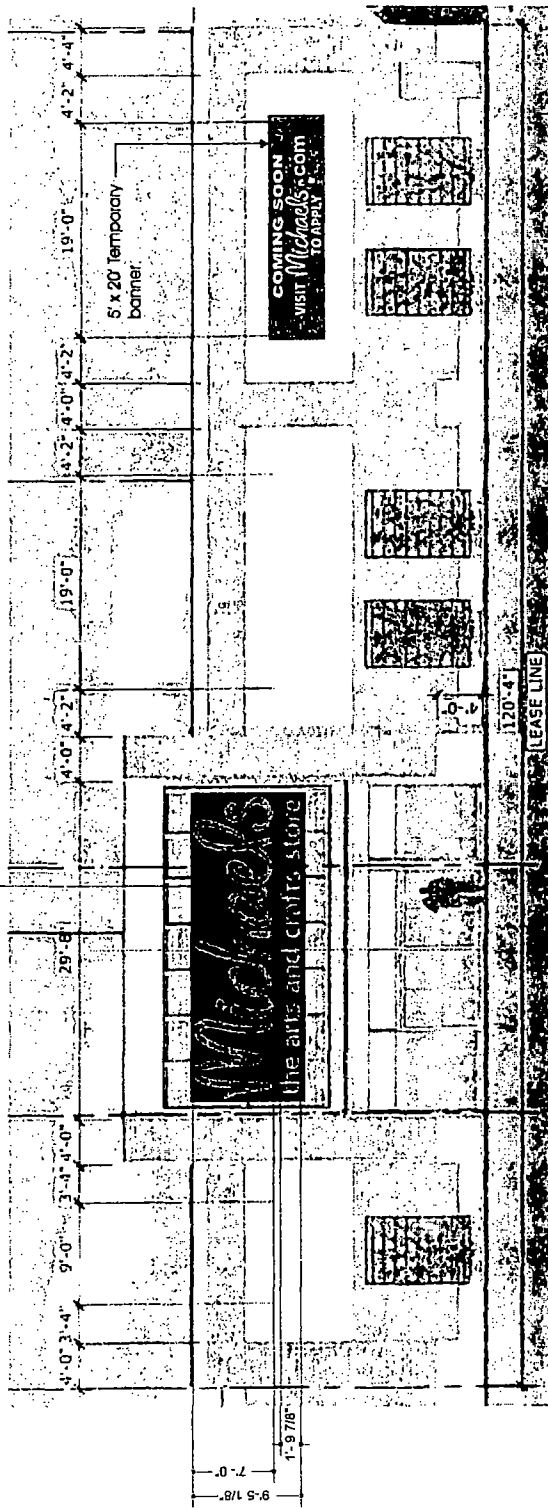

### PROPOSED STOREFRONT ELEVATION

CODE:  
SEE Sign Criteria page.

Scale: 3/32" = 1'-0"

Landlord Signature: \_\_\_\_\_

Printed Name: \_\_\_\_\_

Company: \_\_\_\_\_

Date: \_\_\_\_\_




© 2013 KIEFFER & CO. INC.  
585 East Street - Lincoln, IL 60069  
PHONE: (847) 328-1255 FAX: (847) 328-1543  
WWW.KIEFFERCO.COM

CUSTOMER: *Michael's*

LOCATION: CHICAGO, IL (PULASKI/PEDERSON)  
SALESMAN: LC DESIGNER: MAK

DATE: 04/24/14



COMPANION FILES

7" DOWEL TIE - FINISHES

Kieff. Item #

Job #

1001

402

1005

1001

INITIALS: DATE: MAK 11/24/14

12/23/14

12/24/15

12/24/15

B66525

Michael's

L.E.D. Internally Illuminated Channel Letter Set  
w/ Tagline  
Remote  
Heavy Stroke

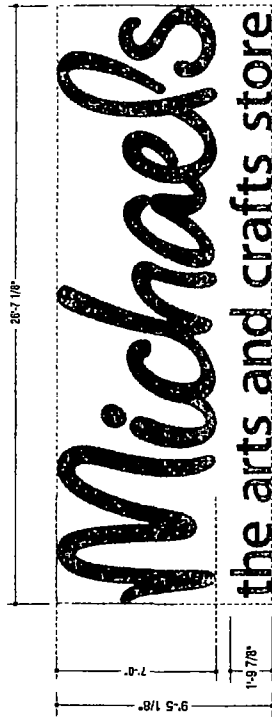


L.E.D. Internally Illuminated Letter Set Layout  
Remote

248.76  
Scale: 3/16" = 1'-0"

#### Color Schedule

|                     |  |
|---------------------|--|
| Vinyl               |  |
| Ardon 2500E-33 Red  |  |
| First Surface       |  |
| Trim Cap / Retainer |  |
| Dk. Bronze          |  |
| Returns             |  |
| Dk. Bronze          |  |

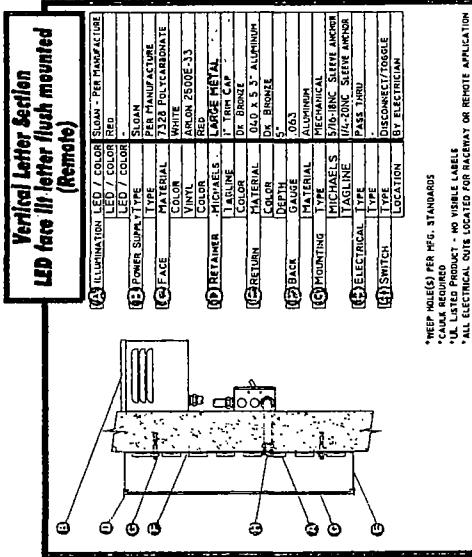

|    |              |             |                         |
|----|--------------|-------------|-------------------------|

\*NEEP HOLES PER MFG. STANDARDS


\*ALL ELECTRICAL WIRING LOCATED FOR FACILITY OR REMOTE APPLICATION

Landlord Signature: \_\_\_\_\_

Printed Name: \_\_\_\_\_

Company: \_\_\_\_\_

Date: \_\_\_\_\_



52015 KIEFFER & CO. INC.  
585 Rand Street - Lincoln, IL 60909  
PHONE: (847) 528-1233 FAX: (847) 528-1543  
WWW.KIEFFERCO.COM

CUSTOMER: **Michael's**  
LOCATION: Chicago, IL (Palast Promenade)  
SALESMAN: LC DESIGNER: JRS  
DATE: 03/24/15



COMPANION FILES

PRODUCTION: PRODUCTION  
Revised: #  
Date:  
-01  
-02  
-03  
-04

INITIALS: DATE:

REVISION:

B66525-1

# Michael's


## Site Identification Rear Elevation

Letter Specifications:  
Weight of Sign = 300 pounds.

Number of LED's:  
Michael's Letters: 305 Mod 60 LED's w/ 5 Power Supplies  
Total Amp Draw = 5 Amps  
Each Power Supply Draw = 1 Amp

72" Face Illuminated Letters mounted flush to fascia.  
Reference Drawing B66525A-1 for fabrication specifications.  
AREA = 136.80 Sq. Ft.

6' x 20' Temporary  
banner

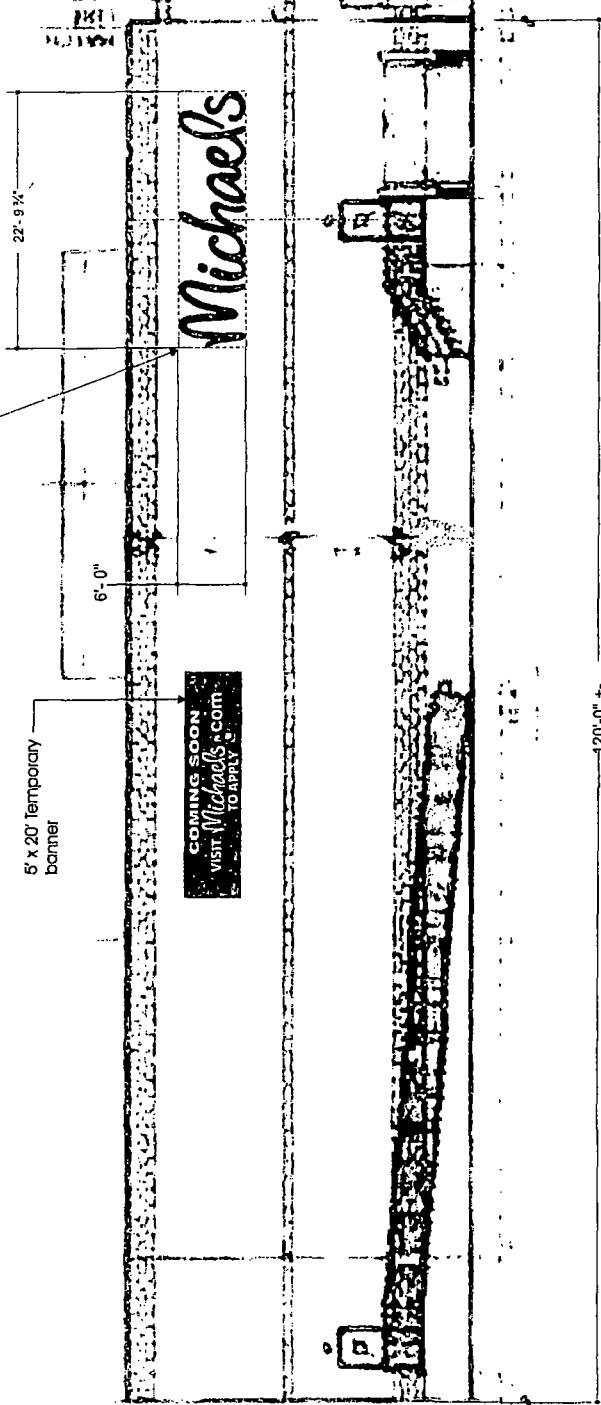

REAR ELEVATION

Scale: 3/32" = 1'-0"

**Kieffer**  
& CO., INC.


© 2014 KIEFFER & CO., INC.  
515 East Street - Lincoln, IL 60069  
PHONE: (847) 534-1235 FAX: (847) 520-1543  
WWW.KIEFFER-SIGN.COM

CUSTOMER: **Michael's**

LOCATION: **Chicago, IL (Polaski Promenade)**

SALESMAN: **LC** DESIGNER: **MAX**

DATE: **04/24/14**



COMPANION FILES

PRODUCTION: **ROBERT J. G.**

Sheet: **1**

Job: **1**

001

002

003

004

INITIALS: **DATE:**

MAK: **11/24/14**

MAK: **12/23/14**

MAK: **3/24/15**

Revised elevation

Electrical specifications

Revised elevation

Revised elevation

**B66525A**



Michael's

L.E.D. Internally Illuminated Channel Letter Set  
Remote  
Heavy Stroke




L.E.D. Internally Illuminated Letter Set Layout  
Remote

136.8062  
Scale: 1/4" = 1'-0"

Color Schedule

|                     |  |
|---------------------|--|
| Vinyl               |  |
| Ation 2500E-33 Red  |  |
| First Surface       |  |
| Trim Cap / Retainer |  |
| Dark Bronze         |  |
| Returns             |  |
| Dark Bronze         |  |

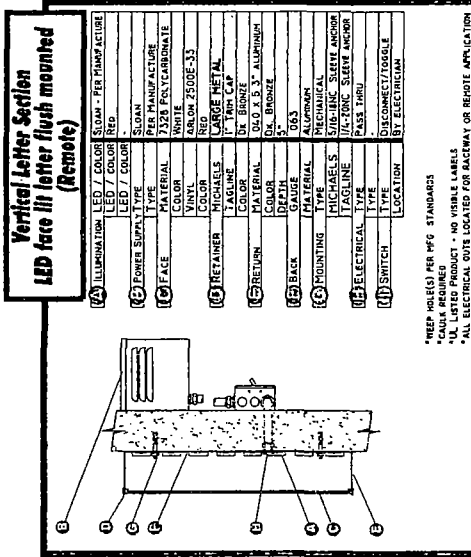

|                       |             |                          |
|-----------------------|-------------|--------------------------|
| 12A ILLUMINATION      | LED / COLOR | SLOAN - PER MANUFACTURER |
| 12B LOWER SUPPLY TYPE | LED / COLOR | SLOAN                    |
| 12C FACE              | TYPE        | PER MANUFACTURER         |
| 12D FACE              | COLOR       | ATION 2500E-33           |

\*KEEP HOLES PER MFG. STANDARDS  
\*CALLS REQUIRED  
\*ALL LETTERS PRODUCT - NO WORKS LABELS  
\*ALL ELECTRICAL WIRING FOR BACKWAY OR REMOTE APPLICATION

Landlord Signature:

Printed Name:

Company:

Date:

**Keffer**  
& CO. INC.


585 East Street - Lincolnshire, IL 60068  
PHONE: (847) 520-1255 FAX: (847) 520-1543  
WWW.KEFFERANDCO.COM

CUSTOMER: **Michael's**  
LOCATION: CHICAGO, IL (PULASKI/ROCKWOOD)  
SALESMAN: LC DESIGNER: JRS  
DATE: 03/24/15

COMPANION FILES

PRODUCTION PROCESSING  
Ref: 1166 #


Jan 5  
-001  
-002  
-003  
-004

INITIALS: DATE: REVISION:

B66525A-1

# Michaels

Site Identification  
Tenant Faces  
Heavy Stroke

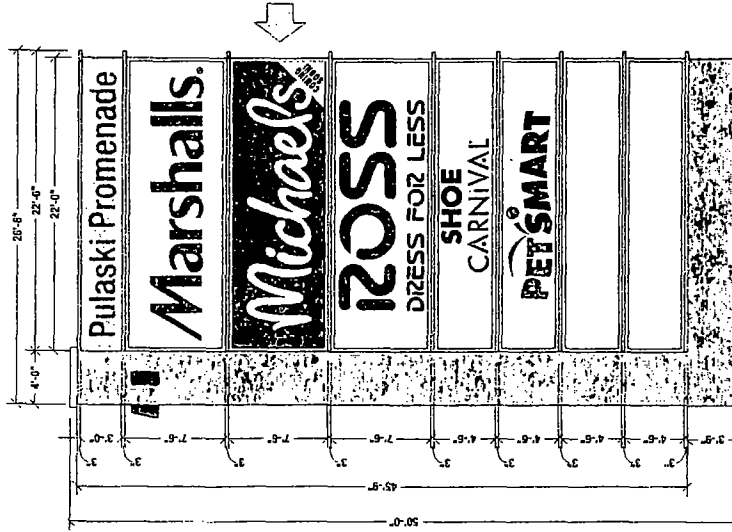

**Face Options**  
(2) Required

ALL DIMENSIONS TO BE FIELD VERIFIED  
PRIOR TO MANUFACTURING.

Scale: 1/8" = 1'-0"

**Face Specifications:**  
New flexible vinyl faces w/ flat cut vinyl logotype graphics applied to 1st surface - SEE COLOR SCHEDULE.  
Survey Required.

**Color Schedule:**

- ☐ White Substrate (Material TBD per Site)
- ☒ Arlon 2500E-33 Red (186 Pantone Red)

**Temporary Removable Vinyl**

- ☐ Avery 500Promo-Cal White w/ Black Graphic
- ☒ Avery 500Promo-Cal Black w/ White Graphic

NOT BY SHEBOYGAN

Landlord Signature: \_\_\_\_\_ Printed Name: \_\_\_\_\_

Company: \_\_\_\_\_ Date: \_\_\_\_\_



2015 KIEFFER & CO., INC.  
585 Bond Street - Lincolnshire, IL 60069  
PHONE: (847) 520-1255 FAX: (847) 520-1543  
WWW.KIEFFERSONS.COM

CUSTOMER: *Michaels*  
LOCATION: Chicago, IL (Pulaski Promenade)  
SALESMAN: LC DESIGNER: MAK  
DATE: 03/25/15



COMPANION FILES

PRODUCT ID: 6075531.G  
Jett  
-001  
-002  
-003  
-004

INITIALS: DATE: 5/11/15  
MAK

OPTION 1 - heavy stroke  
OPTION 2 - heavy stroke

B66525B

## Site Identification Tenant Faces



**M. T. S.**

**Scale: 3/16" = 1'-0"**

**Avery 500Promo-Cal**  
White w/ Black Graphic

Date:


34

INITIALS: DATE: MAK 5/11/15

86525B

# Michaels

Site Identification  
Tenant Faces  
Heavy Stroke

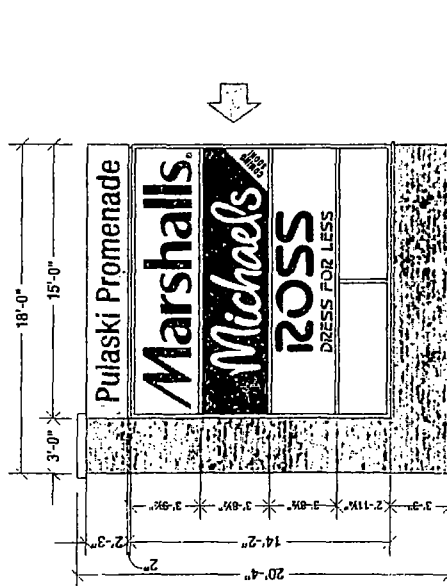

Face Options  
(2) Required

ALL DIMENSIONS TO BE FIELD VERIFIED  
PRIOR TO MANUFACTURING.

Scale: 3/16" = 1'-0"

Face Specifications:  
New flexible vinyl faces w/ flat cut vinyl logotype graphics applied to 1st surface - SEE COLOR SCHEDULE.  
Survey Required.

Color Schedule:

- ☐ White Substrate  
(Material TBD per Site)
- ☒ Arlon 2500E-33 Red  
(186 Pantone Red)

Temporary Removable Vinyl

- ☐ Avery 500Promo-Cal  
White w/ Black Graphic
- ☒ Avery 500Promo-Cal  
Black w/ White Graphic

NOT BY SHEBOYGAN

Landlord Signature: \_\_\_\_\_

Printed Name: \_\_\_\_\_

Company: \_\_\_\_\_

Date: \_\_\_\_\_




© 2015 KIEFFER & CO., INC.  
545 Reed Street - Lincolnshire, IL 60069  
PHONE: (847) 520-1555 FAX: (847) 520-1543  
WWW.KIEFFER.COM

CUSTOMER: *Michaels*

LOCATION: CHICAGO, IL (PULASKI PROMENADE)

SALESMAN: LC DESIGNER: MAX

DATE: 05/24/15



COMPANION FILES

PRODUCTION - SUCCESS-116

Height: 3'-0"

Width: 15'-0"

Part #

-001

-002

-003

-004

INITIALS: DATE: 5/11/15

MAX

Option 1 - heavy stroke

REVISION:

B66525B2

Michaels

Site Identification  
Tenant Faces  
Heavy Stroke




© 2010 KIEFFER & CO. INC.  
SAS Road Sign - Lincolnshire, IL 60069  
PHONE: (847) 520-1243 FAX: (847) 520-1543  
www.kieffersigns.com

CUSTOMER: *Michaels*

LOCATION: Chicago, IL (Project Pending)

SALESMAN: LC DESIGNER: MAK

DATE: 04/24/14



COMPANION FILES

PRODUCTION - SUCCESSFUL

Michaels Inc.

Job #

-291

-002


-003

-004

INITIALS: DATE: 5/20/14  
MAK 5/11/15

Option 1 - heavy stroke  
Additional monument

REVISION: B66525B3

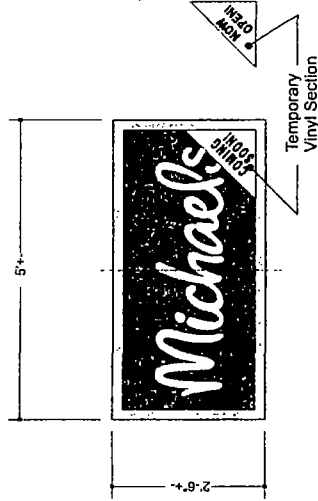

Face Options

(2) Required

ALL DIMENSIONS TO BE FIELD VERIFIED  
PRIOR TO MANUFACTURING.

Scale: 1/2" = 1'-0"

Face Specifications:

New polycarbonate faces w/ flat cut vinyl logotype graphics applied to 1st surface - SEE COLOR SCHEDULE.  
Survey Required.


Color Schedule:

- ☐ White Substrate (Material TBD per Site)
- ☒ Arlon 2500E-33 Red (186 Pantone Red)

Temporary Removable Vinyl

- ☐ Avery 500Promo-Cal White w/ Black Graphic
- ☒ Avery 500Promo-Cal Black w/ White Graphic

NOT BY SHEBOYGAN

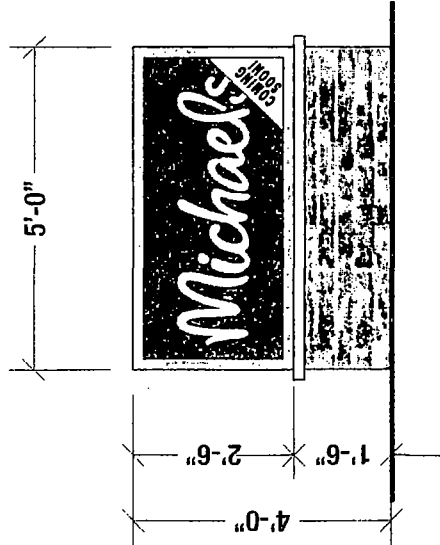

D/F MONUMENT SIGN C

N. T. S.

Landlord Signature: \_\_\_\_\_

Printed Name: \_\_\_\_\_

Company: \_\_\_\_\_

Date: \_\_\_\_\_



## Temporary Banner



**AREA = 100 Sq. Ft.**

**MM5x20CS-GO  
TEMPORARY DOUBLE-FACED BANNER LAYOUT**

**Material:** 19 ounce very heavy duty vinyl  
**Background:** Red  
**Letter Colors:** White  
**Finish:** Sewn, Hemmed with webbing strapping the hem. Reinforced corners with extra layer of material sewn in each corner and wind slits throughout. Brass grommets in corners and in the middle for a total of 6 attachment points.

**MATERIAL FINISH COLORS**

Landlord Signature: \_\_\_\_\_ Printed Name: \_\_\_\_\_ Company: \_\_\_\_\_ Date: \_\_\_\_\_


**Kiefer**  
**& CO., INC.**


© 2014 KIEFFER & CO., INC.  
505 Sand Street - Lincolnshire, IL 60068  
PHONE: (847) 520-1255 FAX: (847) 520-1543  
[www.kieffersigns.com](http://www.kieffersigns.com)

CUSTOMER: *Michaels*

LOCATION: Chicago, IL (Polaski Promenade)  
SALESMAN: LC DESIGNER: MAK  
DATE: 04/24/14

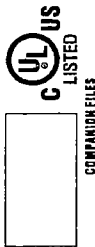

## COMPANION FILES




200-

33


INITIALS: DATE:

**REVISION:**

**B66525D**

Michaels

Construction Skid Sign

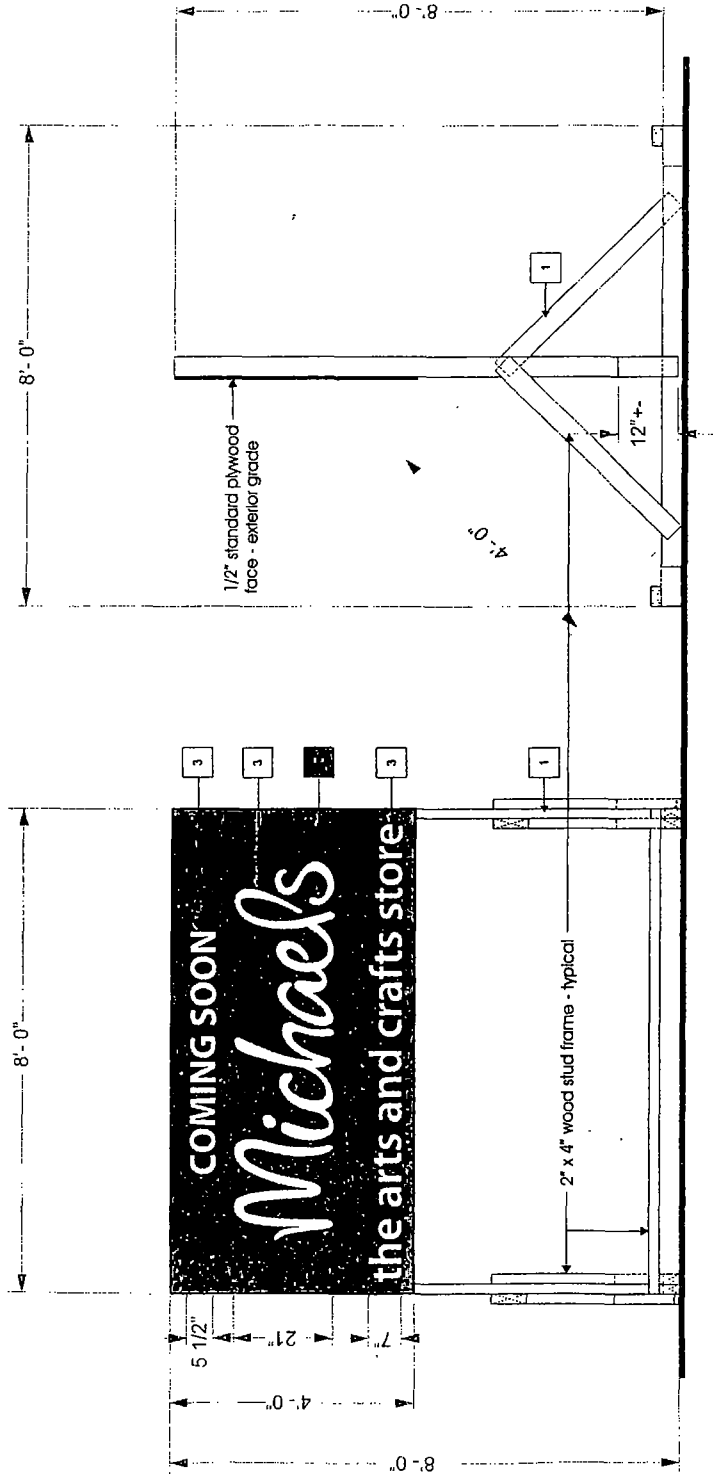

S/F 4' x 8' Future Home Temporary Sign Elevation

Scale: 1/2" = 1'-0"

Color Schedule:

|   |                          |   |                                    |   |             |
|---|--------------------------|---|------------------------------------|---|-------------|
| 1 | Painted Semi-Gloss White | 2 | Painted Semi-Gloss 186 Pantone Red | 3 | White vinyl |
|---|--------------------------|---|------------------------------------|---|-------------|

Landlord Signature: \_\_\_\_\_

Printed Name: \_\_\_\_\_

Company: \_\_\_\_\_

Date: \_\_\_\_\_




© 2014 KIEFFER & CO. INC.  
585 Bond Street - Lincolnshire, IL 60069  
PHONE: (847) 578-1255 - FAX: (847) 520-1543  
WWW.KIEFFERSIGNS.COM

CUSTOMER: *Michaels*

LOCATION: Chicago, IL (Project Provided)

SALESMAN: LC DESIGNER: MAX

DATE: 04/24/14



COMPANION FILES

PRODUCT: PROCESS 6

Estimate #

Job #

-001

-002

-003

-004

INITIALS: DATE: MAY 5/11/15

Updated Skid Sign

B66525E