



City of Chicago



Or2013-661

Office of the City Clerk

Document Tracking Sheet


Meeting Date:	11/13/2013
Sponsor(s):	Sposato (36)
Type:	Order
Title:	Issuance of permits for sign(s)/signboard(s) at 6420 W Fullerton Ave
Committee(s) Assignment:	Committee on Zoning, Landmarks and Building Standards

ORDERED, That the Commissioner of Buildings is hereby directed to issue a sign permit to Corporate ID Solutions, 5563 N. Elston Ave, Chicago, IL 60630, for the erection of a sign/signboard over 24 feet in height and/or over 100 square feet (in area of one face) at:

Babies R Us/Toys R Us-6420 W. Fullerton Chicago, IL 60707

Dimensions: length, 28 feet; height, 6 feet
Height above grade/roof to top of sign: 14 feet
Total Square Foot Area: 168 square feet

To be legal, such sign(s) must comply with all applicable provisions of Title 17, to the Chicago Zoning Ordinance, and all other applicable provisions of the Municipal Code for the city of Chicago governing the construction and maintenance of signs, billboards, signboards and related structures.

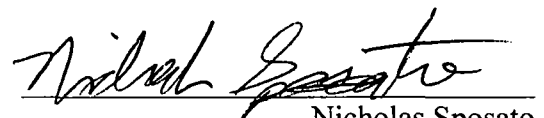
Nicholas Sposato
Alderman, 36th Ward

CITY OF CHICAGO
DEPARTMENT OF BUILDINGS
Sign Permit Application

APPROVAL NUMBER	APPLICATION NUMBER 100512117	ANNUAL FEE	WORK CODE	DRAWINGS ATTACHED <input type="checkbox"/> YES <input type="checkbox"/> NO
DATE OF APPLICATION 10/04/2013			TYPE OF SIGN FLAT OR BOX	
ADDRESS OF SIGN 6420 W FULLERTON AVE, 60707-			LENGTH	PT. 28
BUILDING			IN.	HEIGHT
ORIGINAL PERMIT NUMBER			FT. 6	IN.
TYPE OF PERMIT NEW CONSTRUCTION (SIGN)			AREA	SQ. FT. 168
PAYER OF ANNUAL INSPECTION MANAGER, STORE 6420 W FULLERTON AVE CHICAGO, IL 60707 (773)413-5005			WEIGHT	LBS. 518
SIGN MANUFACTURER ICON			SIGN HEIGHT ABOVE GRADE/ROOF FT. 14	
ADDRESS WHERE SIGN CAN BE SEEN PRIOR TO ERECTION			SHAPE OF SIGN REGULAR	
TICKET NUMBER 0			SIGN WILL READ BABIES R US	
REINSPECTION CONTROL NUMBER			NO. OF LAMPS 100	
TYPE OF SUPPORT FOR SIGN BUILDING			TOTAL WATTAGE 340	
SIGN BOARD SUPPORT MEMBERS OTHER			TYPE OF LAMP OTHER	
ANNUAL FEE			NO. OF BALLAST/TRANSFORMERS 9	
CONSTRUCTION FEE 200.00			INPUT OF TRANSFORMERS	
1017 B FEE			CONTRACTOR WILL INSTALL <input checked="" type="checkbox"/> PERDERS <input type="checkbox"/> CUSTOMER LEADS <input type="checkbox"/>	
TOTAL FEE 200.00			TYPE OF SWITCH KNIFE	
AMOUNT PAID 200.00			LOCATION OF SWITCH OUTSIDE SIGN	
BALANCE DUE			SIGN LOCATION BABIES R US SIGNAGE	
Check # for Zoning				
Check # for DCAP				

The undersigned certify that the statements in this application are true and correct and that all work done under the proposed permit will conform to the requirements of the Chicago Municipal Code

REG. NO. E93308	BOND. NO.	REG. NO. N93077
BLBCT CONTR LITE ZONE ELECTRIC	SIGN ERECTOR CORP.ID SOLUTIONS INC	SIGNER
ADDRESS 7943 N. KENNETH SKOKIE, IL 60076-	ADDRESS 5563 N ELSTON AVE CHICAGO X IL, 60630	
SUPERVISOR SIGNATURE	SIGNATURE <i>[Signature]</i>	


The permit issued on this application will authorize only signs here applied for. If other signs are to be erected they must be covered by additional permits

City of Chicago
 Rahm Emanuel, Mayor



Department of Buildings
 Michael Merchant, Commissioner

TYPE OF BUSINESS COM ENTERTAIN Other: _____ Name: TOYS R US LIC #: _____ Renewal Date: _____		SIGN BOND REQUIRED? <input checked="" type="checkbox"/> YES	
		COUNCIL ORDER REQUIRED <input checked="" type="checkbox"/> YES	
Projects Over: <input checked="" type="checkbox"/> Private Property <input checked="" type="checkbox"/> Public Way Grant Permit #: _____ <input checked="" type="checkbox"/> Planned Development/Manufacturing PMD/PD#: PD-127 Zoning District: OTHER Other: PD127		IS SPECIAL PERMISSION REQUIRED FROM CHIEF ELECTRICAL <input checked="" type="checkbox"/> YES IF YES, ATTACH LETTER OF REQUEST	
TYPE OF SIGN: <input type="checkbox"/> ADVERTISING <input checked="" type="checkbox"/> ILLUMINATE <input type="checkbox"/> MOVABLE <input checked="" type="checkbox"/> BUSINESS <input type="checkbox"/> FLASHING		TIME STAMP	
TOTAL STREET FRONTAGE OF LOT (IN FEET) _____ 1,400			
TOTAL AREA OF NEW SIGN (SQ. FT.) _____ 168			
TOTAL AREA OF ALL SIGNS ON LOT (SQ. FT.) _____ 130			
HEIGHT OF SIGN ABOVE GRADE (TO TOP) _____ 20ft in			
DISTANCE OF CURB LINE OUTER EDGE (ft) _____ 350		SIGN CLERK	APPROVED FOR PERMIT
DISTANCE OF STRUCTURE INNER EDGE (ft) _____ 351			
DISTANCE FROM (ft): A. PUBLIC PARK (OVER 10 ACRES) _____ 1,000 B. EXPRESSWAY (IF LESS THAN 1,000 FT.) _____ 1,000 C. RESIDENCE DISTRICT (ADVERTISING SIGNS ONLY) _____ 500		REMARKS	
IF REPLACEMENT SIGN OR CHANGE OF FACE, WHAT DOES THE EXISTING SIGN READ? Original Payee: _____			
Landmark Hold: <input type="checkbox"/> Status: _____			
ZONING (OFFICE USE ONLY)			

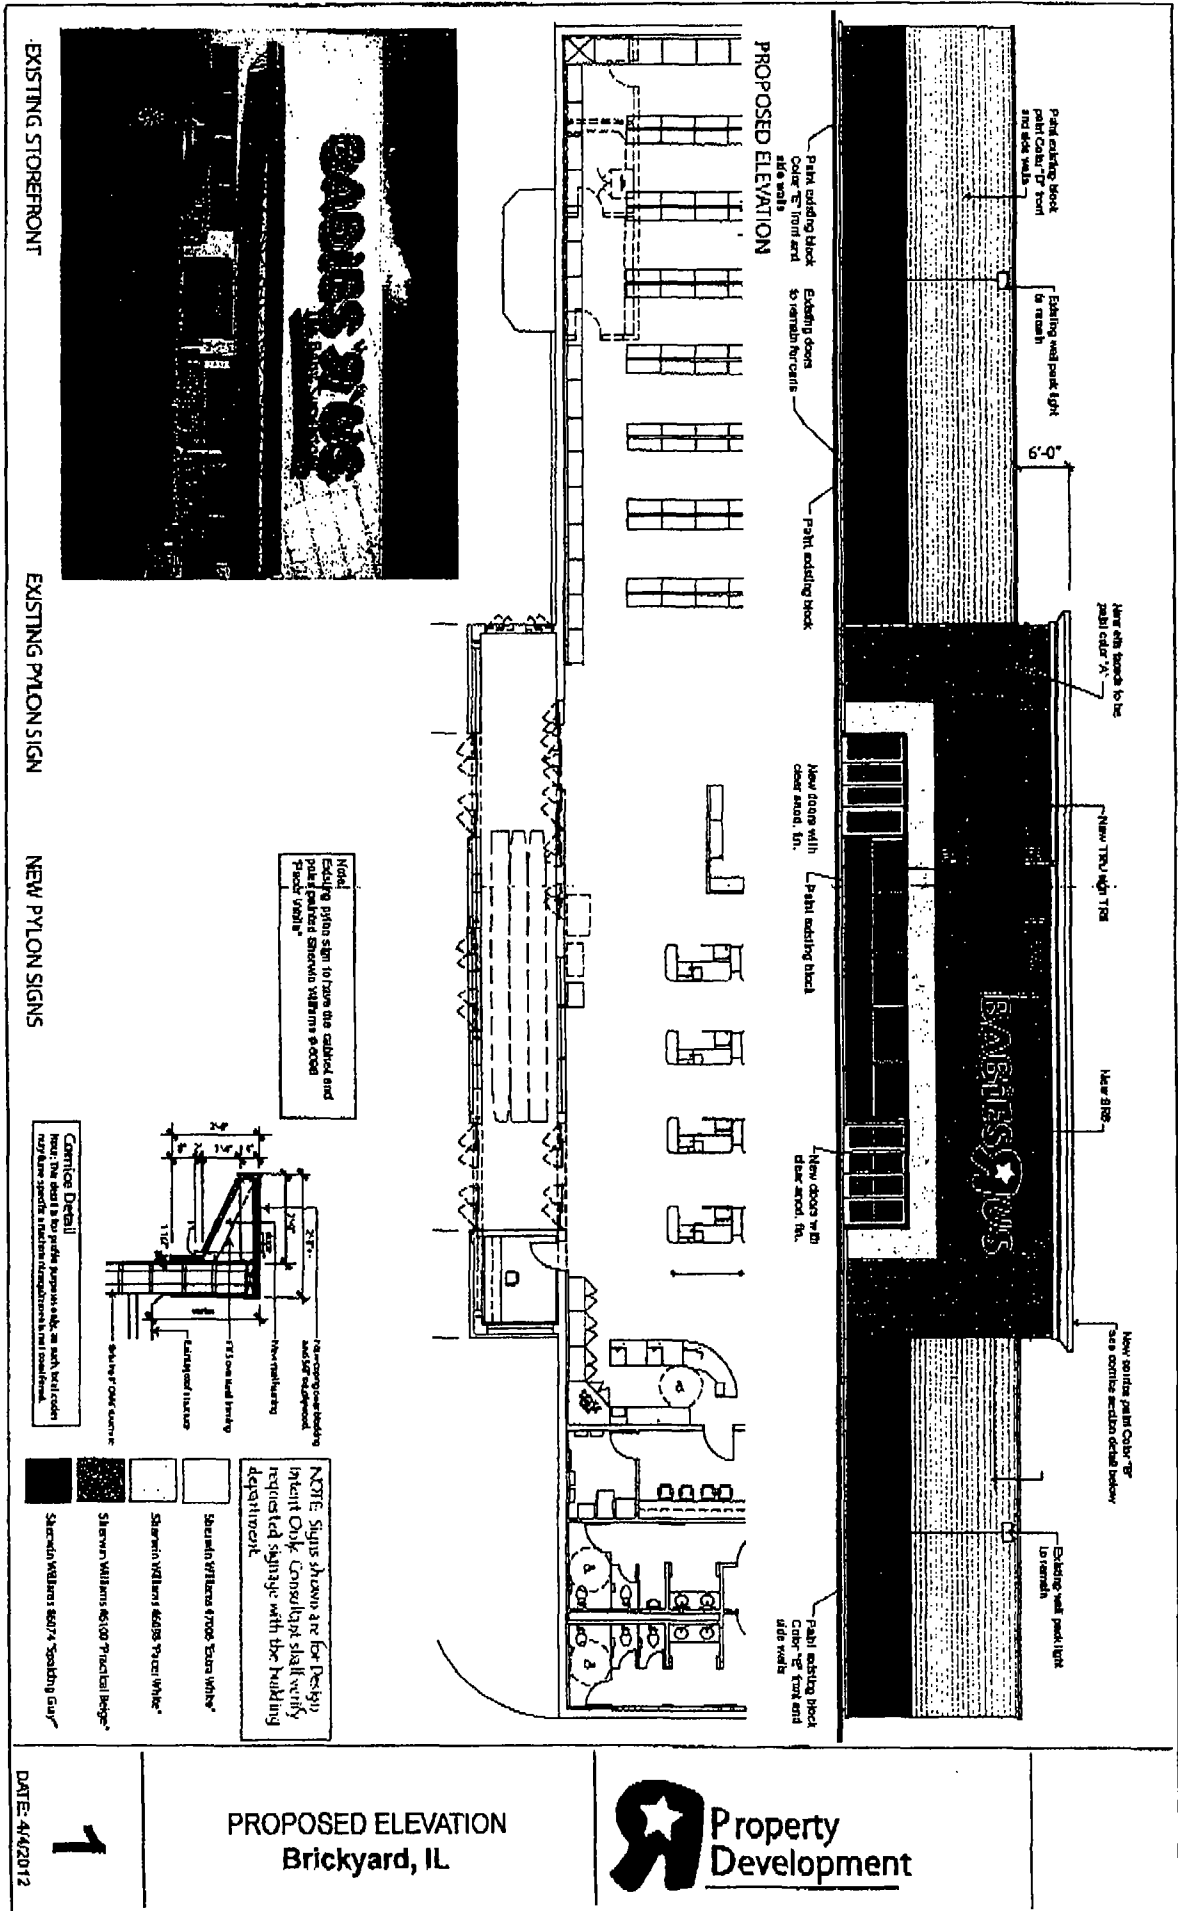


EXISTING STORERFRONT

EXISTING PYLON SIGN

NEW PYLON SIGNS


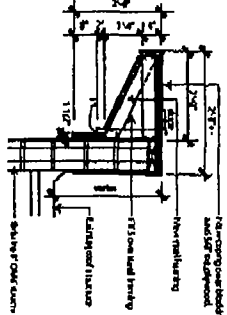

NOTE: Signs shown are for Design Intent Only. Consultant shall verify requested signage with the building department.


PROPOSED ELEVATION
 Brickyard, IL




DATE: 4/4/2012

1


EXTERIOR ELEVATION - DEMOLITION

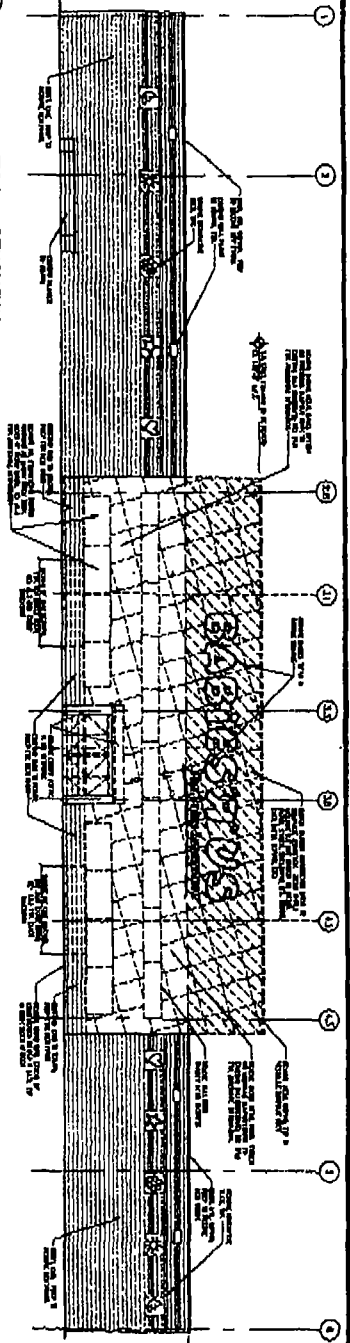

EXTERIOR ELEVATION - NEW

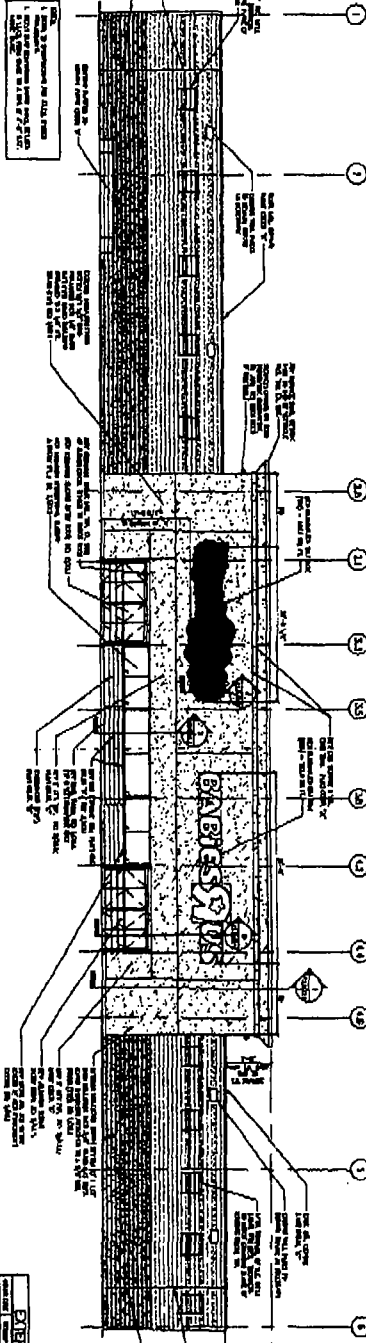

SIEN SUPPORT DETAIL

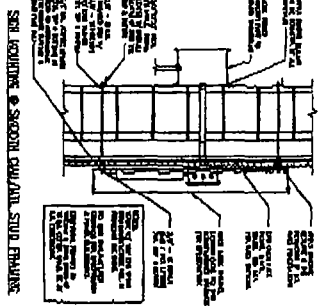


EXTERIOR FINISH SCHEDULE

Table with columns for Item, Description, and Finish. It lists various exterior finishes and their corresponding material and application notes.

Project information block containing:
- Contract: Duc & Fortneson
- Project Name: Prototype Updates
- Client: BRICKYARD, IL
- Location: 4620 S. EVERETT - SUITE A
- Architect: paep|architectural engineering, PC
- Signage: twosius®
- Scale: AS SHOWN
- Drawing: A2.00

NO SUBSTITUTIONS SHALL BE ALLOWED UNLESS OTHERWISE NOTED (REFER TO SPECIFICATIONS)

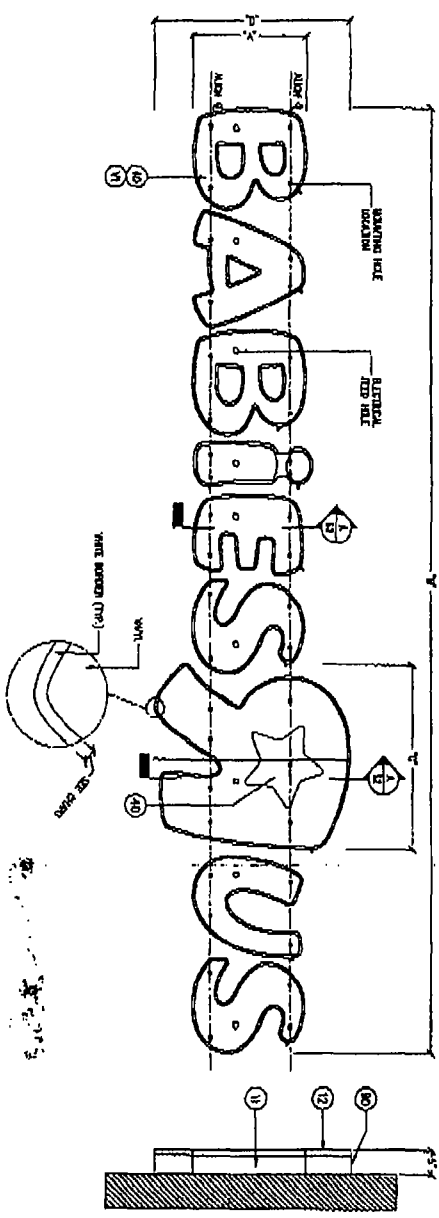

1 ELEVATIONS

SCALE 3/4\"/>


1 DETAIL SIZE CHART

SCALE 3/4\"/>










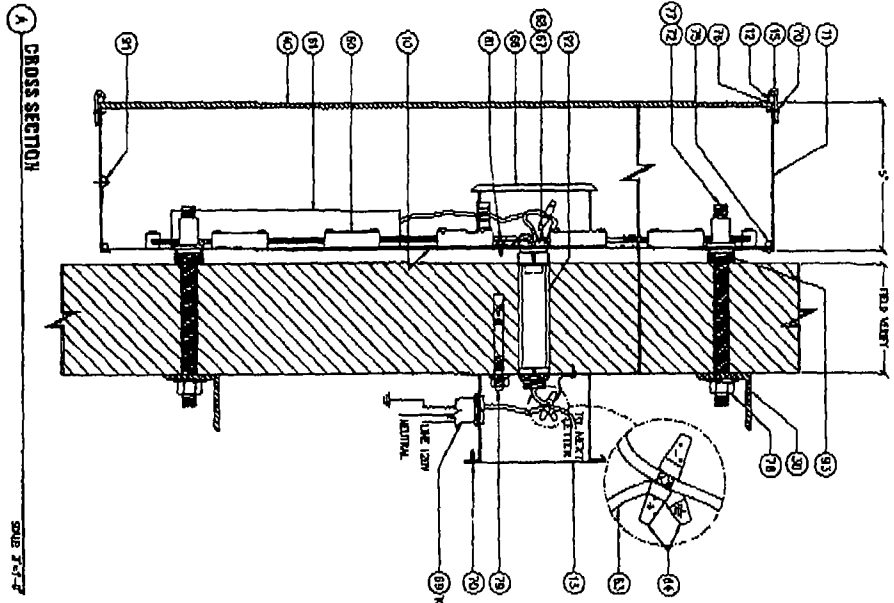



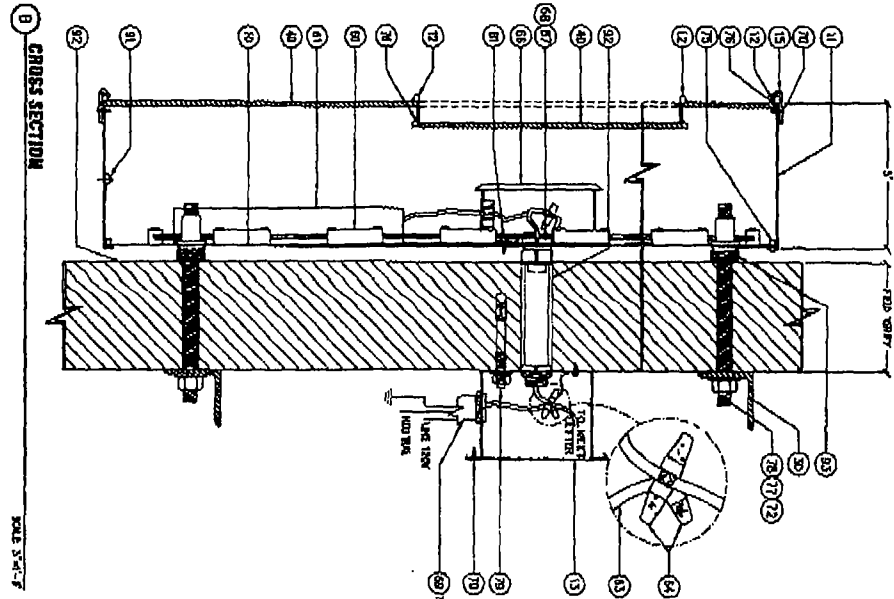








Zoning Map

Created on: 10/4/2013 1:25 P.M.

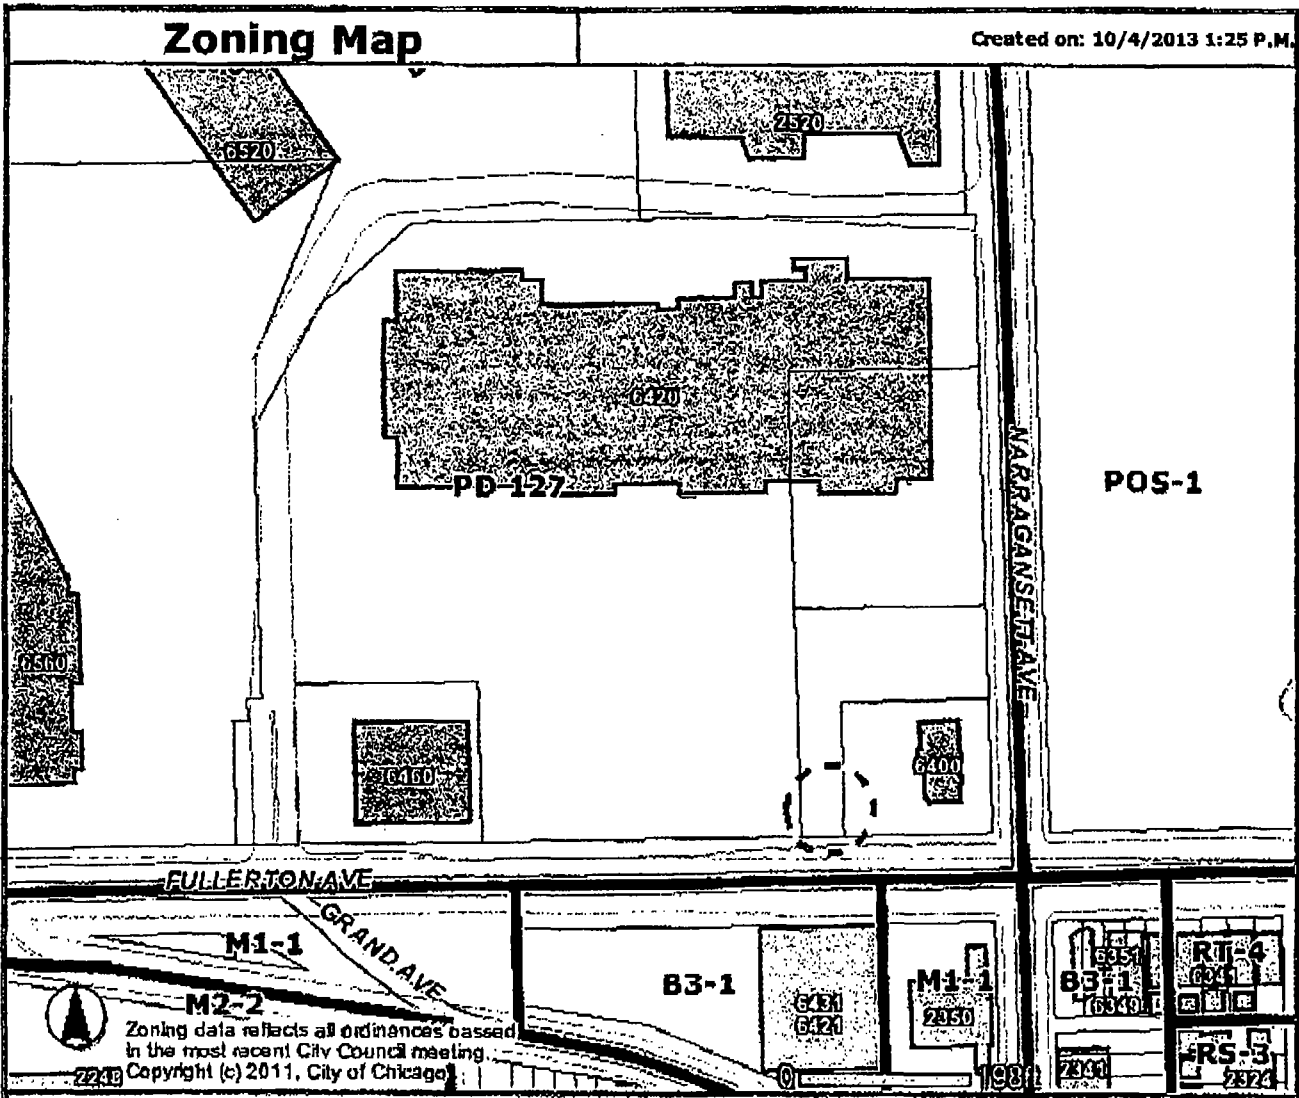

Zoning data reflects all ordinances passed in the most recent City Council meeting.
 Copyright (c) 2011, City of Chicago

Address

6420 W FULLERTON AVE

Zoning

- Business
- Commercial
- Manufacturing
- Residential
- Planned Development
- Planned Manufacturing
- Downtown Core
- Downtown Service
- Downtown Mixed
- Downtown Residential
- Transportation
- Parks & Open Space
- Zoning Boundaries

Historic Preservation

- CHICAGO LANDMARKS
- Chicago Landmarks
 - Landmark Districts
- Chicago Historic Resources Survey - Buildings subject to Demolition-Delay Ordinance
- Red
 - Orange
 - Forest Preserve
 - City Boundary

Lakefront

Pedestrian Streets

Buildings


Parcels

Streets

Water

Cemetery

Municipalities

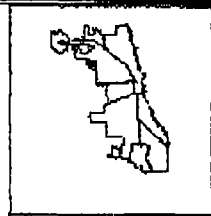

Information provided on the City of Chicago web site should not be used as a substitute for legal, accounting, real estate, business, tax, or other professional advice. The City of Chicago assumes no liability for any damages or loss of any kind that might arise from the use of, misuse of, or the inability to use the City web site and/or the materials contained on the web site. The City of Chicago also assumes no liability for improper or incorrect use of materials or information contained on its web site. All materials that appear on the City of Chicago web site are distributed and transmitted as is, without warranties of any kind, either express or implied, and subject to the terms and


CITY OF CHICAGO
DEPARTMENT OF ZONING AND LAND USE PLANNING
SIGN SITE PLAN

(ALL INFORMATION MUST BE COMPLETED AND LEGIBLE)

Site Address: 6420 W. Fullerton Ave 2 of 2 applications

Sign Company: Corporate ID Solutions Rep Name: Sean

Phone (773) 763-9600 EXT _____ (Below: Building, streets and location of sign on lot or structure)
North

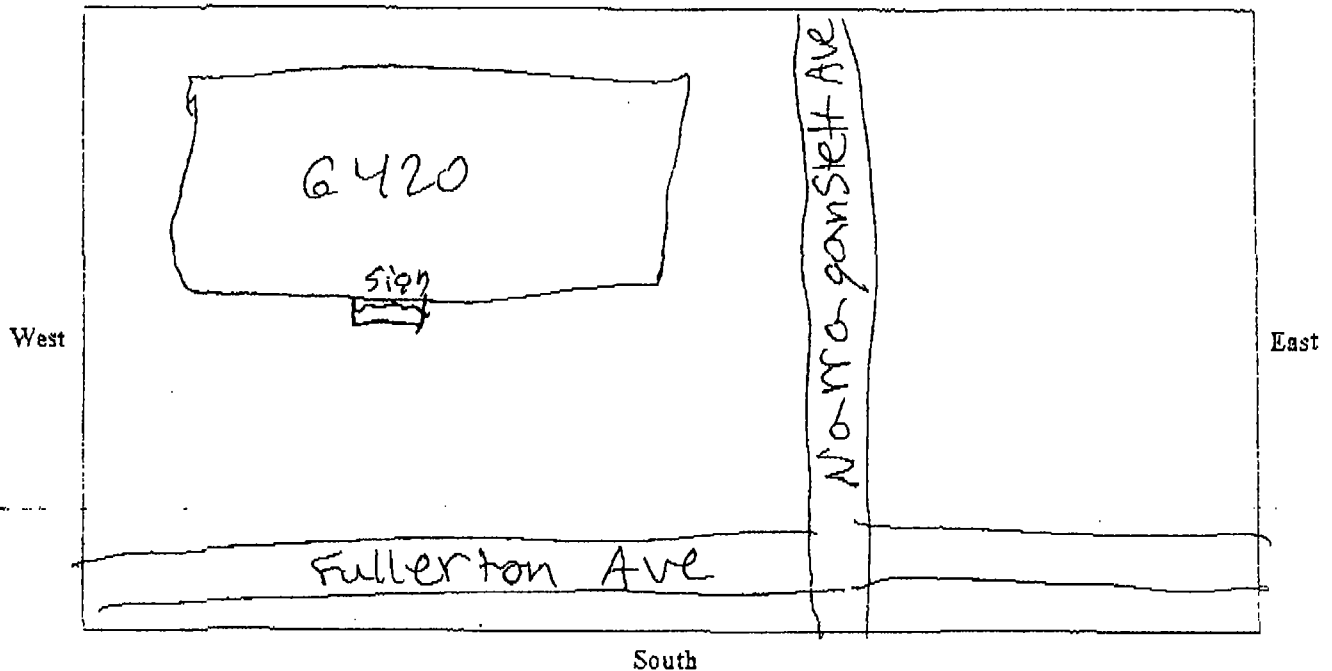

SIGN USE:

Bus. ID (On-premise)
Business Lice. # _____

Advertising (Off-premise)

PERMIT TYPE:

New Construction
Change of Face _____
Previous Permit # _____

TYPE OF SIGN:

Flat Wall
Freestanding
Awning
Marquee
High Rise Building
Projecting Private
Projecting Public Way
Public Way Use -Permit # _____

SIGN CHARACTERISTICS:

Non- Illuminated
Illuminated
Changing Image
Video Display
Flashing

DISTANCE FROM:

Curb Line: 350 ft
Expressway, Toll Roads
or Major Route
(n/a if over 1000 ft) NA
Park (over 10 acres) NA
Residential Zone 500
Existing Off-premise on
same side of street: NA

TOTAL SQUAREFOOTAGE:

Square footage of this proposed sign 168
Gross area of all proposed signs 305
Area of all existing signs
(not including proposed) on Zoning Lot 130

Signature: Sean Pitt

Date: 10/14/2013