



City of Chicago



Or2016-483

Office of the City Clerk

Document Tracking Sheet

Meeting Date:	9/14/2016
Sponsor(s):	King (4)
Type:	Order
Title:	Issuance of permits for sign(s)/signboard(s) at 3520 S Cottage Grove Ave - north elevation
Committee(s) Assignment:	Committee on Zoning, Landmarks and Building Standards

ORDERED, That the Commissioner of the Building Department is hereby directed to issue a sign permit to:

Design Group Signage Corp.

2135 South Frontage Road

Des Plaines, Illinois 60018

For the erection of a sign / signboard over twenty-four (24) feet in height and / or over one hundred (100) square feet (in area of one face) at:

3520 S Cottage Grove Avenue (North Elevation)

Chicago, IL 60653


With the following Dimensions, height, and square foot area:





Dimensions: Length: 53'-9" Height: 2'-9"

Height Above Grade / Roof to top of Sign: 30

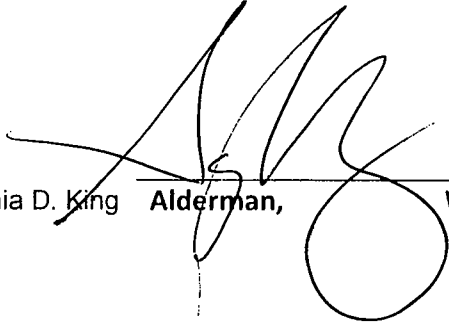Total Square Foot Area: 148

Such signs shall comply with all provisions of Title 17 of the Chicago Zoning Ordinance and all other applicable provisions of the Municipal Code of the City of Chicago governing the construction and maintenance of outdoor signs, sign boards, and structures.



Sophia D. King Alderman, Ward 4


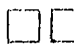
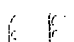
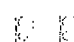
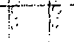

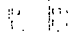
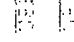

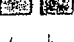
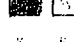
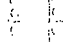

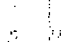
 
Color 1	Color 2	Color 3	Color 4
			
Color 1	Color 2	Color 3	Color 4





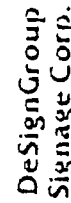[illegible][illegible]

	Black		White
	Dark Gray		Medium Gray
	Light Gray		Patterned
	Patterned		Patterned


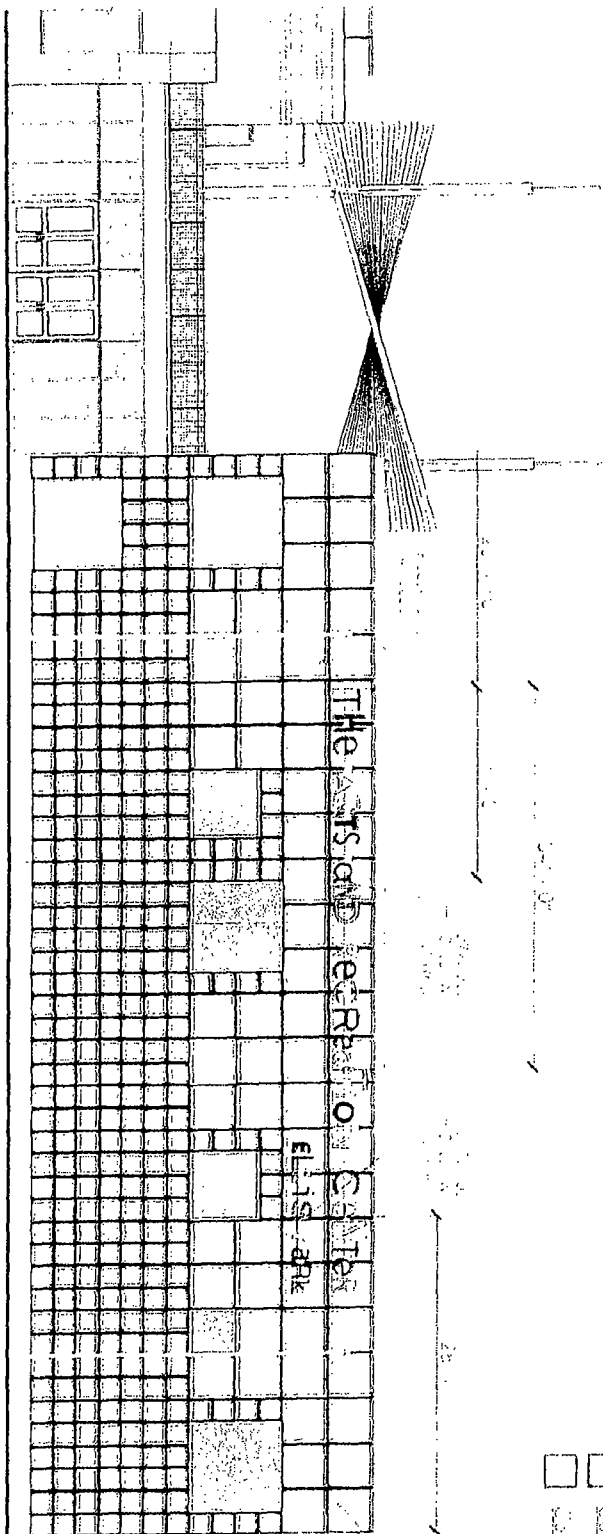


SECTION VIEW NORTH
SHEET 5002-1-1-1

DesignGroup
Signage Corp.







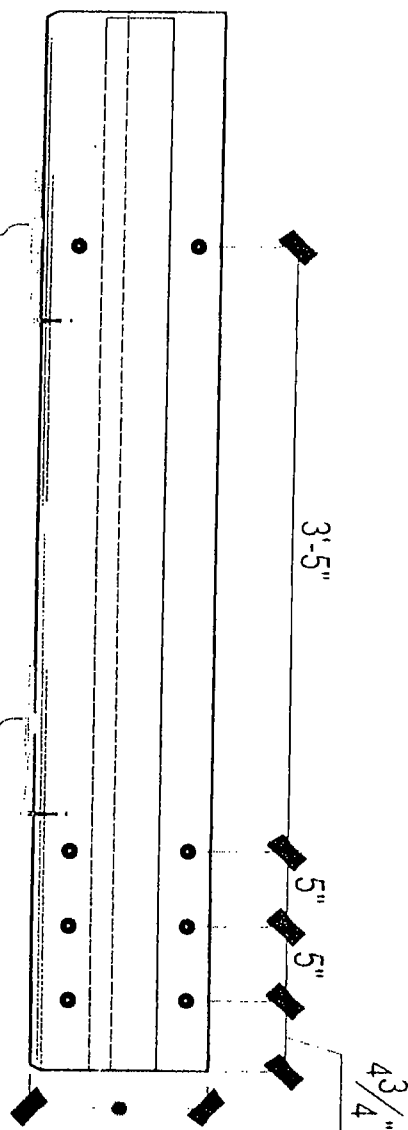 


Construction details same as above

040" alum. returns
1" Jewellee trim fastened
w/ #6 x 1/2" sheet metal screws
Hanley Pergine P-2077 white LED
150" acrylic face w/ translucent vinyl applied
063" aluminum bars
063" brakeformed alum.
raceway cap w/ #6 screw
1 5/8" x 1 5/8" angle sitcher
welded inside raceway
063" brakeformed angle welded
to inside raceway
1/4-20 Rivnut w/ bolts
063" brakeformed aluminum
with weep holes
1/4" dia. weep holes

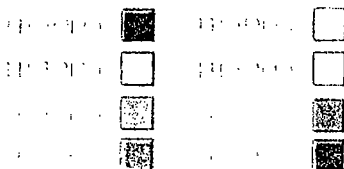


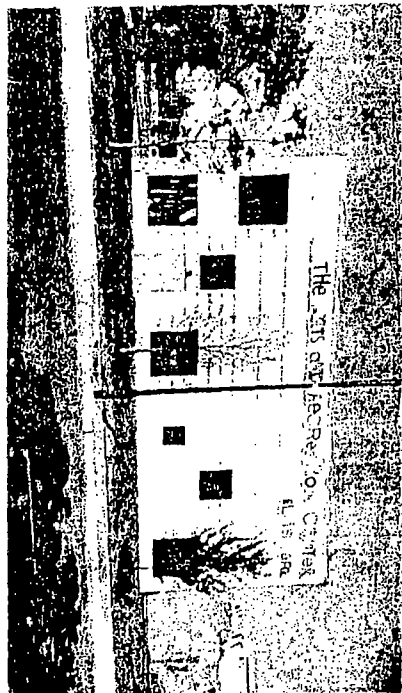


EAST ELEVATION
SCALE: 1/8" = 1'-0"

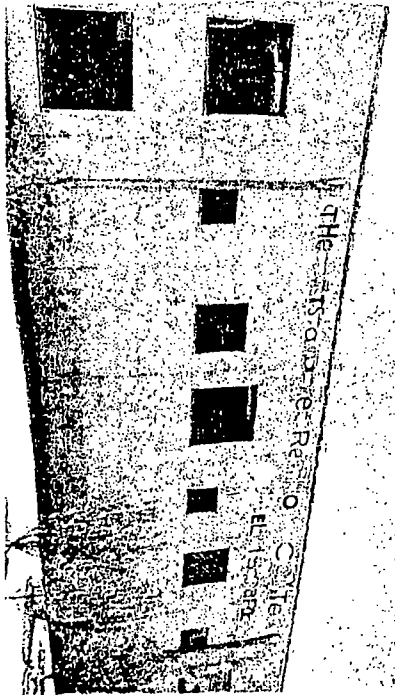

NORTH ELEVATION
SCALE: 1/8" = 1'-0"

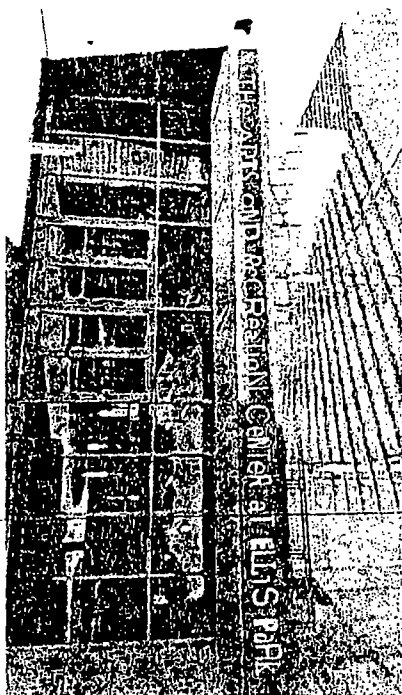

SOUTH ELEVATION
SCALE: 1/8" = 1'-0"

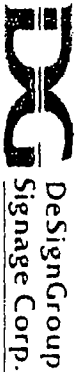



