



City of Chicago



O2018-3186

Office of the City Clerk

Document Tracking Sheet

Meeting Date:	4/18/2018
Sponsor(s):	Misc. Transmittal
Type:	Ordinance
Title:	Zoning Reclassification Map No. 30-F at 12345 S Halsted St - App No. 19622T1
Committee(s) Assignment:	Committee on Zoning, Landmarks and Building Standards

ORDINANCE

BE IT ORDAINED BY THE CITY COUNCIL OF THE CITY OF CHICAGO:

SECTION 1. Title 17 of the Municipal Code of Chicago, the Chicago Zoning Ordinance, is hereby amended by changing all the C1-1 Neighborhood Commercial District symbols and indications as shown on Map No. 30-F in the area bounded by

A line 200 feet north of and parallel to West 124th Street; the public alley next east of and parallel South Halsted Street; West 124th Street; and South Halsted Street,

to those of a B3-5 Community Shopping District and corresponding use District is hereby established in the area above described.

SECTION 2. This ordinance shall be in force and effect from and after its passage and due publication.

Common Address of Property: 12345 South Halsted Street.

FINAL FOR PUBLICATION

**NARRATIVE AND PLANS
TO A TYPE 1 ZONING AMENDMENT
FROM C1-1 to B3-5
12345 South Halsted Street**

This project is for the conversion of an existing one story 16,018 square foot 14 feet building on a 21,230 square foot lot from a bowling alley into a funeral home facility with 10 off-street parking spaces. The project is located at 12345 South Halsted Street. This proposal is for interior alterations only. There is no addition planned or contemplated. There are no dwelling units on site and none are proposed. The exterior of the building will be refreshed to reflect the new funeral home use.

The property is presently zoned C1-1 Neighborhood Commercial District. The proposed B3-5 Community Shopping District classification will allow the new owner to complete the renovation of the building. The building permit process has been stopped because of an off-street parking determination that cannot be accommodated on site. The applicant has started the process to purchase nearby property for the purpose of establishing additional off-street parking. This business cannot survive without sufficient off-street parking.

The establishment of this use at this location will be compatible with existing uses in the surrounding area.

A.) Proposed land use

- Funeral home facility

B.) The project's floor area ratio

- 0.75 existing, no proposed addition to 16,018 square foot building

C.) The project's density (lot area per dwelling

- No dwelling units exist, and none are proposed

D.) The amount of off-street parking

- 10 onsite off-street parking spaces are proposed


E.) Setbacks

- Zero setbacks existing

F.) Building heights

- 14 feet

FINAL FOR PUBLICATION

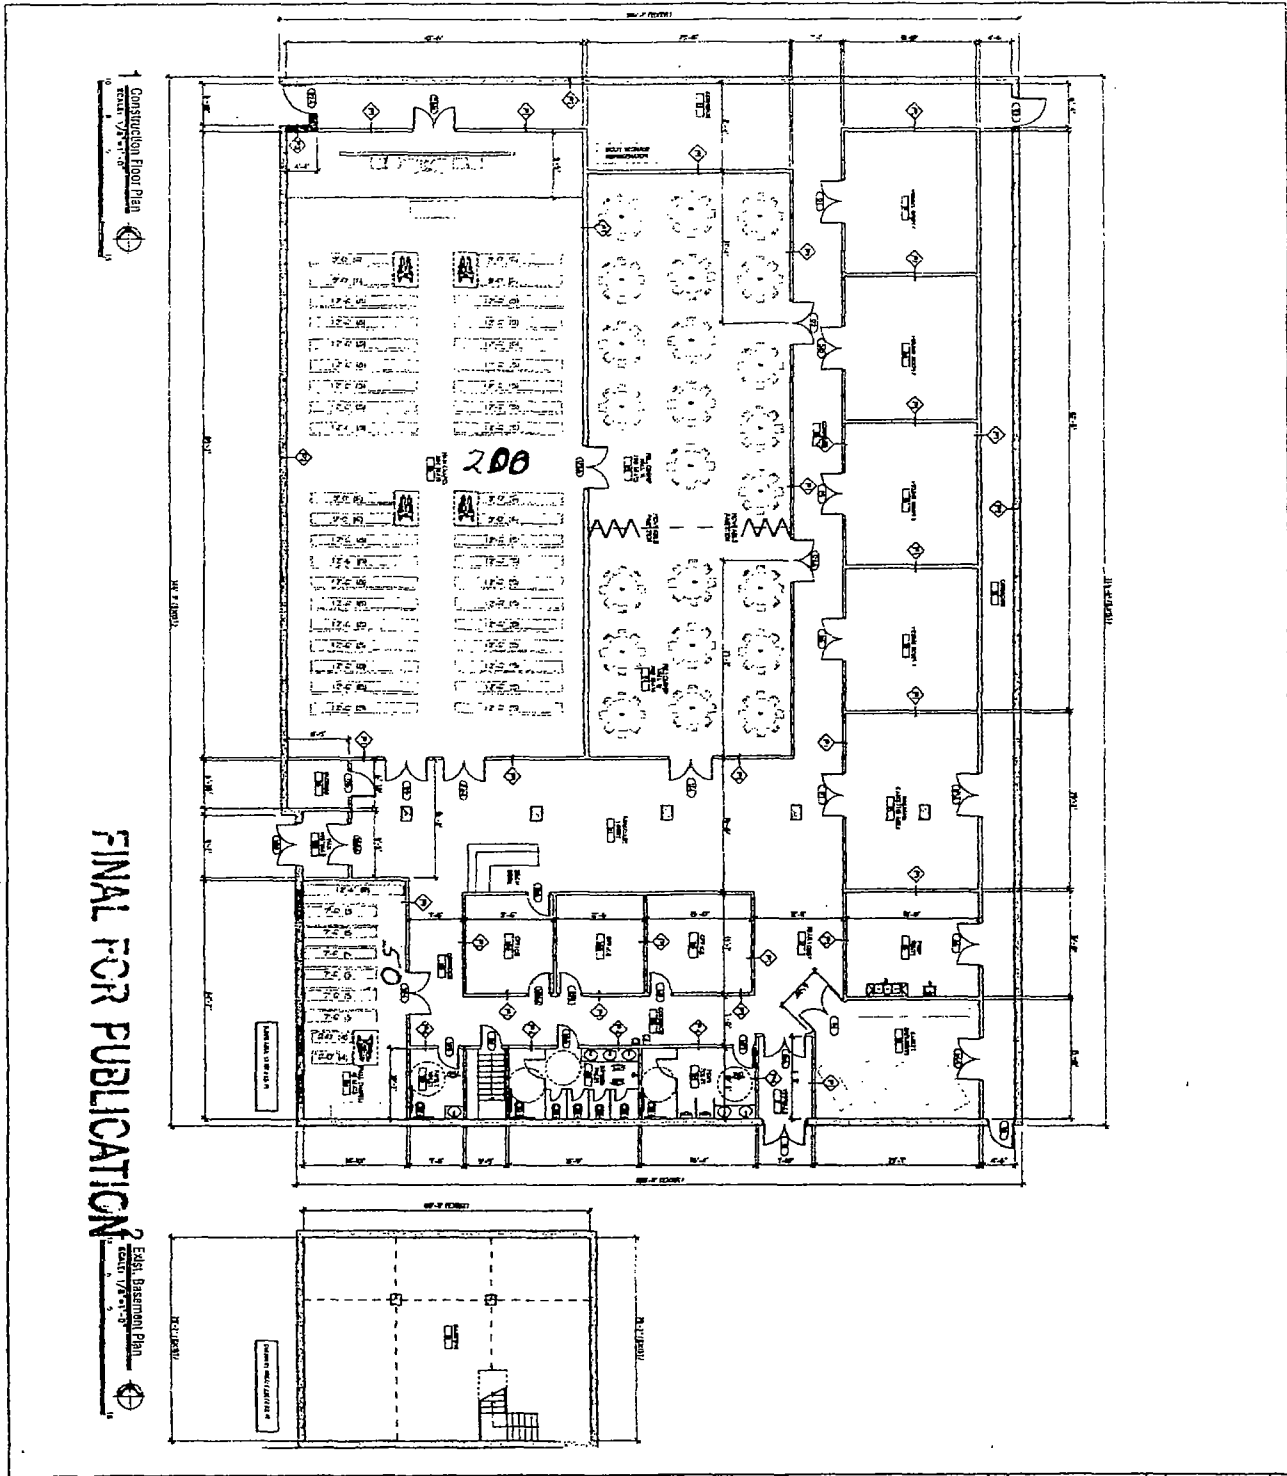

FINAL FOR PUBLICATION
 Scale: 1/8" = 1'-0"

























Heavenly Angels Funeral Home
 12345 South Halsted Street
 Chicago, Illinois 60628


Interior Build Out Of An Existing One Story Masonry Building For New Funeral Home;

Architect: **ASD**

Construction Floor Plans
 Scale: 1/8" = 1'-0"
 A1

SCALE = 1" = 20'-0"

Site Plan

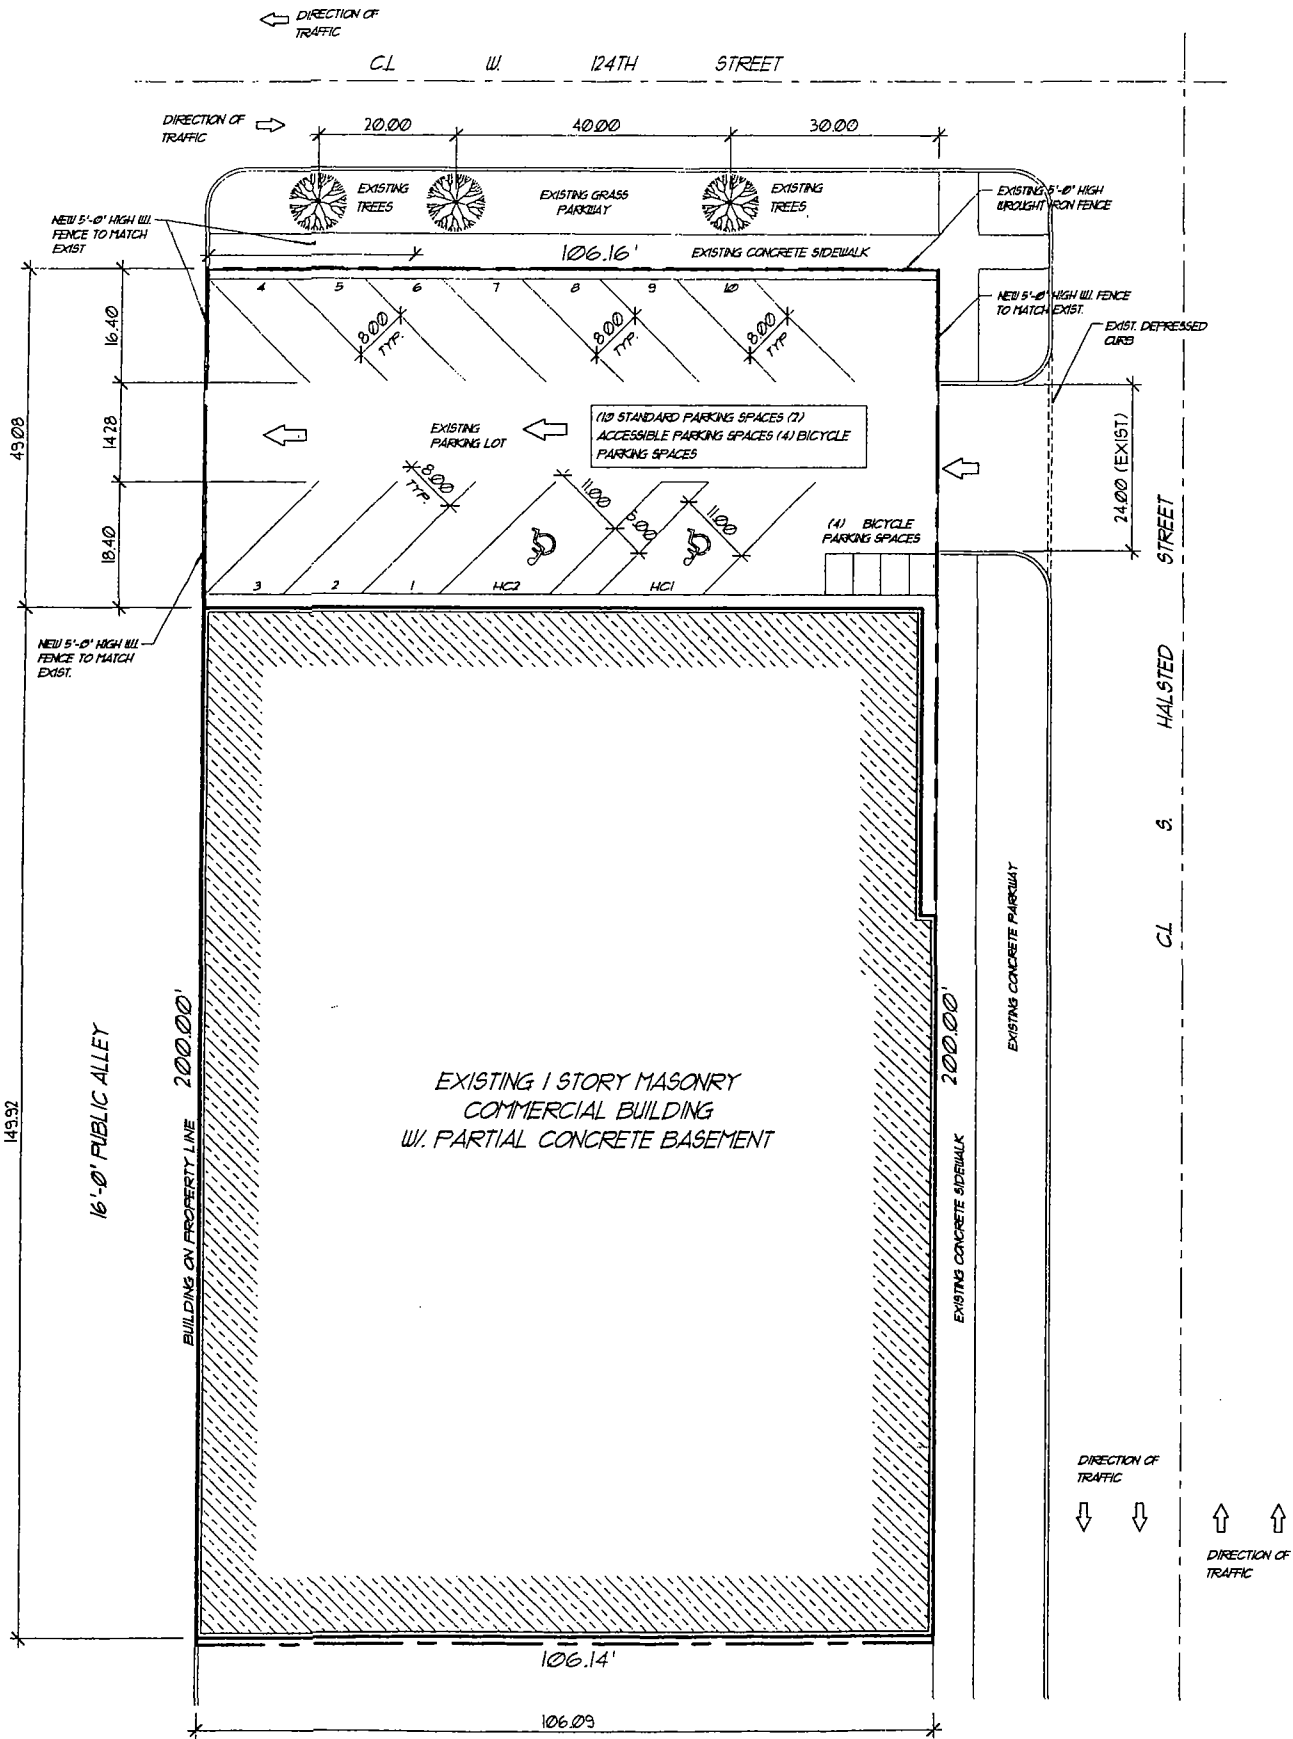

FINAL FOR PUBLICATION