



City of Chicago



Or2018-231

Office of the City Clerk

Document Tracking Sheet

Meeting Date:	5/25/2018
Sponsor(s):	Dowell (3)
Type:	Order
Title:	Issuance of permits for sign(s)/signboard(s) at 123 E Cermak Rd - south elevation
Committee(s) Assignment:	Committee on Zoning, Landmarks and Building Standards

CITY COUNCIL
COMMITTEE ON ZONING, LANDMARKS AND BUILDING STANDARDS

COUNCIL ORDER

RE: Approval of sign over 100 square feet in area or over 24 feet above grade

ORDERED, that the City Council hereby approves the following sign application submitted by:

Applicant*: Michigan Cermak Indiana LLC

(* The Applicant is the owner of the real property or the business tenant of the real property. Do not list the sign contractor, sign erector, sign company or advertising entity in the above space.)

This Order approves the following sign in accordance with Municipal Code of Chicago Section 13-20-680:

Address of Sign: 123 East Cermak Road Chicago, IL 60616

Zoning District: Planned Development No. 1153

DOB Sign Permit Application #: _____


Sign Details:

1. On-premise X OR Off-premise _____
2. Static sign X OR Dynamic-image display sign _____
3. Number of sign faces 1
4. Projecting over the public way No (Yes or No) If yes, Public Way Use #: _____
5. Dimensions: Length 113 feet 2 Inches Height 13 feet 4 Inches
Total square feet in area: 1,508 feet 0 Inches
6. Height above grade: 245 feet 1 inches
7. Elevation (side of building or lot where the sign will be erected): South elevation
8. Name of Sign Contractor/Erector: Chandler Signs

Such sign shall comply with all provisions of Title 17 of the Chicago Municipal Code ("Zoning Ordinance") and all other provisions of the Municipal Code of Chicago governing the permitting, construction and maintenance and removal of signs and sign structures. Failure of the applicant and the applicant's successors shall be grounds for invalidation or revocation of the sign permit.

Pat Dowell
Alderman

3rd
Ward

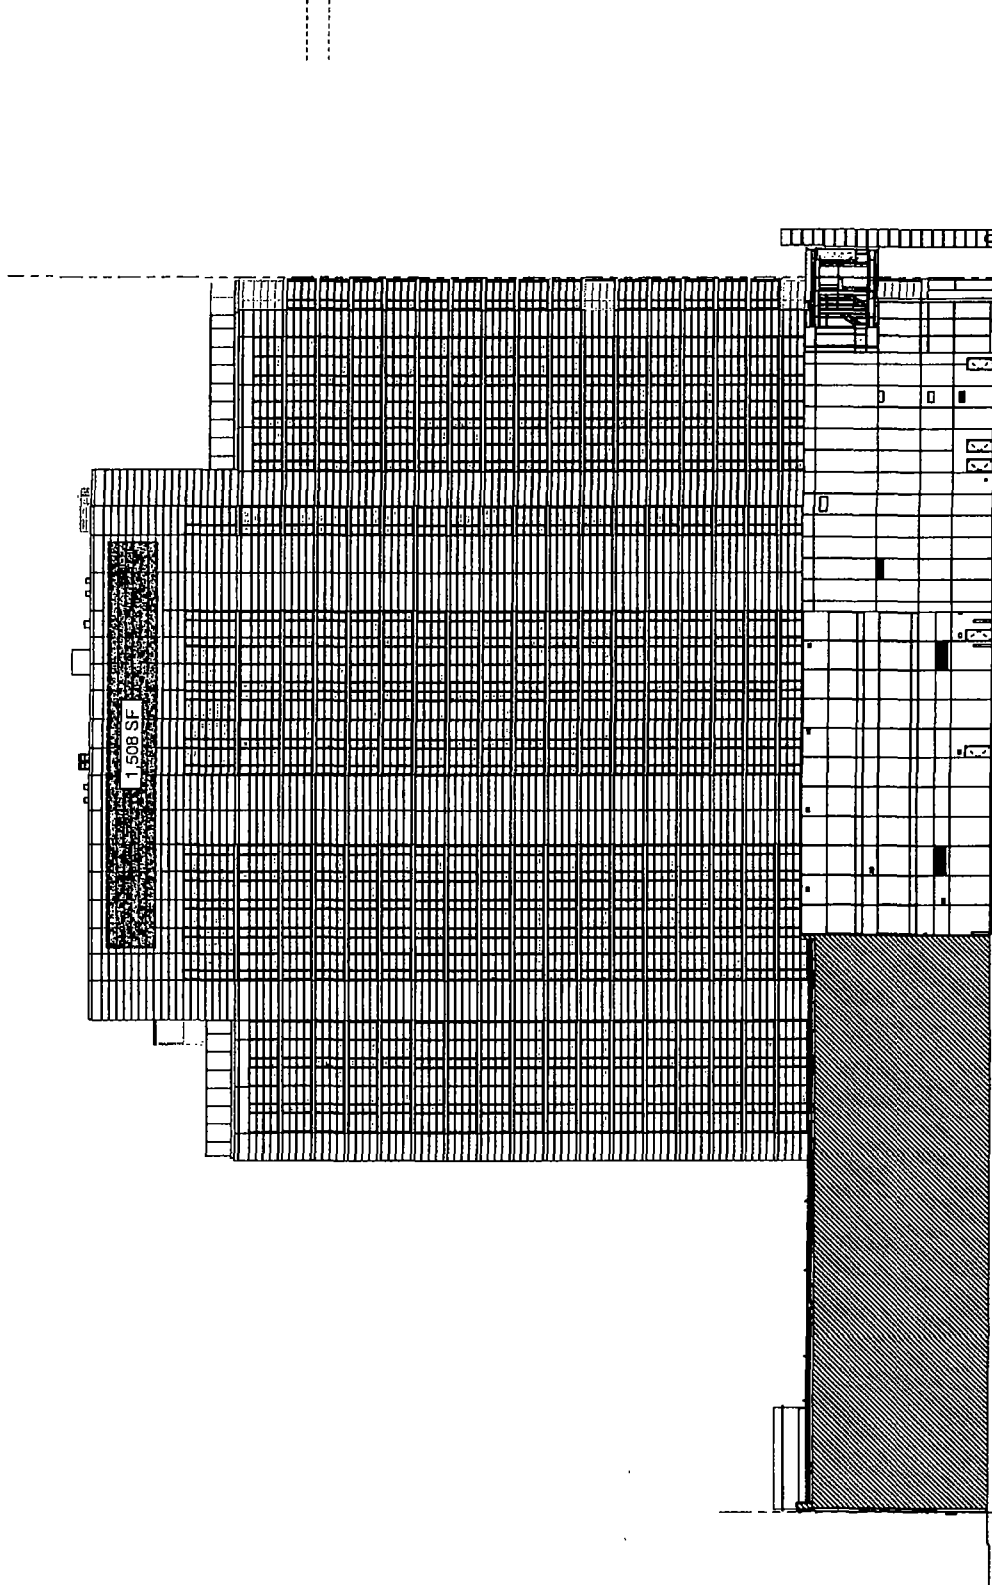

WALL SIGN 1,508 SF
BLADE SIGN 0 SF


PD 1153 - HOTEL & DATA CENTER

McHugh Developer · Antunovich Associates Architecture, Planning, Interior Design

HOTEL: SOUTH ELEVATION (ALLEY)

Chicago, Illinois

May 11, 2018

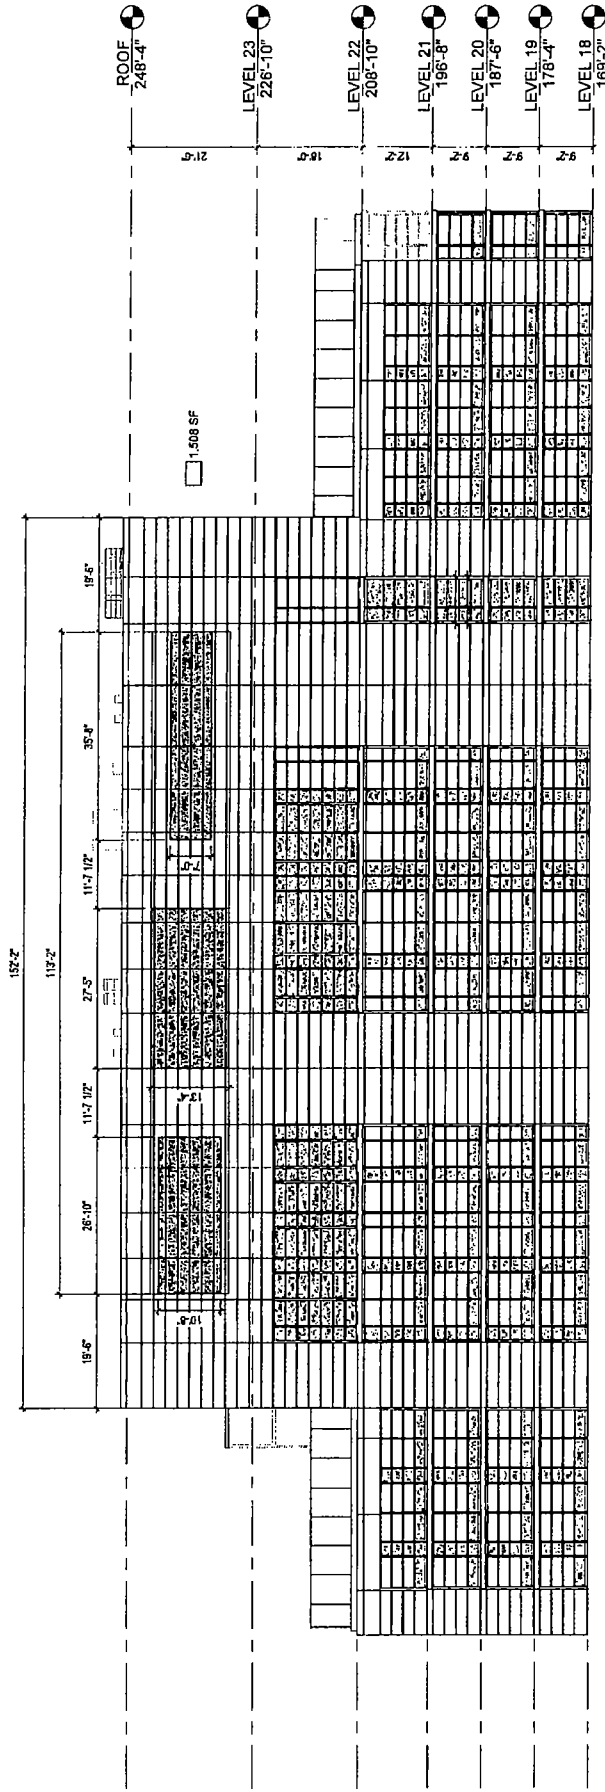

PD 1153 - HOTEL & DATA CENTER

McHugh Developer • Antunovich Associates Architecture, Planning, Interior Design •

HOTEL: ENLARGED SOUTH ELEVATION (ALLEY)

Chicago, Illinois | May 11, 2018

Hilton

Design #
038833A-13

Sheet 2 of 9

Client
HILTON

Address
123 EAST CEMAR ROAD
CHICAGO, ILLINOIS

Account
Rep. MSW / MAW

Designer
MAB

Date
3/7/16

Approval / Date

Client

Sales

Estimating

Art

Engineering

Landlord

Revision/Date

1. RFP 03.13.16 Add "D-C" to

2. RFP 03.13.16 Add "D-C" to

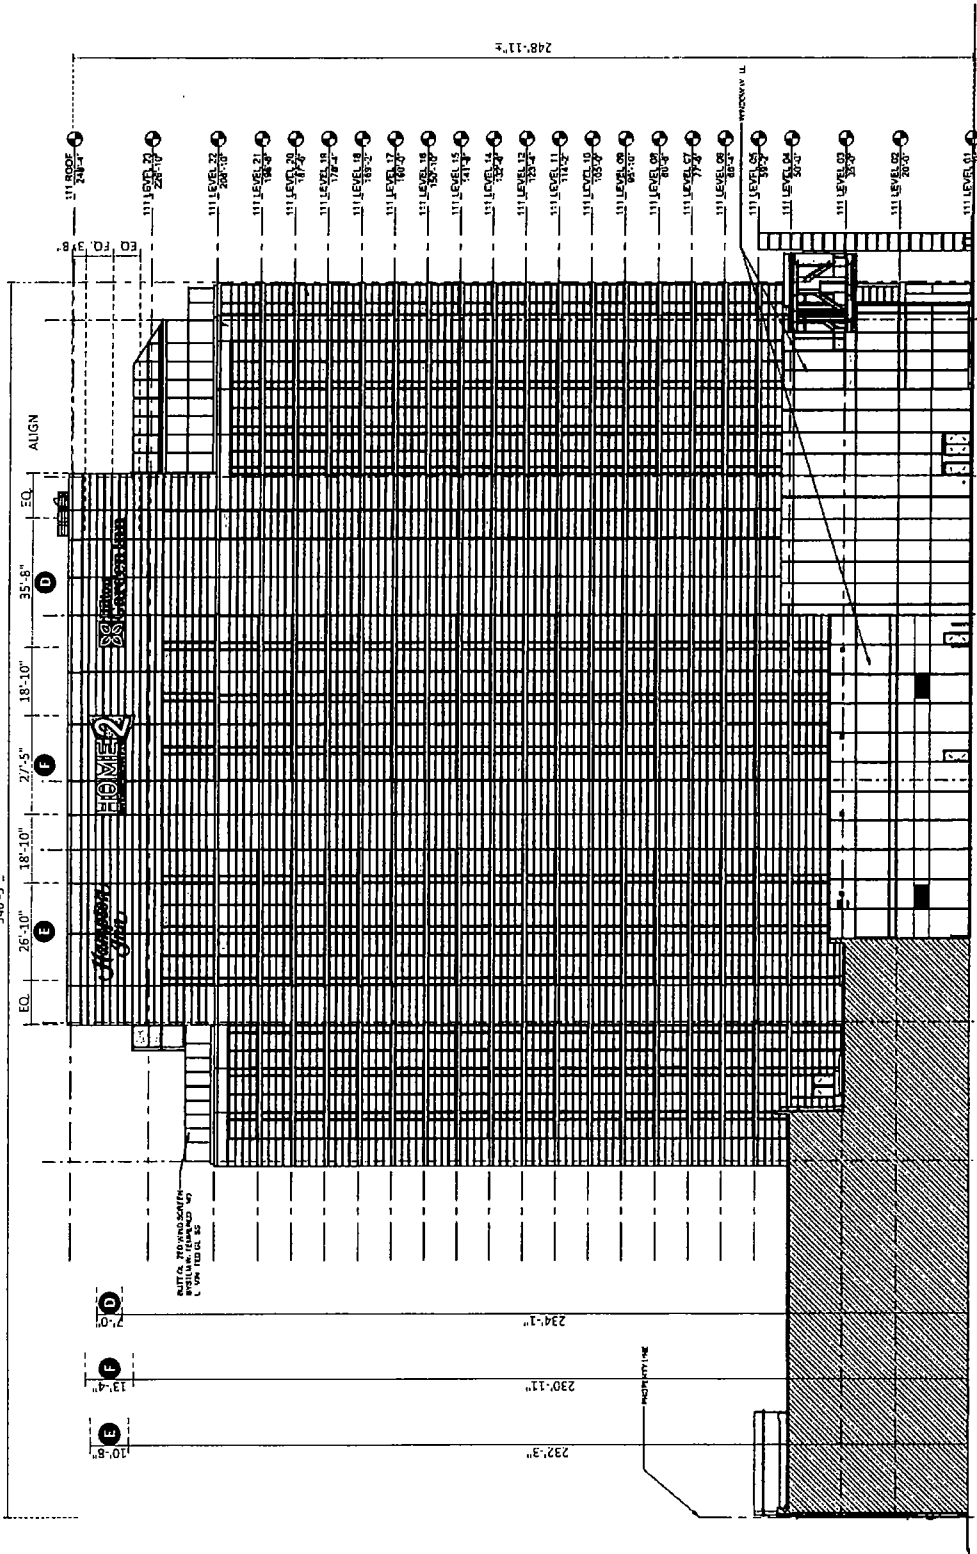

SCALE: 1/32"=1'-0"

SOUTH ELEVATION

CHANDLER
ELECTRICAL

ChandlerElectrical.com

15115 East 15th Avenue
Suite 100
Denver, CO 80232






















FINAL ELECTRICAL
CONNECTION BY
CUSTOMER















FACE-LIT CHANNEL LETTERS

(1) SET REQUIRED - MANUFACTURE & INSTALL



CHANNEL LETTER DISPLAY

(1) SET REQUIRED - MANUFACTURE & INSTALL

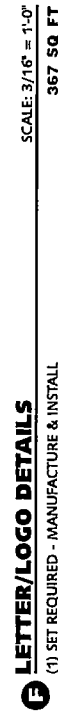

● **LETTER/LOGO DETAILS**

(1) SET REQUIRED - MANUFACTURE & INSTALL

[illegible]

CHANNEL LETTER DISPLAY

(1) SET REQUIRED - MANUFACTURE & INSTALL

5" DEEP CHANNEL LETTERS with REMOTE POWER SUPPLIES.

.040" THK. ALUM. RETURNS with .063" THK. ALUM. CAD CUT BACKS. RETURNS PAINTED 313 DK. BRONZE (PMS 412C).

.177" THK. CYRO 5G 3K32 RED FACES.


1" DK. BRONZE JEWELITE RETAINER (OR APPROVED EQUIV.) TO BE USED PER MANUFACTURER'S RECOMMENDATIONS. USE FABRICATED ALUM. RETAINER FOR LETTERS OVER 48" TALL (*HT). PAINT TO MATCH RETURNS.

RED L.E.D. ILLUMINATION (G.E. OR APPROVED EQUIV.). INSTALL L.E.D. PER MANUFACTURER'S RECOMMENDATIONS.

ALL ILLUMINATED SIGNAGE REQUIRE THE CLIENT'S ELECTRICIAN TO FURNISH & INSTALL A COMPLETE PHOTOCELL AND/OR TIME CLOCK TO ALLOW SIGNS TO OPERATE AT DESIGNATED INTERVALS. HOWEVER, SIGN SHALL NEVER OPERATE ON A 24/7 BASIS.

(1) SET REQUIRED - MANUFACTURE & INSTALL

SCALE: 3/16" = 1'-0"
285 SQ FT

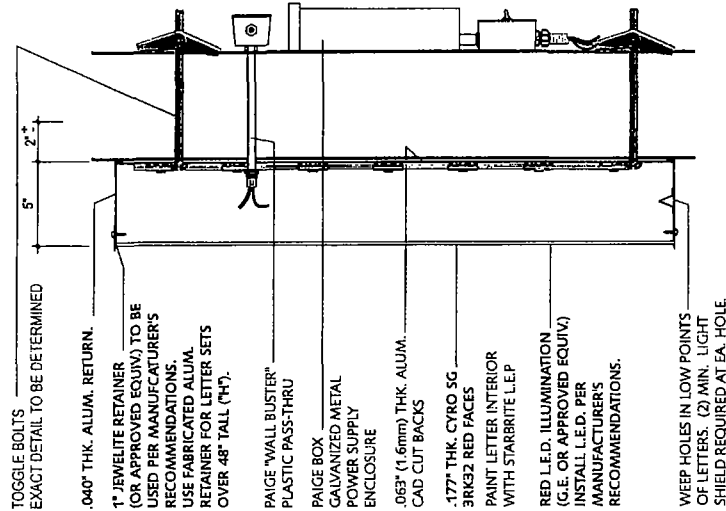

SIDE VIEW - DETAIL N.T.S

SAME SPECS FOR OPTION 2 LAYOUTS / DIFFERENT DIMENSIONS

Hilton

Design # 0388535Ar13

Sheet 15 of 9

HILTON

123 EAST CERMAK ROAD
CHICAGO, ILLINOIS

Account	MSW / MAW
Rep.	

Designer	MAB
----------	-----

Date 3/7/16

Client	Approval / Date
--------	-----------------

Sales	
Estimates	

Art	
Education	

Landlord	
----------	--

11-RFF0115.16: Add "D"-F . .
12-MAB/1.21.16: Set to "R" & "T"

r3-MS/4-28-16; New editions
r4-ES 5/4/16 Pg 2-2.12 updated

r5-RFP 07.13.28 Update D, E, F
 r6-IP/2.7.17/revA and A,B,C; specs on
 separate pages

©7-0006 2/17/17: Add D.E.F op's
©8-MAR/3-7-17: "A,B,C" Install.
©9-E-1 4/18: Banded under E.

removed option
r10-RFF 04.27.18 Update
01-18 5/4/18

112-SDM-5/15/18 . .
113-MAB-5/17/18. DM's for permit

100

1

10

CHANDLER

chandler signs.com





Fields

[illegible]


This drawing is the property of
 (Also see back cover)
 0-7-000000000

All rights to its use for reproduction are reserved by Chandler Signs, LLC

FINAL ELECTRICAL CONNECTION BY

CUSTOMER

70

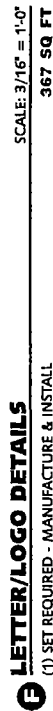



(1) SET REQUIRED - MANUFACTURE & INSTALL

ALL ILLUMINATED SIGNAGE REQUIRE THE CLIENT'S ELECTRICIAN TO FURNISH & INSTALL A COMPLETE PHOTOCELL AND/OR TIME CLOCK TO ALLOW SIGNS TO OPERATE AT DESIGNATED INTERVALS. HOWEVER, SIGN SHALL NEVER OPERATE ON A 24/7 BASIS.

G.C. TO PROVIDE ACCESS BEHIND ENTIRE SIGN AREA

[illegible]

100

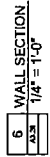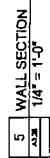

DEF

