



City of Chicago



Or2018-537

Office of the City Clerk

Document Tracking Sheet

Meeting Date:	10/31/2018
Sponsor(s):	Villegas (36)
Type:	Order
Title:	Issuance of permits for sign(s)/signboard(s) at 6525 W Diversey Ave - 225 sq. ft
Committee(s) Assignment:	Committee on Zoning, Landmarks and Building Standards

CITY COUNCIL
COMMITTEE ON ZONING, LANDMARKS AND BUILDING STANDARDS

COUNCIL ORDER

RE: Approval of sign over 100 square feet in area or over 24 feet above grade

ORDERED, that the City Council hereby approves the following sign application submitted by:

Applicant*: Target

(* The Applicant is the owner of the real property or the business tenant of the real property. Do not list the sign contractor, sign erector, sign company or advertising entity in the above space.)

This Order approves the following sign in accordance with Municipal Code of Chicago Section 13-20-680:

Address of Sign: 6525 W. Diversey Ave. Chicago, IL 60607


Zoning District: PD-127

DOB Sign Permit Application #: 100774798


Sign Details:

1. On-premise OR Off-premise
2. Static sign OR Dynamic-image display sign
3. Number of sign faces 1
4. Projecting over the public way No (Yes or No) If yes, Public Way Use #: N/A
5. Dimensions: Length 15 feet 0 inches Height 15 feet 0 inches
Total square feet in area: 225 feet 0 inches
6. Height above grade: 23 feet 0 inches
7. Elevation (side of building or lot where the sign will be erected): East
8. Name of Sign Contractor/Erector: Volkan Signs & Lighting Inc.

To be legal, such sign shall comply with all provisions of Title 17 of the Chicago Municipal Code ("Zoning Ordinance") and all other provisions of the Municipal Code governing the permitting, construction and maintenance and removal of signs and sign structures. Failure of the applicant and the applicant's successors to comply shall be grounds for invalidation or revocation of the sign permit.


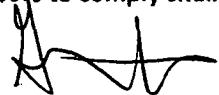


Alderman

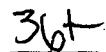

Ward

EXISTING PHARMACY (35.79 SQ FT)
EXISTING LOGO/TARGET (212.14 SQ FT)

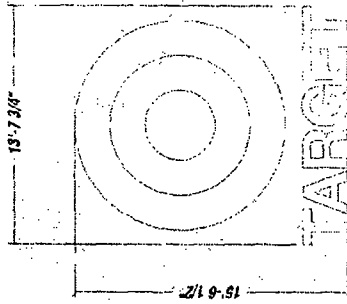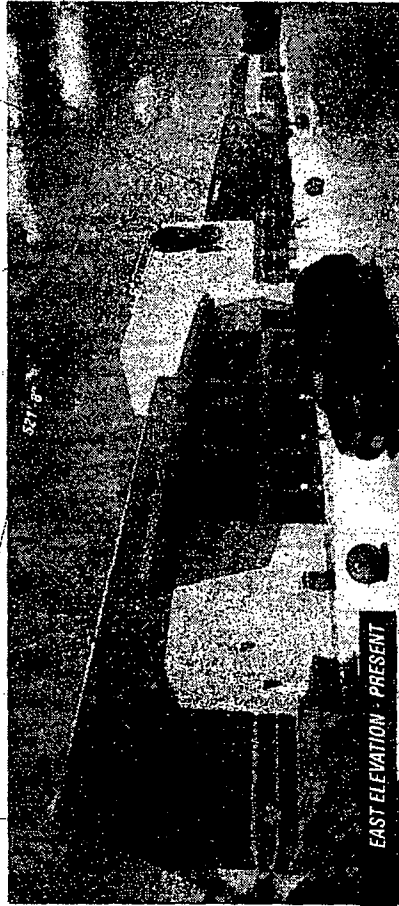


100774798

- PROPOSED
- 15' DIA LOGO (225 SQ FT)
- order pick-up - 1'-11" x 12'-10" (24.6 SQ FT)
- CVS pharmacy - 2'-5 1/2" x 18'-3 15/16" (44.6 SQ FT)



Illuminated Channel Logo
 Scale: 3/16" = 1'-0"

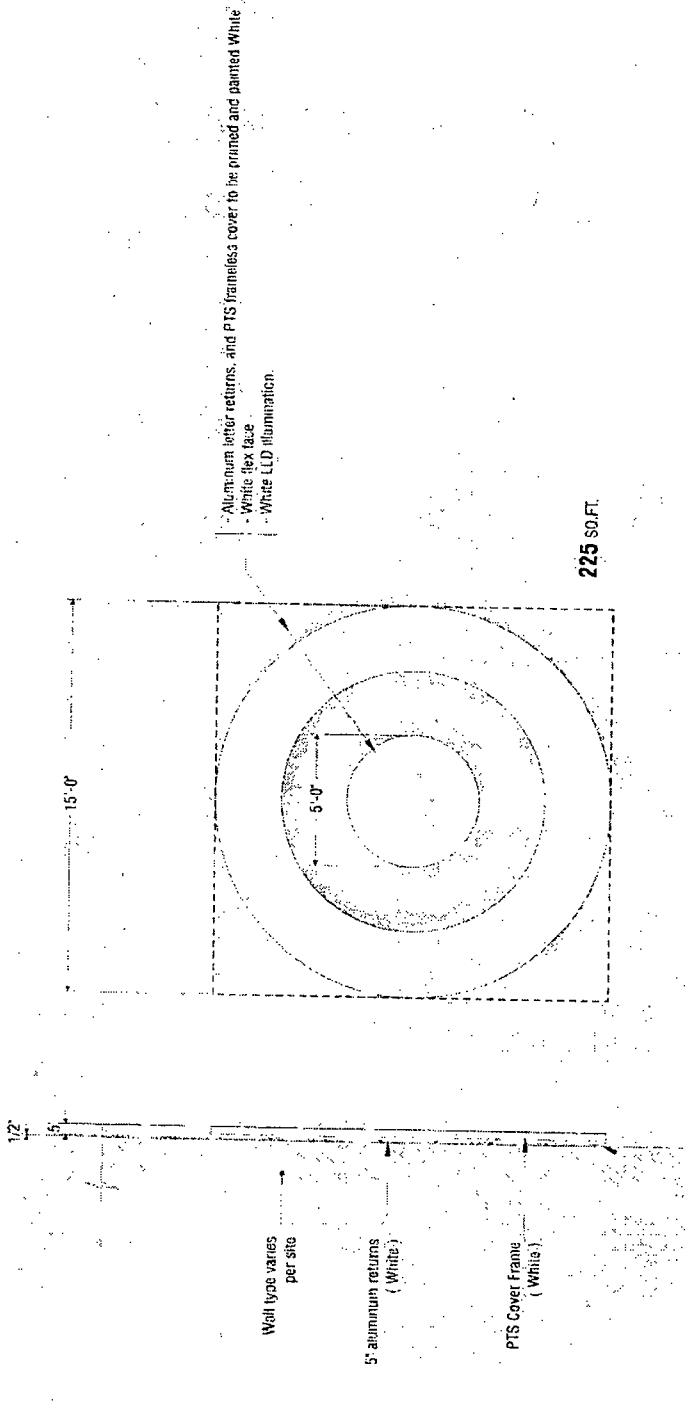

TARG-CL180x0180-120B
 CHANNEL LETTERS
 PL: 28.73in. PA: 10.95in.

Electrical Requirements




Prep Work
 Approved for Production














INSTALLATION INSTRUCTIONS

TARG-CL180X0180.120B
SHEET # 1 OF 1

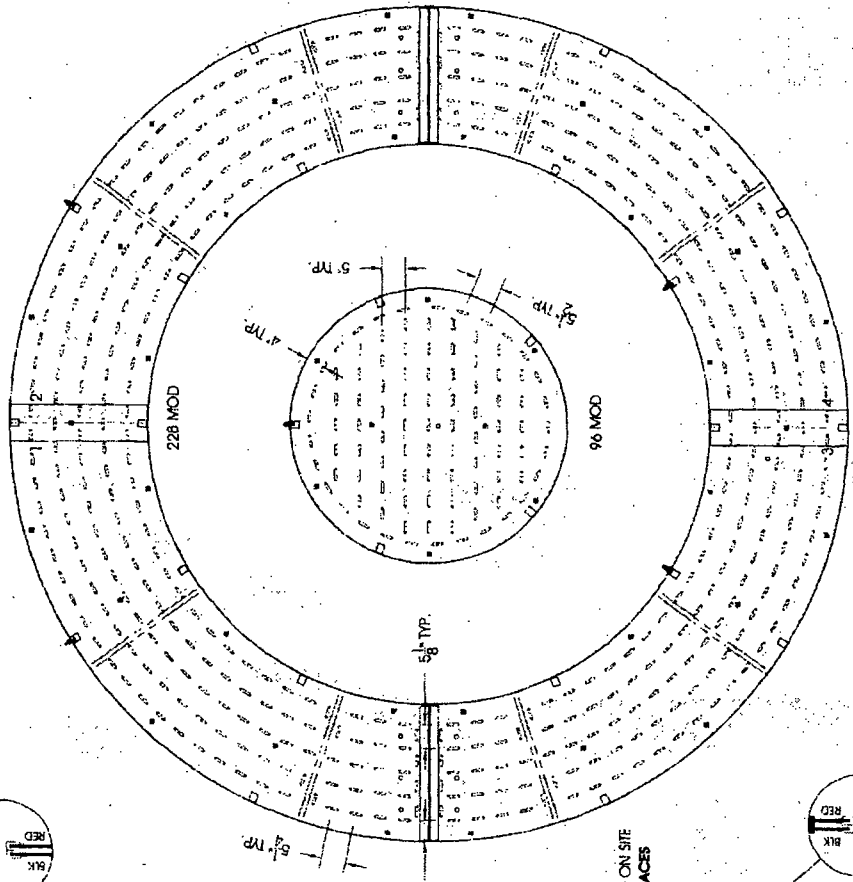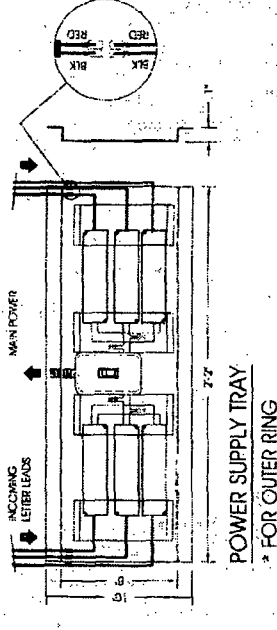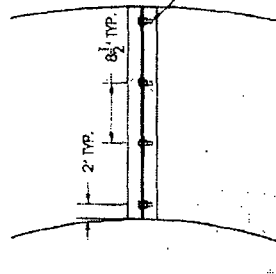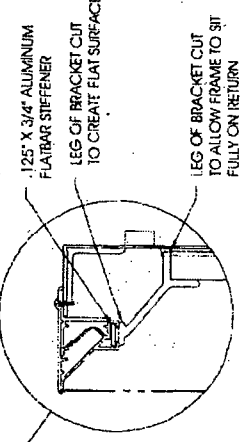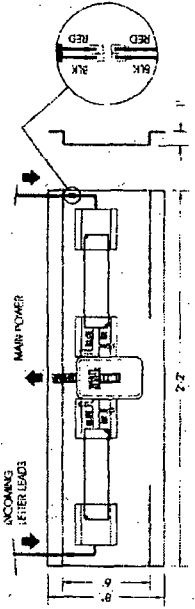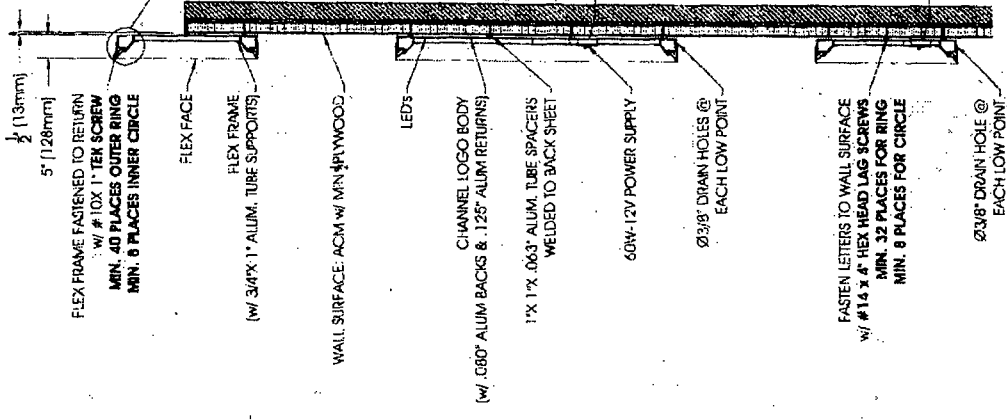

ILLUMINATED CHANNEL LOGO

TARGET

VARIOUS LOCATIONS




REASON	DATE	DESCRIPTION
04	07-MAY-16	ADDED HOOTER, REMOVED 15A SWITCH
03	22-MAR-18	UPDATED AS PER TARGET SOP
02	15-JAN-18	28 TITANS ARE NOW 125" ALUMINUM
01	22-DEC-17	ADDED REMOVE POWER SUPPLY OPTION
CUT FILE		02-MAR-18
WEIGHT		275 LBS

AMP DRAW: 9.6A @ 120V