



City of Chicago



Or2023-109

Office of the City Clerk

Document Tracking Sheet

Meeting Date:	3/15/2023
Sponsor(s):	Reilly (42)
Type:	Order
Title:	Issuance of permits for sign(s)/signboard(s) at 111 N. State St. - Permit Number 101000335
Committee(s) Assignment:	Committee on Zoning, Landmarks and Building Standards

CITY COUNCIL
COMMITTEE ON ZONING, LANDMARKS AND BUILDING STANDARDS

COUNCIL ORDER

RE: Approval of sign over 100 square feet in area or over 24 feet above grade

ORDERED, that the City Council hereby approves the following sign application submitted by:

Applicant*: Macy's

(* The Applicant is the owner of the real property or the business tenant of the real property. Do not list the sign contractor, sign erector, sign company or advertising entity in the above space.)

This Order approves the following sign in accordance with Municipal Code of Chicago Section 13-20-680:

Address of Sign: 111 N. State St Chicago, IL 60602


Zoning District: DX-16

DOB Sign Permit Application #: 101000335


Sign Details:

1. On-premise OR Off-premise
2. Static sign OR Dynamic-Image display sign
3. Number of sign faces 2
4. Projecting over the public way Yes (Yes or No) If yes, Public Way Use #: BACP1758605
5. Dimensions: Length 3 feet 0 inches Height 12 feet 0 inches
Total square feet in area: 36 feet 0 inches
6. Height above grade: 28 feet 0 inches
7. Elevation (side of building or lot where the sign will be erected): West
8. Name of Sign Contractor/Erector: Olympik Signs

To be legal, such sign shall comply with all provisions of Title 17 of the Chicago Municipal Code ("Zoning Ordinance") and all other provisions of the Municipal Code governing the permitting, construction and maintenance and removal of signs and sign structures. Failure of the applicant and the applicant's successors to comply shall be grounds for invalidation or revocation of the sign permit.

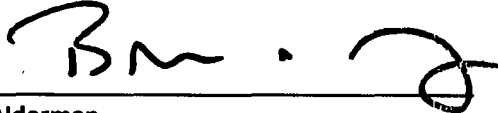
Alderman

42
Ward

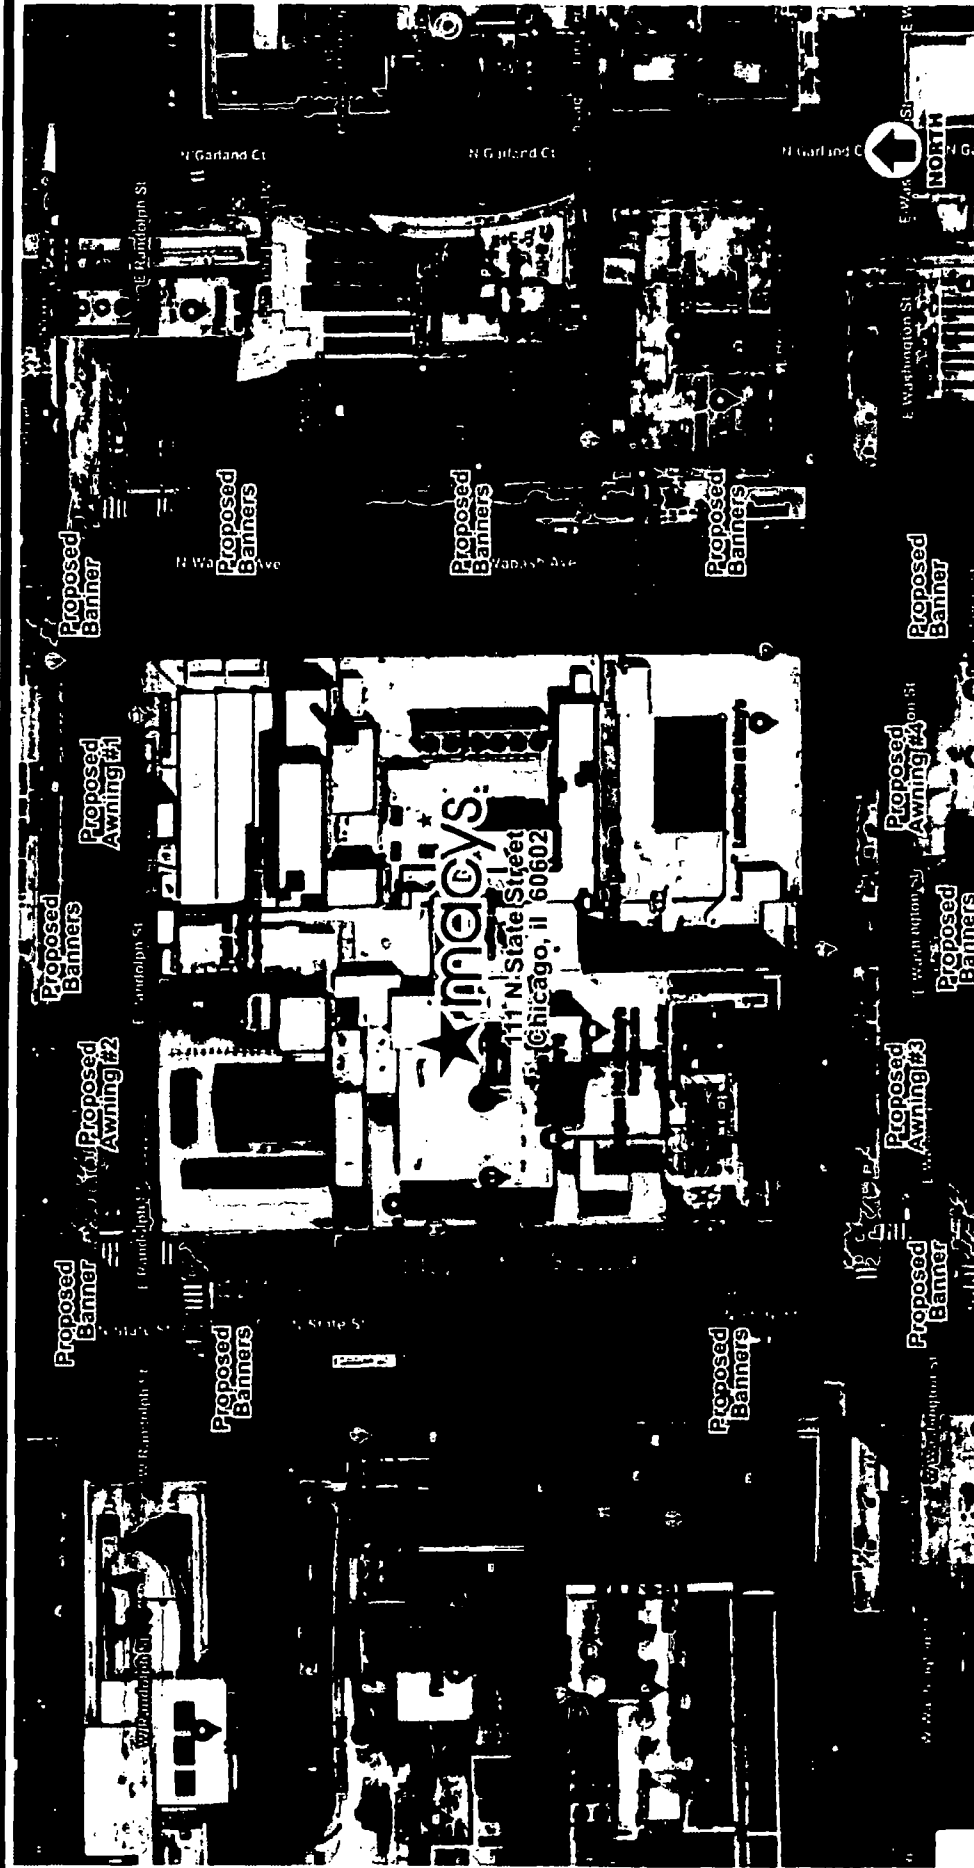

Site Plan -



111 N. State Street
Chicago, IL 60602

job#: 22-9282
05-27-22
REV. B

Comments:

drawn by
PAMELA F

account representative
ROBBY WHITEHEAD
client


1130 N. Garland
Lombard, IL 60148
Ph. # 630.424.6100

WWW.OLYMPICSIGNS.COM

SITE PLAN

page 1 of 8

OLYMPIC SIGNS
1130 N. Garland
Lombard, IL 60148
Ph. # 630.424.6100
Fax # 630.424.6120
www.olympic-signs.com

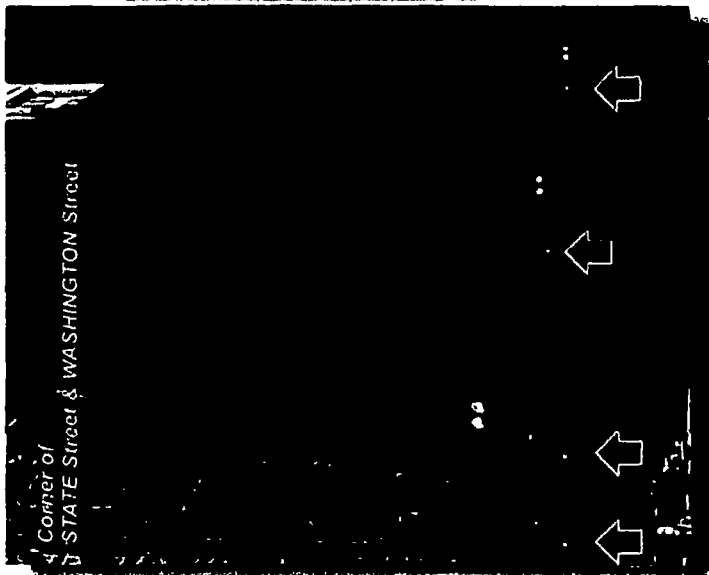

Sunbrella Banner Material -

DIF Vertical Pocket Banner with "macy's" logo directly printed onto Sunbrella Black Mayfield Material.
 4608-0000 / 48" (117cm)
 6008-0000 / 80" (152cm)
 80008 / 0000 / 80" (203cm)



111 N State Street
 Chicago, IL 60602

account representative / client
 ROBBY WHITEHEAD


 Lombard, IL 60148

Ph.# 630.424.6100 Fax.# 630.424.6130

WWW.OLYSIGNS.COM

OLYMPIK
SIGNS


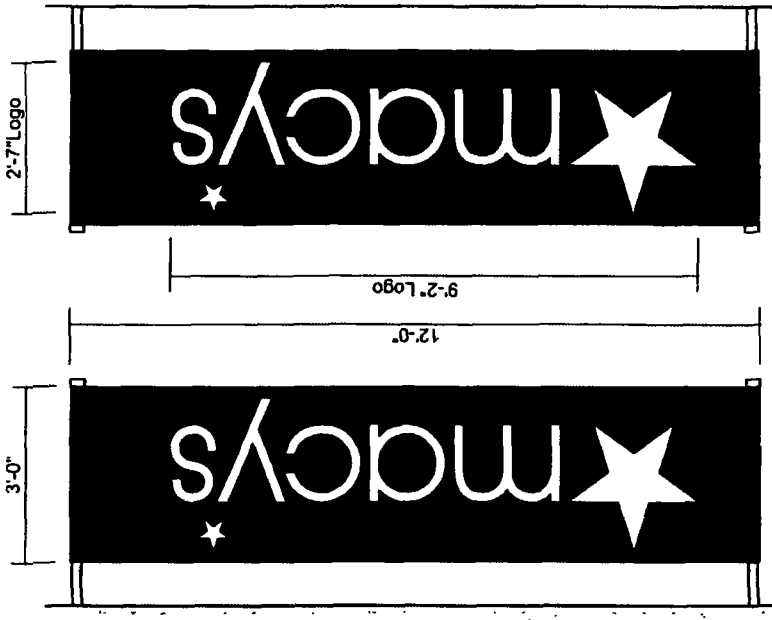

Right Side View

Left Side View


DIF Banner - Direct Print Onto Sunbrella Material

Scale: 1/2" = 1'-0"
 Qty: (18) Required
 Square Footage: 36.0
 DIF Vertical Pocket Banner with "macy's" logo directly printed onto Sunbrella Black Mayfield Material. hemmed & sewn on all 4 sides. Exact pole hardware to be determined. Installation method to be determined on field conditions. Drawing for concept purposes only.

job#: 22-9282
 09-27-22
 PAMELA F. FOX

Comments:

SIGN LAYOUT

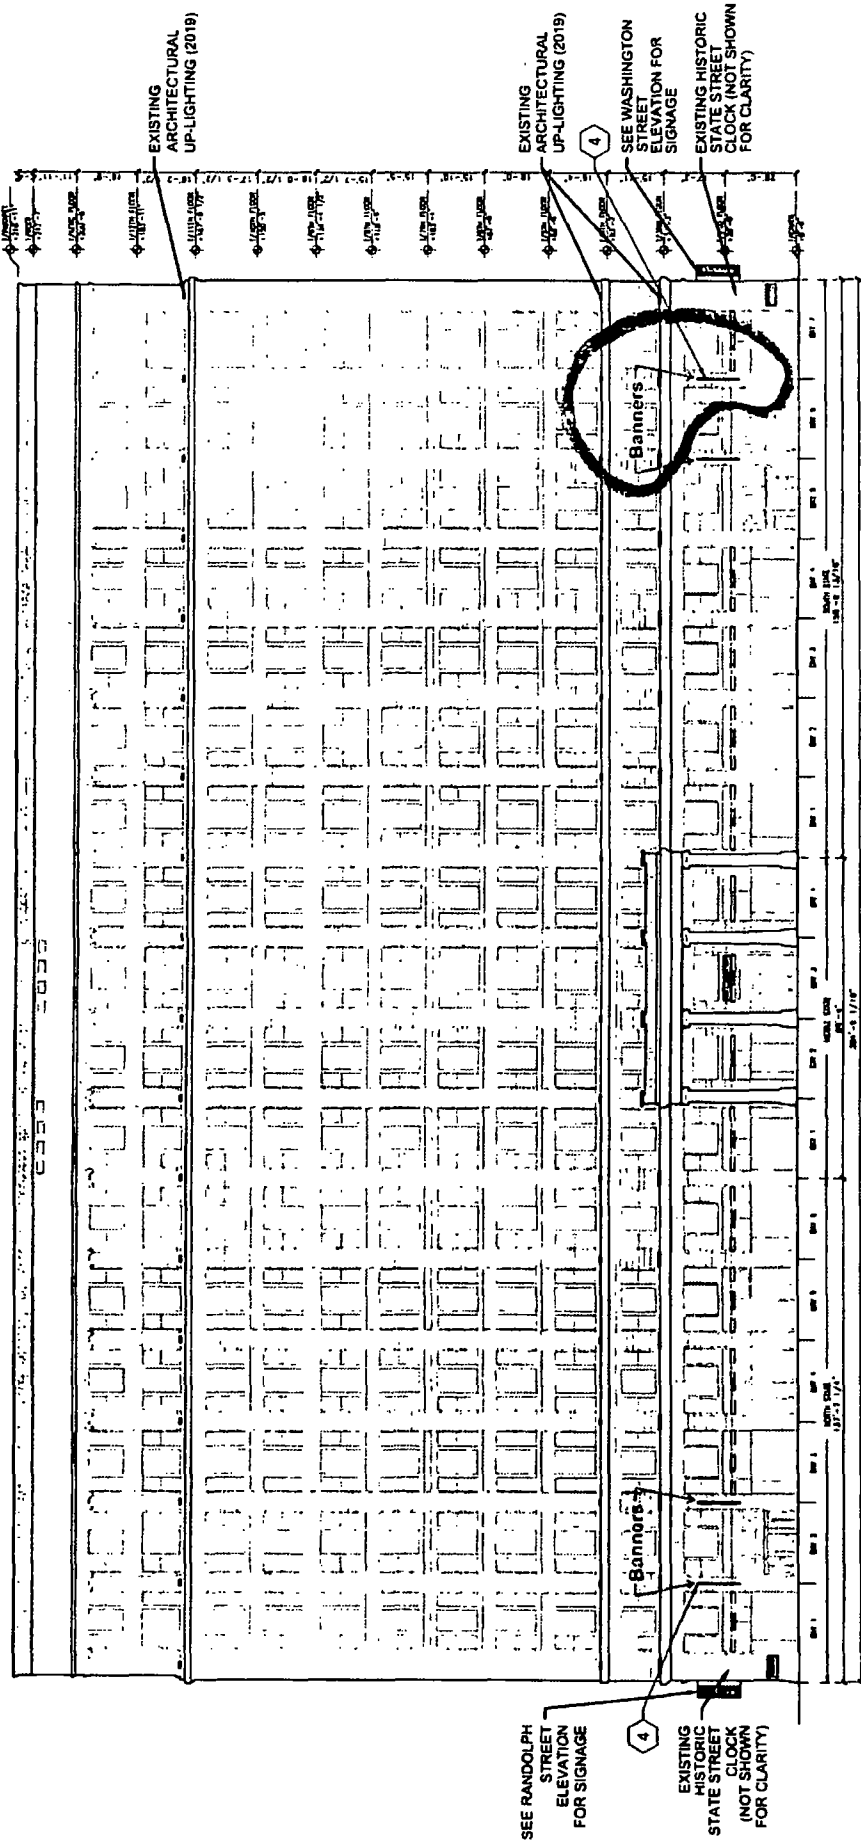

West Building Elevation - State Street

Scale 1/32" = 1'-0"



111 N State Street
Chicago, IL 60602

account representative / client
ROBBY WHITEHEAD

drawn by
PAMELA F

job#: 22-9282
05-27-22
REV. B

Comments:

OLYMPIK SIGNS 1130 N. Garfield / Lombard, IL 60148 Ph. # 630.424.6100 Fax. # 630.424.6120 WWW.OLYSIGNS.COM


STATE STREET ELEVATION