



City of Chicago



Or2015-520

Office of the City Clerk

Document Tracking Sheet

Meeting Date:	9/24/2015
Sponsor(s):	Curtis (18)
Type:	Order
Title:	Issuance of permits for sign(s)/signboard(s) at 8013 S Cicero Ave - Signs 1 and 2 - 108 sq. ft.
Committee(s) Assignment:	Committee on Zoning, Landmarks and Building Standards

(signs)

ORDERED, That the Commissioner of Buildings is hereby directed to issue a sign permit to: (Contractor's name and address)

PAIN-CLAUSS SIGN CO

165 TUBERWAY DR

CAROL STREAM IL 60186

630 510 2020 X4000

for the erection of a sign/signboard over 24 feet in height and/or over 100 square feet (in area of one face) at: (Business NAME & ADDRESS)

DISCOVERY CLOTHING COMPANY

8013 S CICERO AVE

① & ② 12'

① & ② 9'

Dimensions: length ③ 43'

height 8' 10"


height above grade/roof to top of sign ③ 36 feet

③ 26 feet

TOTAL SQUARE FOOT AREA ③ 380


Total: 596

Such sign(s) shall comply with all applicable provisions of TITLE 17 of the Chicago Zoning Ordinance and all other applicable provisions of the Municipal Code of the City of Chicago governing the construction and maintenance of outdoor signs, signboards and structures.


Alderman, Ward 18th

524'-0"

1266'-0"

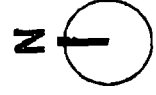

SITE PLAN
Scale: 1" = 150'-0"

Proof Date: 6/9/15
 DESIGN# 15-72VB
 Working Scale:
 Est./Req: 15-71VB
 Client: DISCOVERY CLOTHING

SALES: DR
 AM:
 Design: DH

APPROVAL ART SET-UP
 SIGN-OFF
 DATE: _____
 DATE: _____


PRODUCTION DETAILS
 Category:
 Material:
 Campaign:
 Color Match:

SHOP / INSTALL NOTES

PAGE 4 of 4
superGraphics
 a division of


2201 Fifteenth Avenue West
 Seattle Washington 98119
 Phone: 206.284.2201
 Toll Free: 800.593.4183
 Fax: 206.284.0510
 www.supergraphics.com


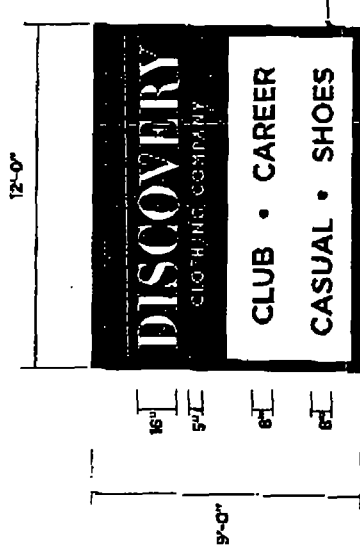


FRONT VIEW
Scale: 1/4" = 1'-0"

Specifications:
 Fabricate and install TWO (2) single face wall signs
 Aluminum Extrusion Cabinet and Retainer
 Paint Dark Bronze MP 4133EP
 White polycarbonate sign face with
 230-33 Red Vinyl overlay (with)
 OPAQUE BLOCKOUT FILM SECOND SURFACE
 illuminate with White Fluorescent Lamps
 FACE TO BE OPAQUE WITH LETTERS ONLY TO ILLUMINATE
 Flush mount to wall with 6 ea. 3/8" Lag bolts
 DISCONNECT
 250 lbs

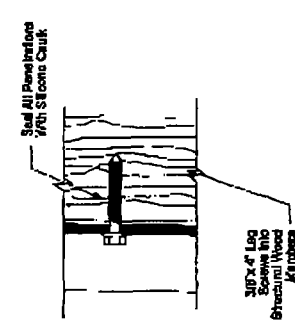


Cross Section of Part Channel Letter
Not to scale

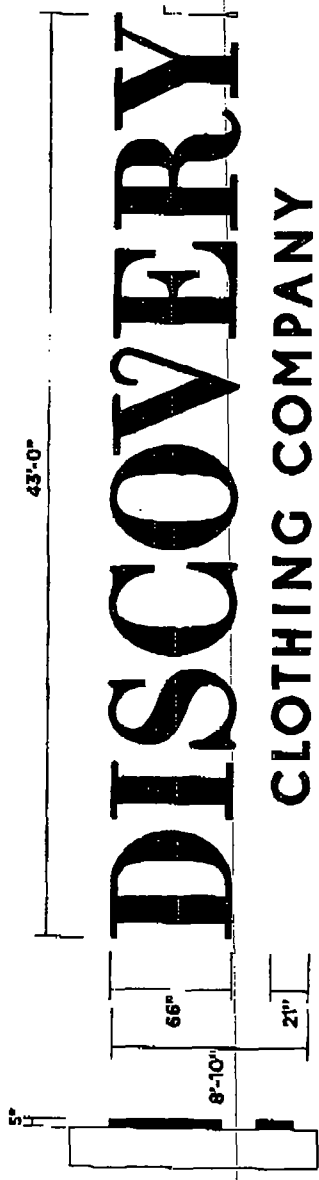


FRONT VIEW
Scale: 3/16" = 1'-0"

Specifications:
 Fabricate and install One (1) set of Pan Channel Letter
 5" DK Bronze returns
 1" DK Bronze trim with WHITE acrylic faces with
 230-33 RED VINYL OVERLAY
 illuminate with 6E LED lamps
 Flush mount to fascia with remote transformers

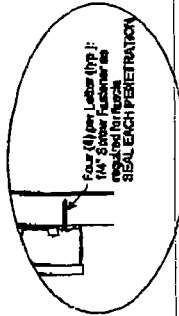

MOUNTING DETAIL

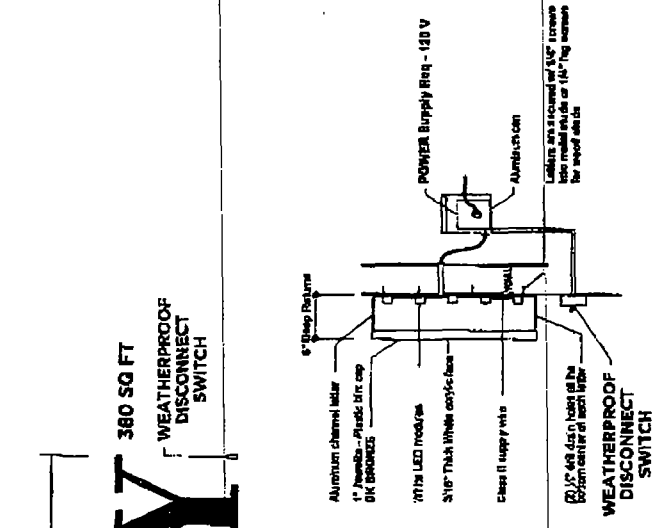

Cross Section of Part Channel Letter
Not to scale

Proof Date: 8/8/16
 DESIGN#35-72V8
 #3572V8_1_V05
 Working Scale:
 Est./Rfq: 1647V8
 Client: DISCOVERY CLOTHING


Sales: DR
 AM: CG
 Design: DH
 APPROVAL ART SET-UP
 SIGNOFF DATE: _____
 DATE: _____

PRODUCTION DETAILS
 Category:
 Material:
 Laminate:
 Color Match:

SHOP / INSTALL NOTES

2201 Affenbach Avenue West
 Seattle Washington 98119
 Phone: 206.284.2201
 Toll Free: 800.695.4165
 Fax: 206.284.6510
 www.supergraphics.com


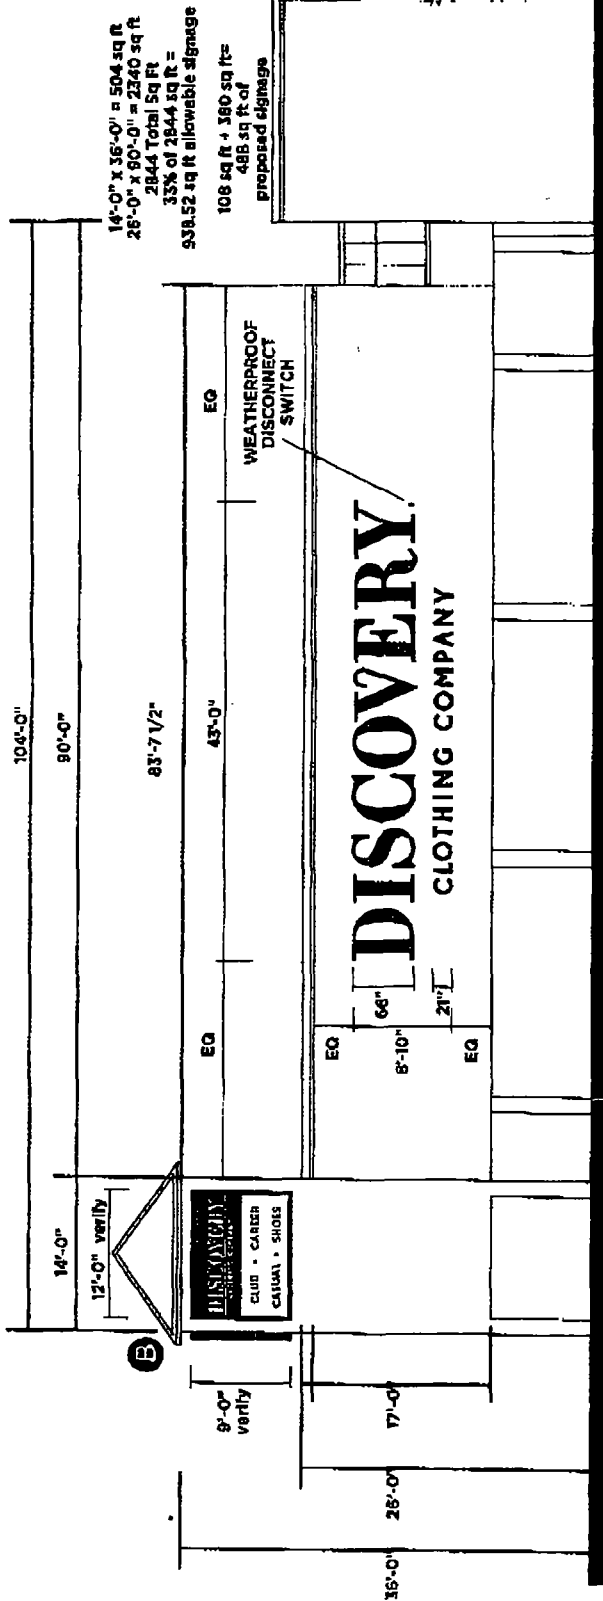

WEST ELEVATION
Scale: 3/32" = 1'-0"

Proof Date: 6/8/15
 DESIGN#: 15-72V8
 #####_I_V05
 WorkTB Scale:
 Est./R/q: 1547V8
 Client: DISCOVERY CLOTHING

Subs: DR
 AM:
 Designer: DH
 APPROVAL ART SET-UP
 SIGNOFF DATE DATE DATE DATE


PRODUCTION DETAILS
 Category:
 Material:
 Laminate:
 Color Match:

SHOP / INSTALL NOTES

superGraphics
 a division of SGA International

2201 Effingham Avenue, West
 Seattle, Washington, 98119
 Phone: 206.284.9210
 Toll Free: 800.695.4185
 Fax: 206.284.8810
 WWW.SUPERGRAPHICS.COM



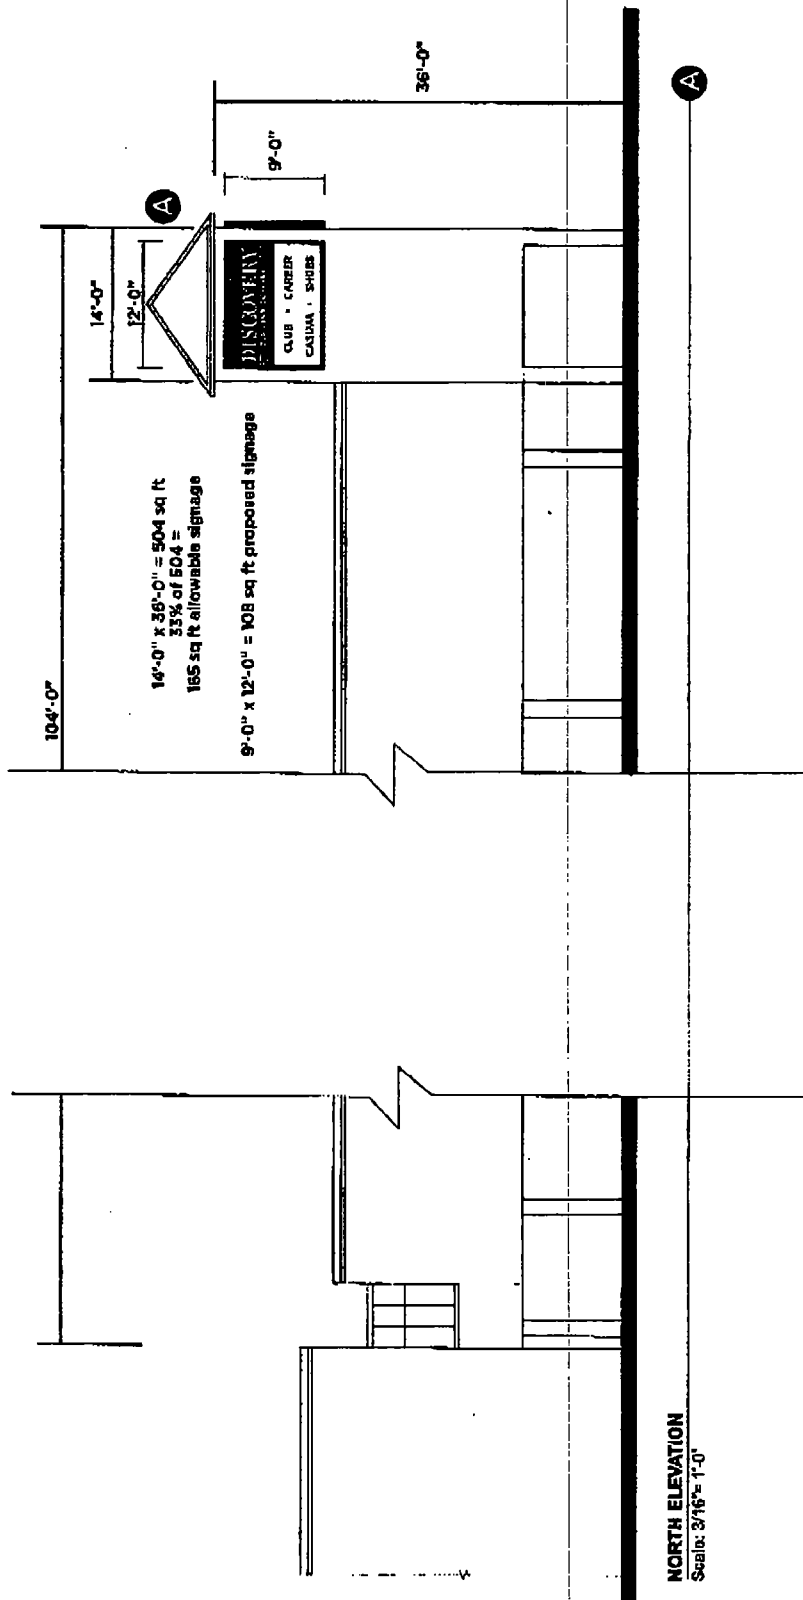

Proof Date: 6/9/15
 DESIGN#15-72VB
 #15008/0008
 Working Scale:
 Est./Rfc: 1547VB
 Client: DISCOVERY CLOTHING
 Address: 8078 S. Cicero Ave., Chicago, IL

Sales: DR
 AM:
 Design: DH
 APPROVAL—ART SET-UP
 SIGN-OFF: DATE: DATE:

PRODUCTION DETAILS
 Category:
 Material:
 Laminate:
 Color Match:

SHOP / INSTALL NOTES

PAGE 3 of 4
superGraphics
 a division of GMI International
 2201 Fifteenth Avenue West
 Seattle, Washington 98119
 Phone: 206.284.2201
 Toll Free: 800.695.4185
 Fax: 206.284.9510
 WWW.SUPERGRAPHICS.COM
