



City of Chicago



Or2015-374

Office of the City Clerk

Document Tracking Sheet

Meeting Date:	6/25/2015
Sponsor(s):	Burke (14)
Type:	Order
Title:	Issuance of permits for sign(s)/signboard(s) at 4070 S Pulaski Rd - Sign No. 3
Committee(s) Assignment:	Committee on Zoning, Landmarks and Building Standards

Department of Construction and Permits

(signs)

ORDERED, that the Executive Director of the Department of Construction and Permits is hereby directed to issue a sign permit to:


Bright Light Sign Co.
310 Telser Rd.
Lake Zurich, IL 60047

For the erection of a sign/signboard over 24 feet in height and/or over 100 square feet (in area) at:

**Michael's
4070 S. Pulaski**

Dimensions:	Sign #1	Length: 22'9"	Height: 6'
		Height above grade/roof to top of sign: 26'	
		TOTAL SQUARE FOOT AREA: 137 square feet	
	Sign #2	Length: 26'7"	Height: 9'5"
		Height above grade/roof to top of sign: 29'5"	
		TOTAL SQUARE FOOT AREA: 250 square feet	
	Sign #3 & #4	Length: 20'	Height: 5'
		Height above grade/roof to top of sign: 25'	
		TOTAL SQUARE FOOR AREA: 100 square feet	

Such sign(s) shall comply with all applicable provisions of Chapter 194A of the Chicago Zoning Ordinance and all other applicable provisions of the Municipal Code of the City of Chicago governing the construction and maintenance of outdoor signs, signboards and structures.

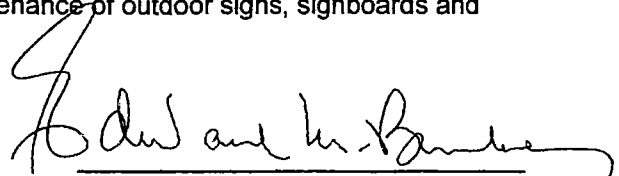
Alderman – Ward

Michaels

**STORE IDENTIFICATION PROGRAM
PROPOSED SIGNS FOR:
CHICAGO, IL (PULASKI PROMENADE)**


by:

Kieffer
SIGNAGE

NATIONAL SIGN CONSULTANTS & MANUFACTURER

Michaels

Site Plan

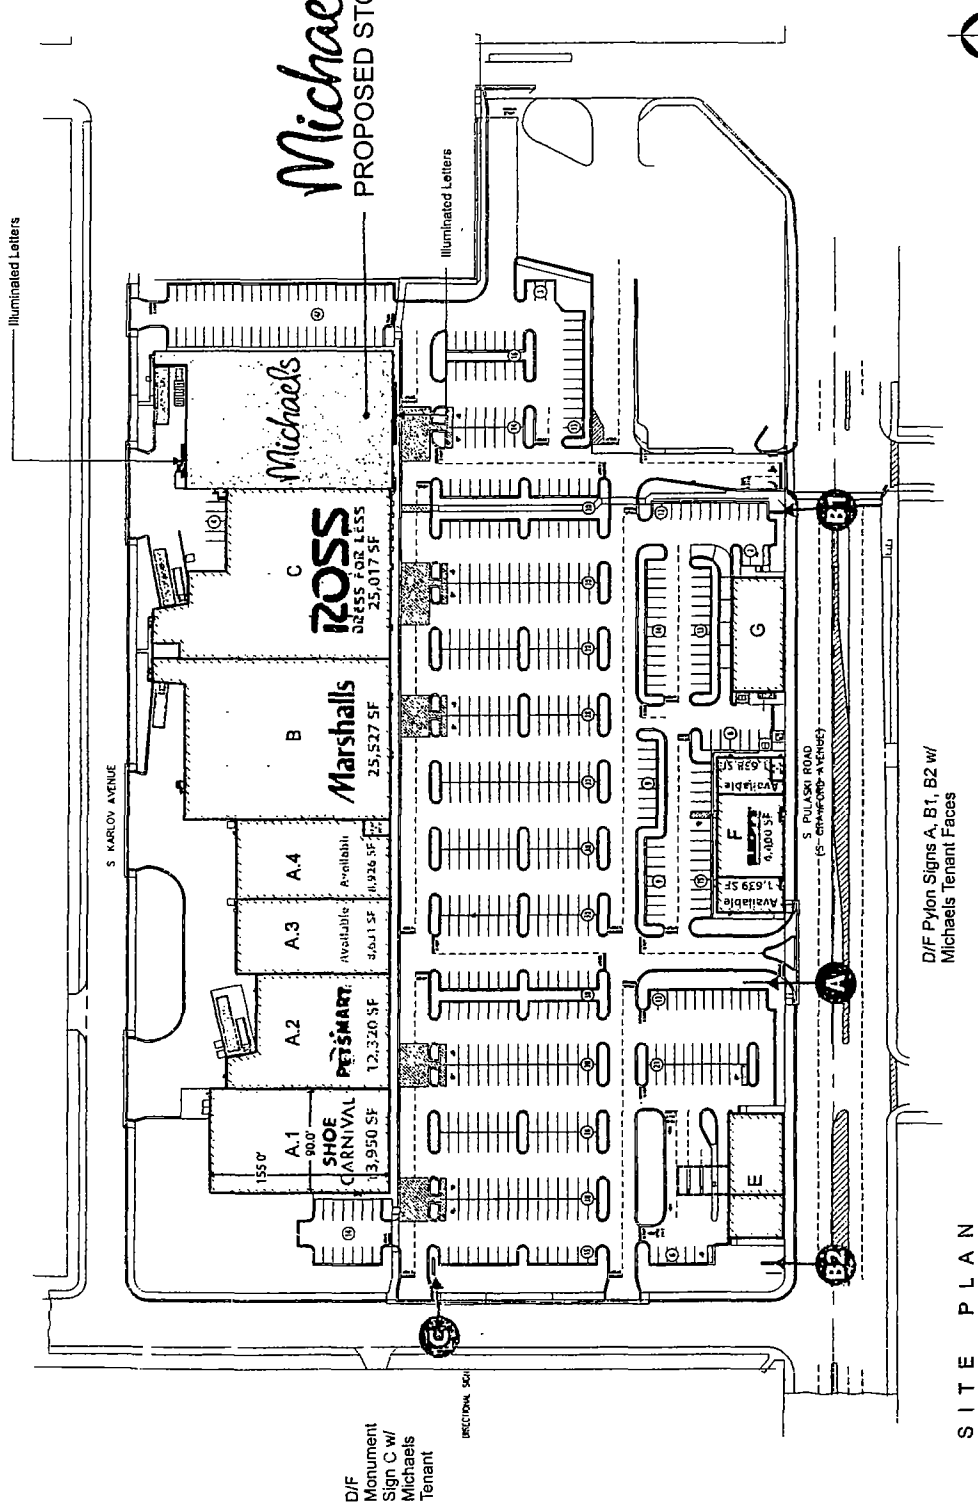

2014 KIEFFER & CO. INC.
515 Bond Street - Lincolnshire, IL 60068
PHONE: (847) 526-1265 FAX: (847) 526-1547
WWW.REGISIGNS.COM


CUSTOMER: **Michaels**
LOCATION: Chicago, IL (Pulaski/Grand)
SALESMAN: LC DESIGNER: MAK
DATE: 04/28/14



COMPANION FILES

Part # File #
Job #
-001-
-002-
-003-
-004-

INITIALS: DATE: MAK 5/20/14

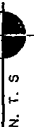

SITE PLAN

Landlord Signature: _____

Printed Name: _____


Company: _____

Date: _____

Site Plan

Michael's

L.E.D. Internally Illuminated Channel Letter Set
w/ Tagline
Remote
Heavy Stroke

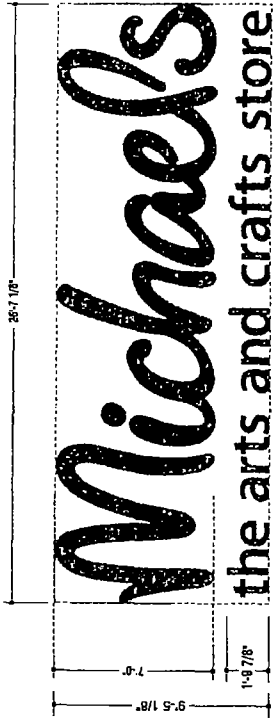

L.E.D. Internally Illuminated Letter Set Layout
Remote

249.76
Scale: 3/16" = 1'-0"

Color Schedule

Vinyl

Arlon 2500E-33 Red
First Surface


Trim Cap / Retainer

Dk. Bronze

Returns

Dk. Bronze

Vertical Letter Section
LED face in letter flush mounted
(Remote)

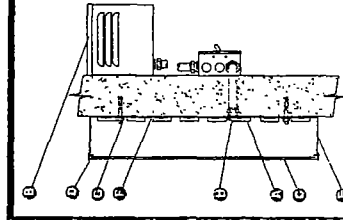

(A) ILLUMINATION	LED / COLOR	SLIM - PER MANUFACTURE
(B) POWER SUPPLY	TYPE	SLIM
(C) FACE	TYPE	PER MANUFACTURE
(D) TAGLINE	TYPE	PER MANUFACTURE
(E) RETAINER	TYPE	PER MANUFACTURE
(F) RETURN	TYPE	PER MANUFACTURE
(G) BACK	TYPE	PER MANUFACTURE
(H) GAUGE	TYPE	PER MANUFACTURE
(I) MOUNTING	TYPE	PER MANUFACTURE
(J) ELECTRICAL	TYPE	PER MANUFACTURE
(K) SWITCH	TYPE	PER MANUFACTURE
(L) LOCATION	TYPE	PER MANUFACTURE

*NEEP HOLE(S) PER MFG. STANDARDS
*CALLA REQUIRED
*UL LISTED PRODUCT - NO VISIBLE LABELS
*ALL ELECTRICAL WIRING LOCATED FOR ALUMINUM OR REMOTE APPLICATION

Landlord Signature: _____

Printed Name: _____

Company: _____

Date: _____

Kieffer
& CO. INC.


52015 KIEPPER & CO. INC.
585 Bond Street - Lincolnville, IL 60069
PHONE: (847) 328-1255 FAX: (847) 328-1543
WWW.KIEFFERSIGNS.COM

CUSTOMER: **Michael's**
SALESMAN: LC DESIGNER: JRS
DATE: 03/24/15

UL LISTED
COMPANION FILES



Job #

-101

-102

-103

-104

INITIALS: DATE:

REVISION:

B66525-1

Michaels


Site Identification Rear Elevation

Letter Specifications:
Weight of Sign = 300 pounds.

Number of LED's:
Michaels Letters: 305 Mod 60 LED's w/ 5 Power Supplies
Total Amp Draw = 5 Amps
Each Power Supply Draw = 1 Amp

72" Face Illuminated Letters mounted flush to fascia.
Reference Drawing B66525A-1 for fabrication specifications.
AREA = 136.80 Sq. Ft.

5' x 20' Temporary
banner

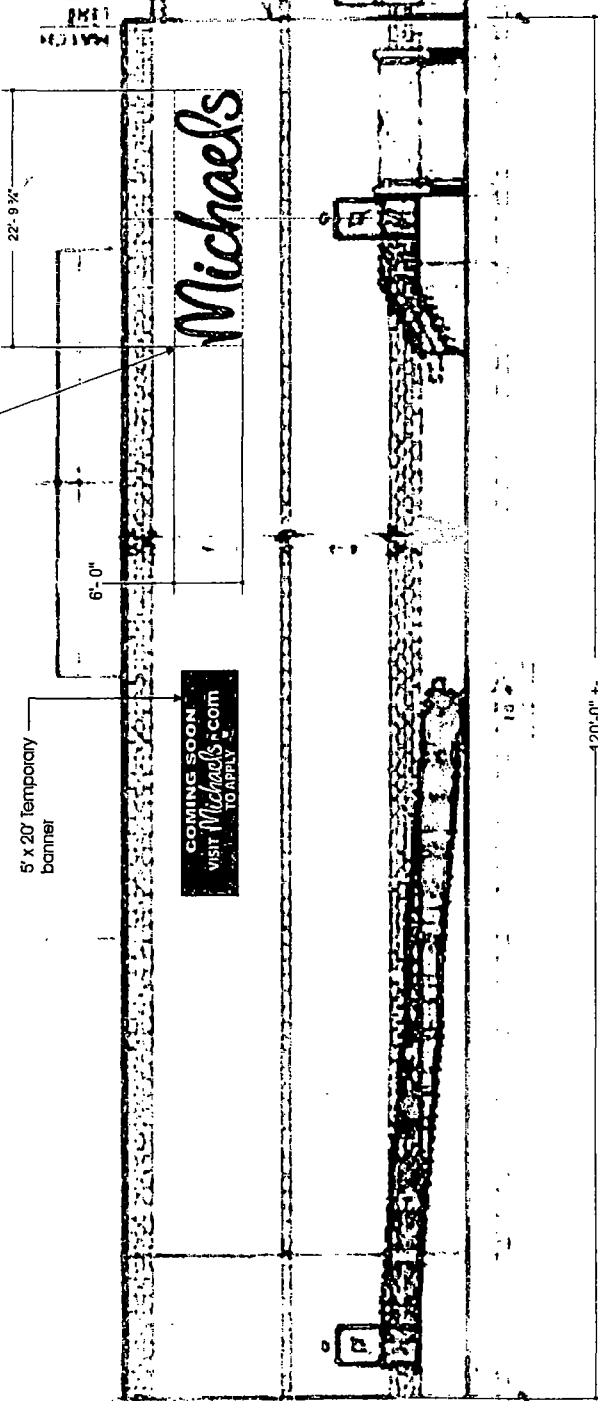

REAR ELEVATION

Scale: 3/32" = 1'-0"

Kieffer
& CO., INC.


2014 KIEFFER & CO., INC.
515 Broad Street - Lincolnshire, IL 60069
PHONE: (847) 528-1255 FAX: (847) 520-1543
WWW.KIEFFERSIGNS.COM

CUSTOMER: **Michaels**

LOCATION: Chicago, IL (Pulaski Promenade)

SALESMAN: LC DESIGNER: MAK

DATE: 04/24/14

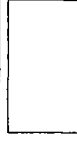

COMPANION FILES

PRODUCTION PROCESSING

Rev: 11/24/14

Rev: 12/23/14

Rev: 3/24/15










































B66525A

Michaels

L.E.D. Internally Illuminated Channel Letter Set
Remote
Heavy Stroke

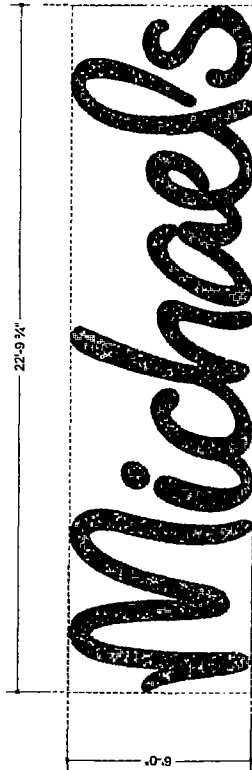

52015 KIEFFER & CO. INC.
585 Highland - Lincolnshire, IL 60069
PHONE: (847) 520-1255 FAX: (847) 520-1549
WWW.KIEFFERCO.COM

CUSTOMER: **Michaels**


SALESMAN: **LC** DESIGNER: **JRS**

DATE: **03/24/15**



COMPANION FILES

PRODUCTION PROCESSING

Ref: #

Job #


-001

-002

-003

-004

INITIALS: DATE:

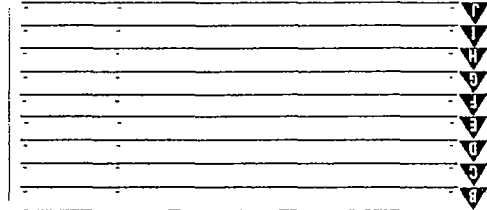


REVISION:

B66525A-1

L.E.D. Internally Illuminated Letter Set Layout
Remote
136.80
Scale: 1/48" = 1'-0"

Color Schedule

Vinyl

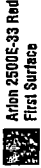

Arlon 2500E-33 Red
First Surface

Trim Cap / Retainer




Dk. Bronze

Returns



Dk. Bronze

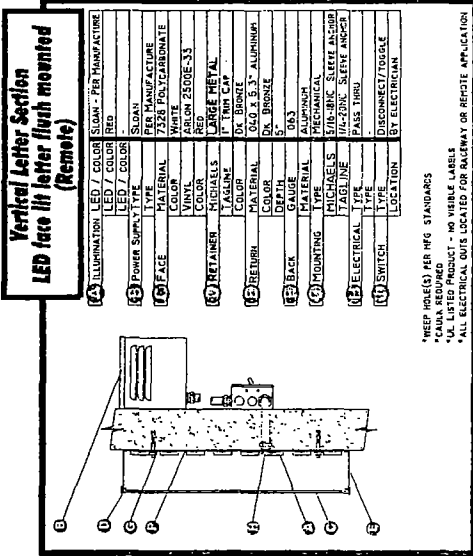

Vertical Letter Section
LED face in letter flush mounted
(Remote)




Landlord Signature: _____ Printed Name: _____ Company: _____ Date: _____

Michael's

Site Identification Tenant Faces Heavy Stroke

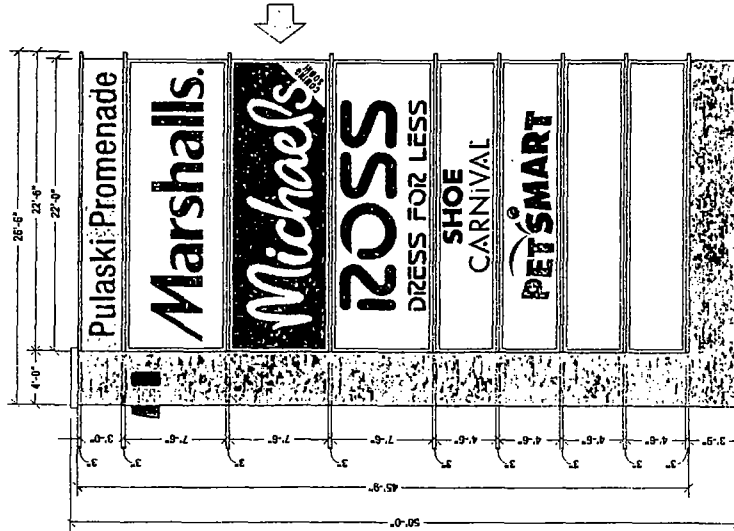

Face Options (2) Required

ALL DIMENSIONS TO BE FIELD VERIFIED
PRIOR TO MANUFACTURING.

Scale: 1/8" = 1'-0"

Face Specifications:
New flexible vinyl faces w/ flat cut vinyl logotype graphics applied to 1st surface - SEE COLOR SCHEDULE.
Survey Required.

Color Schedule:

- ☐ White Substrate (Material TBD per Site)
- ☒ Arlon 2500E-33 Red (186 Pantone Red)

Temporary Removable Vinyl

- ☐ Avery 500Promo-Cal White w/ Black Graphic
- ☒ Avery 500Promo-Cal Black w/ White Graphic

NOT BY SHEBOYGAN

Landlord Signature: _____

Printed Name: _____

Company: _____

Date: _____




© 2015 KIEFFER & CO. INC.
588 Midland - Lisle, IL 60089
PHONE: (847) 520-1255 FAX: (847) 520-1443
WWW.KIEFFERSIGNS.COM

CUSTOMER: *Michael's*
LOCATION: Chicago, IL (Pulaski Promenade)
SALESMAN: LC DESIGNER: MAK
DATE: 03/25/15



COMPANION FILES

PRODUCTION: NEEDED

Starline Item #
Jan #
-001
-002
-003
-004



INITIALS: DATE: 5/11/15
MAK

Option 1 - heavy stroke
REVISION: 1

B66525B

Michaels

Site Identification Tenant Faces Heavy Stroke

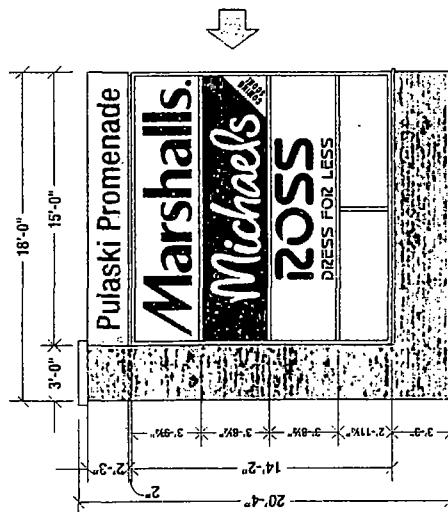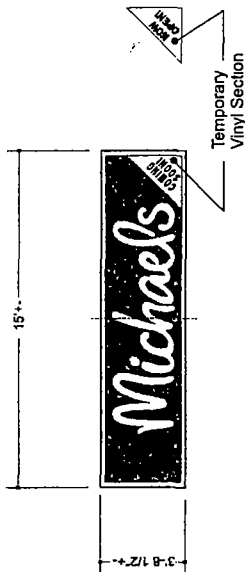

Face Options

(2) Required

Scale: 3/16" = 1'-0"

Face Specifications:
New flexible vinyl faces w/ flat cut vinyl logotype graphics applied to 1st surface - SEE COLOR SCHEDULE.
Survey Required.

Color Schedule:

- ☐ White Substrate
(Material TBD per Site)
- ☒ Arlon 2500E-33 Red
(186 Pantone Red)

Temporary Removable Vinyl

- ☐ Avery 500Promo-Cal
White w/ Black Graphic
- ☒ Avery 500Promo-Cal
Black w/ White Graphic

NOT BY SHEBOYGAN

Landlord Signature: _____

Printed Name: _____

Company: _____

Date: _____




KIEFFER & CO. INC.
516 Bond Street - Lincolnshire, IL 60069
PHONE: (847) 528-1255 FAX: (847) 528-1543
WWW.KIEFFERHQS.COM

CUSTOMER: **Michaels**

LOCATION: **CHICAGO, IL (Pulaski Promenade)**

SALESMAN: **LC** DESIGNER: **MAK**

DATE: **05/24/15**



COMPANION FILES

PRODUCTION PROCESSING

Material: _____

Job #: _____

-001 _____

-002 _____

-003 _____

-004 _____

INITIALS: _____ DATE: **5/11/15**

MAK

Option 1 - Heavy Stroke

B66525B2

Michaels

Site Identification
Tenant Faces
Heavy Stroke





32014 KIEFFER & CO. INC.
515 MADISON - LINCOLN, IL 60919
PHONE: (847) 518-1555 FAX: (847) 518-1543
www.kieffersigns.com

CUSTOMER: *Michaels*

LOCATION: Chicago, IL (Pulaski Promenade)

SALESMAN: LC DESIGNER: MAK

DATE: 04/24/14

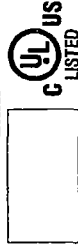

COMPANION FILES

PRODUCTION PROCESSING

Order #

Job #

-001

-002

-003

-004

INITIALS: DATE: 5/20/14

MAK

5/11/15

Option 1 - Heavy Stroke

REVISION:

Additional measurement

Option 1 - Heavy Stroke

Option 1 - Heavy Stroke

B66525B3

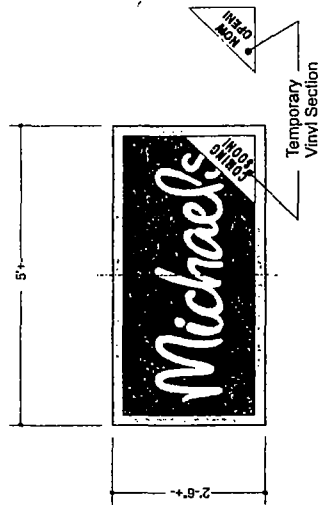

Face Options

(2) Required

ALL DIMENSIONS TO BE FIELD VERIFIED
PRIOR TO MANUFACTURING.

Scale: 1/2" = 1'-0"

Face Specifications:
New polycarbonate faces w/ flat cut vinyl logotype graphics applied to 1st surface - SEE COLOR SCHEDULE.
Survey Required.

Color Schedule:

- ☐ White Substrate (Material TBD per Site)
- ☒ Arlon 2500E-33 Red (166 Pantone Red)

Temporary Removable Vinyl

- ☐ Avery 500Promo-Cal White w/ Black Graphic
- ☒ Avery 500Promo-Cal Black w/ White Graphic

NOT BY SHEBOYGAN

D/F MONUMENT SIGN C

N. T. S.

Landlord Signature: _____

Printed Name: _____

Company: _____

Date: _____

Code Criteria




© 2014 KIEFFER & CO., INC.
595 Bond Street - Lincolnshire, IL 60069
PHONE: (847) 520-1255 FAX: (847) 520-1543
www.kieffersigns.com

CUSTOMER: *Michaels*

LOCATION: Chicago, IL (Pulaski Promenade)

SALESMAN: LC DESIGNER: MAK
DATE: 04/28/14



COMPANION FILES

PRODUCTIVITY: ROCESSING

10. di

-031

1000

-003

INITIALS: DATE:

REVISION:

B66525C

[illegible]

Landlord Signature:


Printed Name:

Company:


Date:

Michaels

Temporary Banner

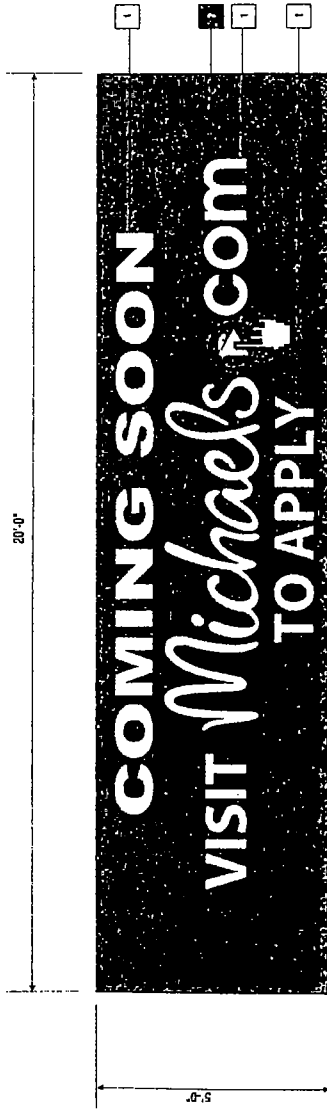

SIDE A

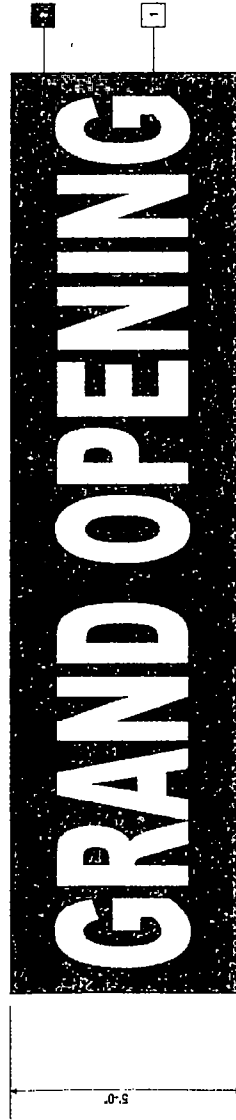

SIDE B

AREA = 100 Sq. Ft.

**M5x20CS-GO
TEMPORARY DOUBLE-FACED BANNER LAYOUT**

Material: 19 ounce very heavy duty vinyl

Background: Red

Letter Colors: White

Finish: Sewn, Hemmed with webbing strapping the hem. Reinforced corners with extra layer of material sewn in each corner and wind slits throughout. Brass grommets in corners and in the middle for a total of 6 attachment points.

MATERIAL FINISH COLORS	
1	White
2	Red
3	Black

Landlord Signature: _____

Printed Name: _____

Company: _____


Date: _____




82014 KIEFFER & CO. INC.
515 West Street - Lincolnshire, IL 60089
PHONE: (847) 520-1255 FAX: (847) 520-1543
WWW.KIEFFERBANNERS.COM

CUSTOMER: *Michaels*
SALESMAN: LC DESIGNER: MAK
DATE: 04/24/14

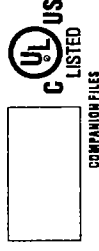


COMPANION FILES
PRODUCTION: DOUGLAS
Kieffer Inc.
Job #
-001
-002
-003
-004

INITIALS: _____ DATE: _____
REVISION: _____

B66525D

Michaels

Construction Skid Sign

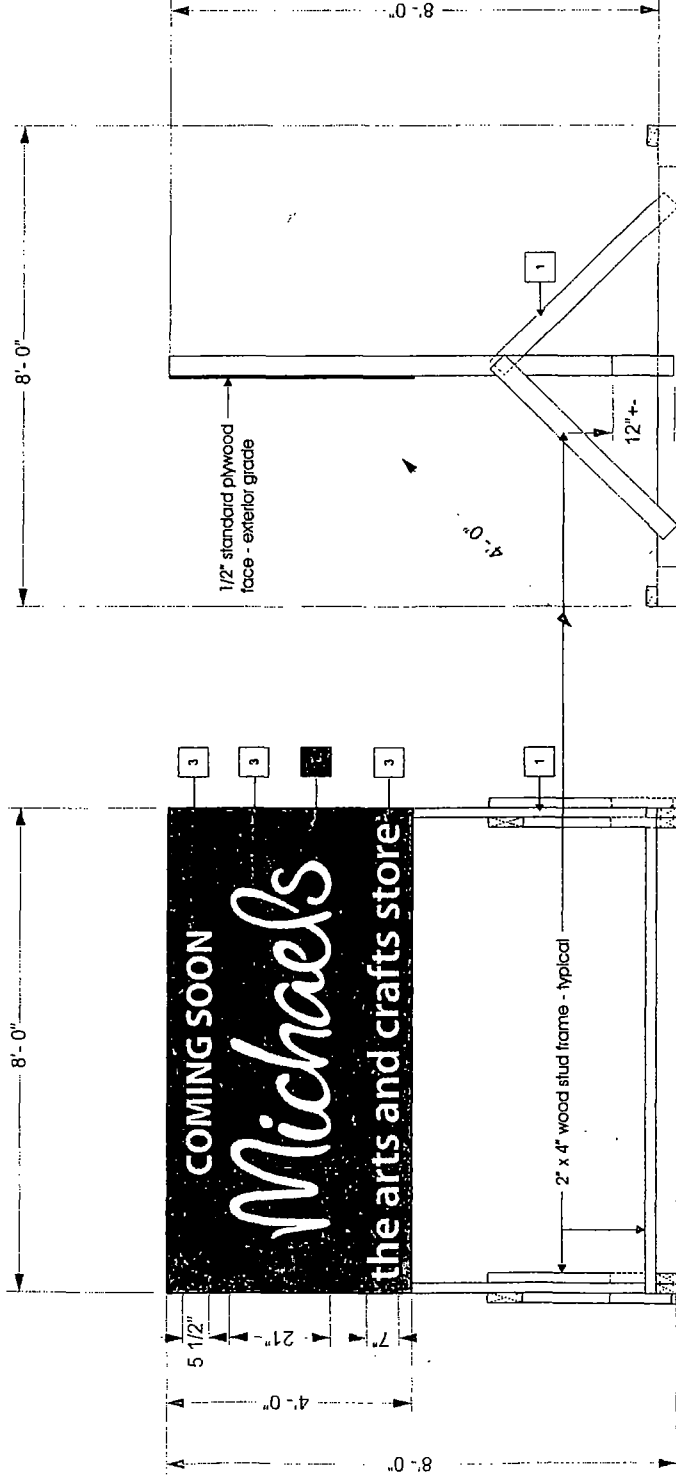

S/F 4' x 8' Future Home Temporary Sign Elevation

Color Schedule:

1	Painted Semi-Gloss White	2	Painted Semi-Gloss 186 Pantone Red	3	White vinyl
---	--------------------------	---	------------------------------------	---	-------------

Landlord Signature: _____

Printed Name: _____

Company: _____

Date: _____



© 2013 KIEFFER & CO. INC.
685 West Street - Lincolnshire, IL 60069
PHONE: (847) 520-1258 FAX: (847) 520-1543
www.kieffersigns.com

CUSTOMER: *Michaels*


SALESMAN: LC DESIGNER: MAK

DATE: 04/24/14



COMPANION FILES

PRODUCTION PROCESS: 4

Sheet: 1 of 1

Job #

-001

-002

-003

-004

INITIALS: DATE: 5/11/15

MAX

Updated skid sign

REVISION:





















B66525E