



Office of the Chicago City
Clerk



O2012-3929

Office of the City Clerk

City Council Document Tracking Sheet

Meeting Date:	6/6/2012
Sponsor(s):	Burns, William D. (4)
Type:	Ordinance
Title:	Grant(s) of privilege in public way for The Sherwin-Williams Company No. 3392
Committee(s) Assignment:	Committee on Transportation and Public Way

ORDINANCE
THE SHERWIN-WILLIAMS COMPANY #3392
Acct. No. 1613 - 24
Permit No. 1100646

Be It Ordained by the City Council of the City of Chicago:

SECTION 1. Permission and authority are hereby given and granted to THE SHERWIN-WILLIAMS COMPANY #3392, upon the terms and subject to the conditions of this ordinance to maintain and use one (1) sign(s) projecting over the public right-of-way attached to its premises known as 1328 E. 47th St..

Said sign structure(s) measures as follows; along E. 47th Street:
One (1) at twenty-four point six seven (24.67) feet in length, two point five (2.5) feet in height and fourteen point one seven (14.17) feet above grade level.

The location of said privilege shall be as shown on prints kept on file with the Department of Business Affairs and Consumer Protection and the Office of the City Clerk.

Said privilege shall be constructed in accordance with plans and specifications approved by the Department of Transportation (Division of Project Development) and Zoning Department - Signs.

This grant of privilege in the public way shall be subject to the provisions of Section 10-28-015 and all other required provisions of the Municipal Code of Chicago.

The grantee shall pay to the City of Chicago as compensation for the privilege #1100646 herein granted the sum of three hundred (\$300.00) per annum in advance.

A 25% penalty will be added for payments received after due date.




The permit holder agrees to hold the City of Chicago harmless for any damage, relocation or replacement costs associated with damage, relocation or removal of private property caused by the City performing work in the public way.

Authority herein given and granted for a period of five (5) years from and after Date of Passage.

Alderman



William D. Burns 4th Ward

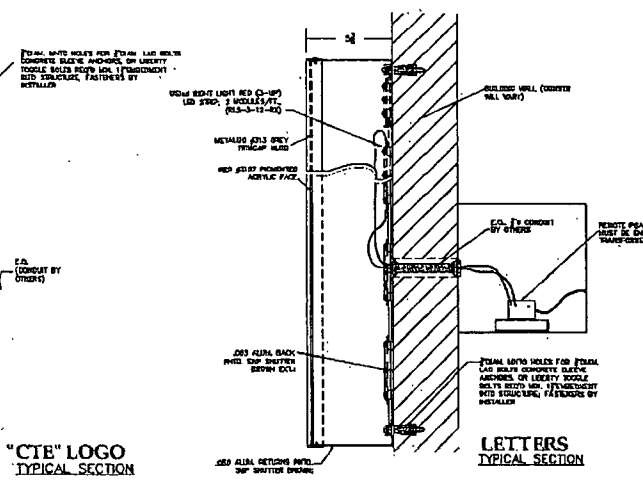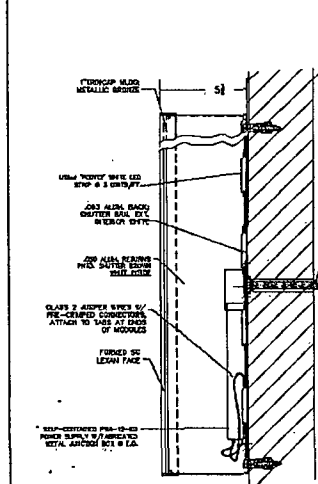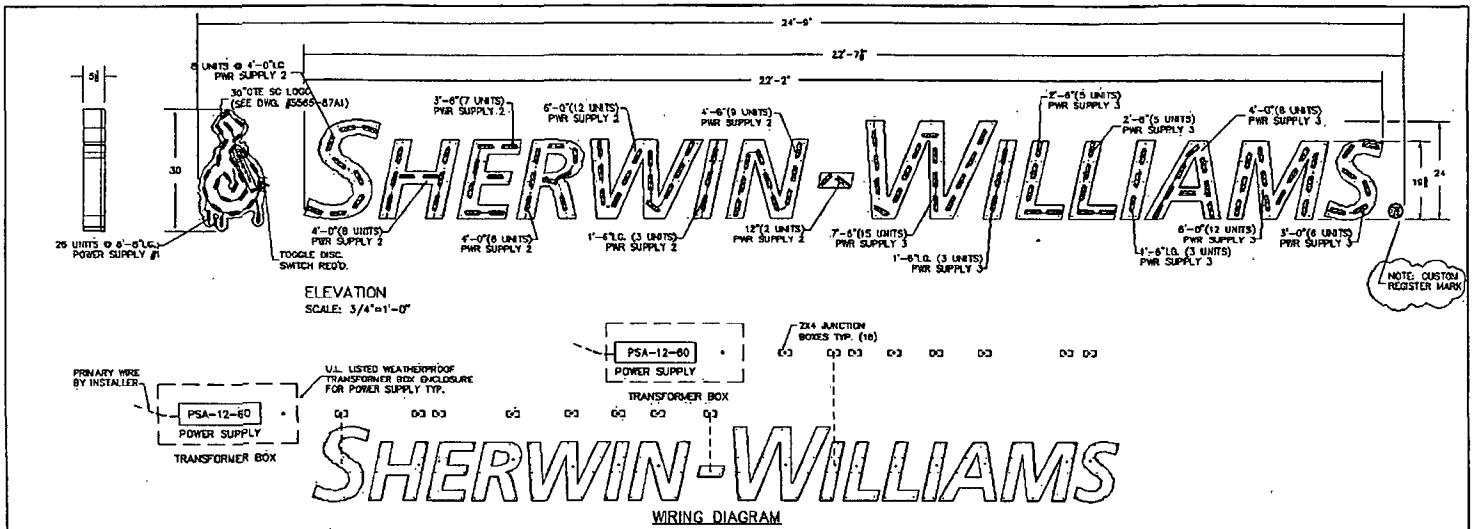

CIE LOGO ELEC REQ'D

PS12-60 POWER SUPPLY #1 USED
POINT-2 WHITE LED= 8'-0" (28 UNITS)

AMPS: 1.25
WATTS: 17.5

LED ELEC REQ'D 500LR

PS12-60 POWER SUPPLY #2 USED
RIGHT LIGHT RED LED= 25'-0" (57 UNITS)

AMPS: 2.25
WATTS: 31.5

PS12-60 POWER SUPPLY #3 USED
RIGHT LIGHT RED= 20'-0" (57 UNITS)

AMPS: 2.25
WATTS: 31.5

TOTAL ELECTRIC REQ'D.

AMPS: 5.75
WATTS: 80.5

USED POINT-2 WHITE LED, 3 UNITS/FT. (LOGO)
USED RIGHT LIGHT RED LED (3-UP), 2 UNITS/FT.

CHICAGO, ILL.

SHERWIN WILLIAMS
1328 E 47th STREET
CHICAGO, IL 60653

DUALITE, INC. - WILLIAMSBURG, OH.

REV.	DATE	BY	DESCRIPTION

PREPARED FOR: SHOP USE ONLY 3/18/72

SCALE: 3/4" = 1'-0"

DATE: 3/11/72

SHEET NO: 79P

CHECKED BY: MTH

DRAWN BY: MTH

DRAWING NO: 5585