



City of Chicago



SO2020-1854

Office of the City Clerk
Document Tracking Sheet

Meeting Date:	4/22/2020
Sponsor(s):	Misc. Transmittal
Type:	Ordinance
Title:	Zoning Reclassification Map No. 10-F at 4351-4401 S Halsted St - App No. 20354T1
Committee(s) Assignment:	Committee on Zoning, Landmarks and Building Standards

ORDINANCE

BE IT ORDAINED BY THE CITY COUNCIL OF THE CITY OF CHICAGO:

SECTION 1: Title 17 of the Municipal Code of Chicago, Chicago Zoning Ordinance, is amended by changing all the B2-3 Neighborhood Mixed-Use District and RS1 Residential Single-Unit (Detached House) District symbols and indications as shown on Map No. 10-F in the area bounded by:

West 43rd Place;
the alley next east of and parallel to South Halsted Street;
a line 200 feet south of and parallel to West 43rd Place;
South Halsted Street;

to those of RS3 Residential Single-Unit (Detached House) District, which is hereby established in the area above described.

SECTION 2: This ordinance shall take effect upon its passage and due publication.

Common Address(es): 4351-4401 S. Halsted St.

SUBSTITUTE
NARRATIVE AND PLANS

Re: 4351-4401 S. Halsted St.

The Applicant seeks a change in zoning from B2-3 Neighborhood Mixed-Use District and RS1 Residential Single-Unit (Detached House) District to RS3 Residential Single-Unit (Detached House) District.


The applicant seeks to allow development of 8 individual 2-story single family homes, with 2 parking spaces per home.

Entire Site Lot Area:	23,600 square feet
Zoning Lots 1 through 8 Lot Area (typical):	2,950 square feet
Zoning Lots 1 through 8 Maximum Floor Area Ratio:	0.62
Zoning Lots 1 through 8 Maximum Dwelling Units:	1 per zoning lot
Zoning Lots 1 through 8 Minimum Lot Area Per Dwelling Unit:	2,900 square feet
Zoning Lots 1 through 8 Off-Street Parking:	2 parking spaces
Zoning Lots 1 through 8 Front Setback:	19 feet 0 inches
Zoning Lots 1 through 8 Side Setbacks (north side yards):	2 feet 6 inches

Zoning Lots 1 through 8 Side Setbacks (south side yards):	2 feet 6 inches
Zoning Lots 1 through 8 Rear Setback:	47 feet 0 inches
Zoning Lots 1 through 8 Building Height: (In accordance with CZO § 17-17-0311, and excluding allowable rooftop features.)	27 feet 9 inches

SITE PLAN Final for Publication

16' PUBLIC ALLEY

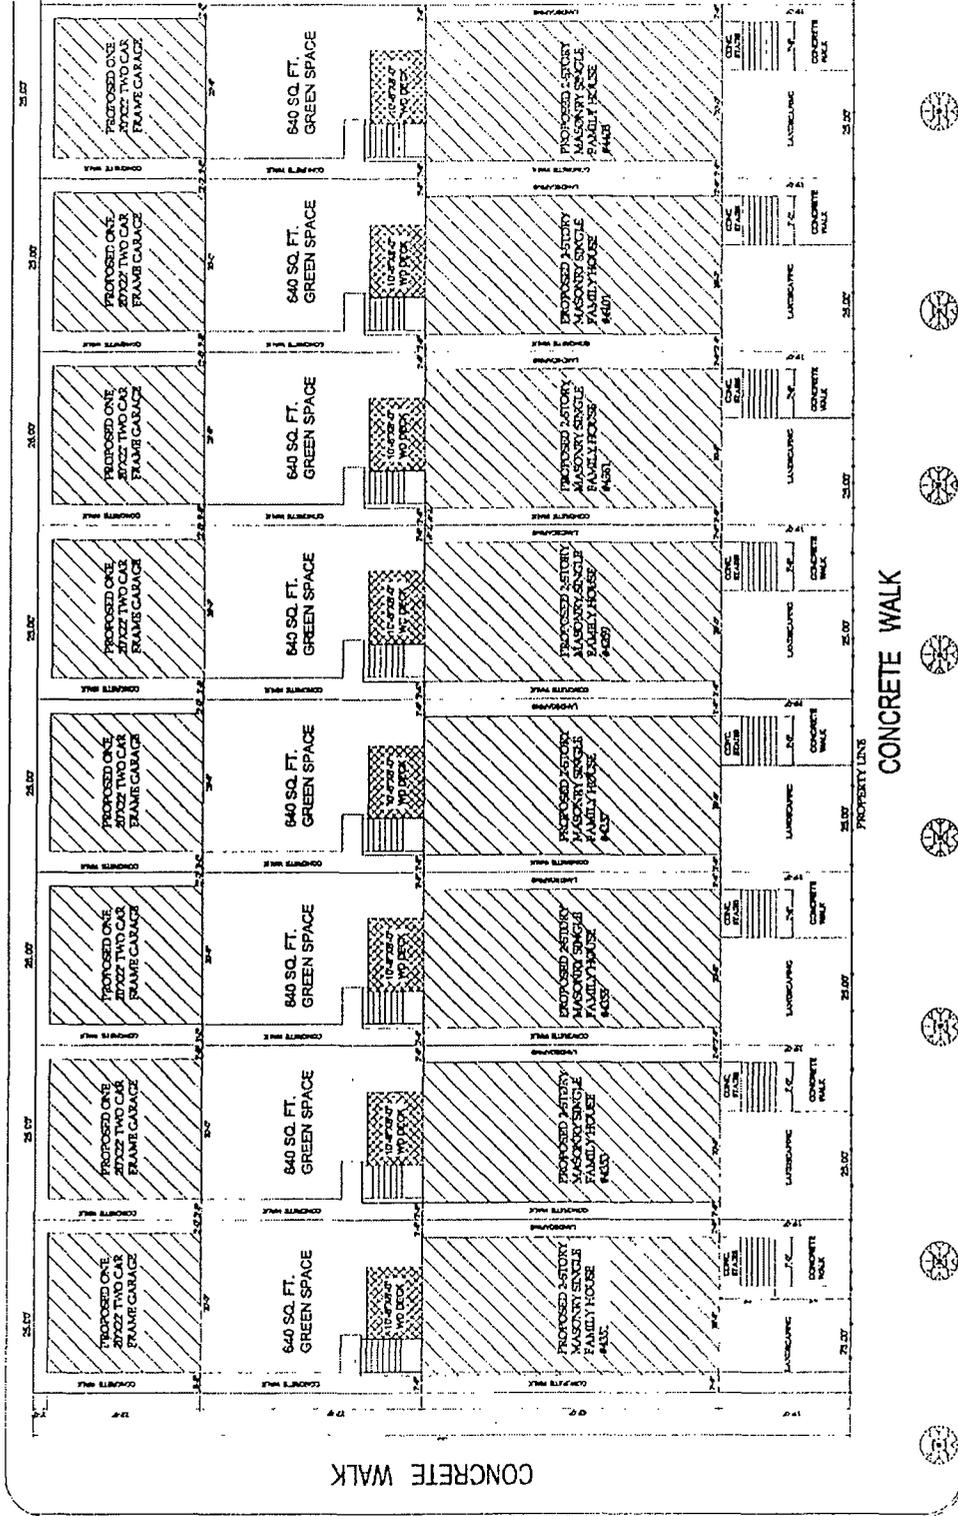

WEST 43rd PLACE

CONCRETE WALK




SOUTH HALSTED STREET

SITE PLAN




FLOOR PLAN

Final for Publication

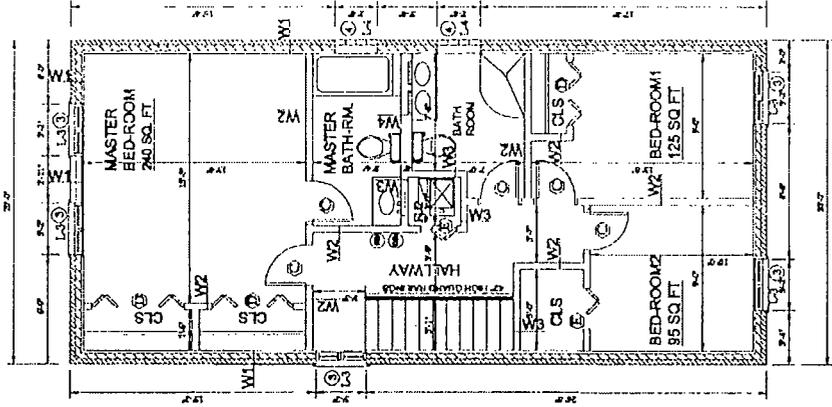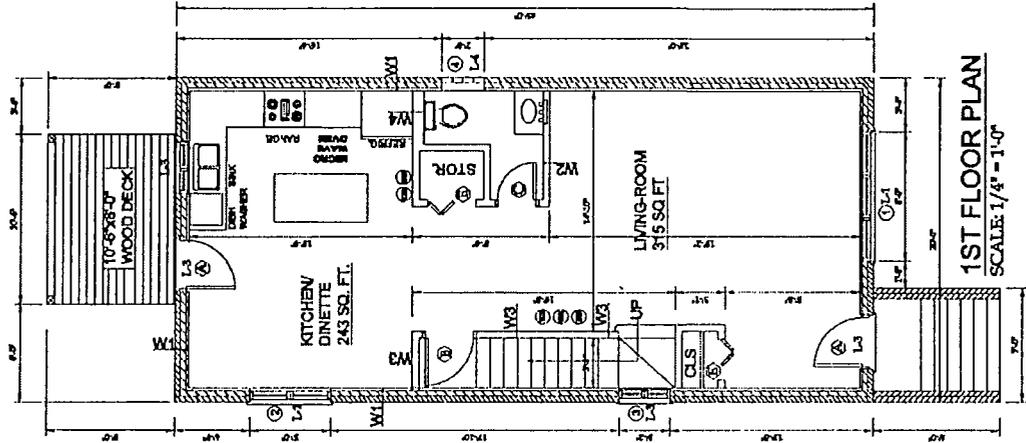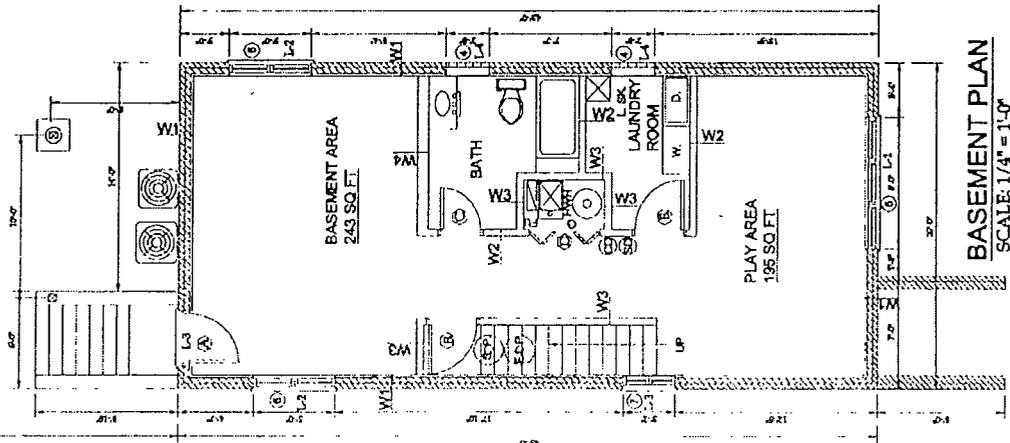

ELEVATION – SOUTH

Final for Publication

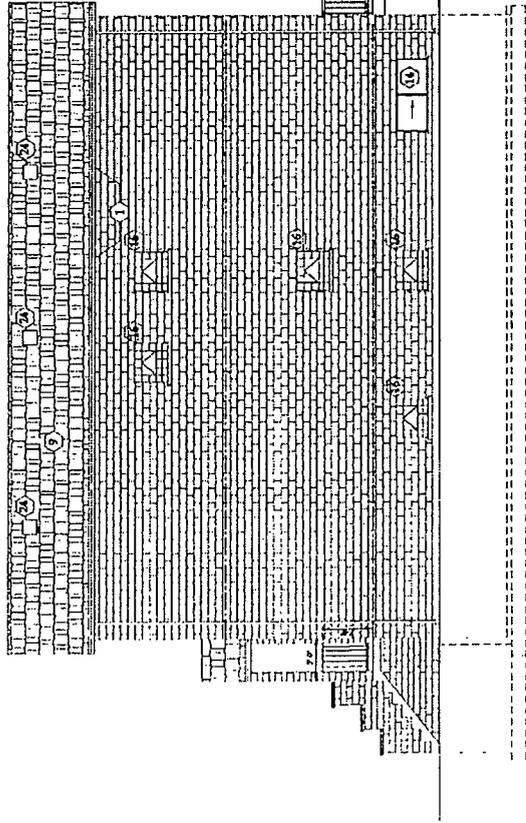

- 1. WINDOW
- 2. WINDOW
SOUTH ELEVATION
SCALE: 1/4"=1'-0"

SOUTH ELEVATION
SCALE: 1/4"=1'-0"




PROPERTY LINE

PROPERTY LINE


ELEVATION - WEST

Final for Publication

- 1/ RIDGE LINE
EL. (+13'-0")
- 1/ WALL
EL. (+16'-0")
- 1/ DOOR
EL. (+9'-0")
- 1/ GRADE LEVEL
EL. (+0'-0")
- 1/ FOOTING
EL. (-3'-0")

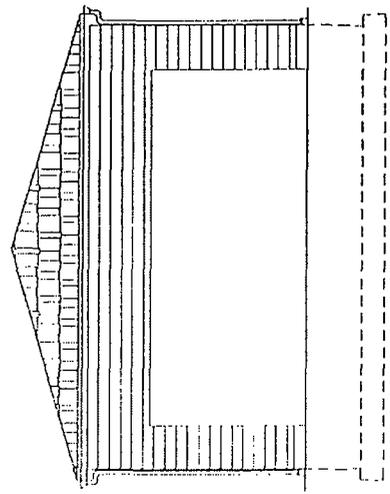

WEST ELEVATION
SCALE: 1/4"=1'-0"

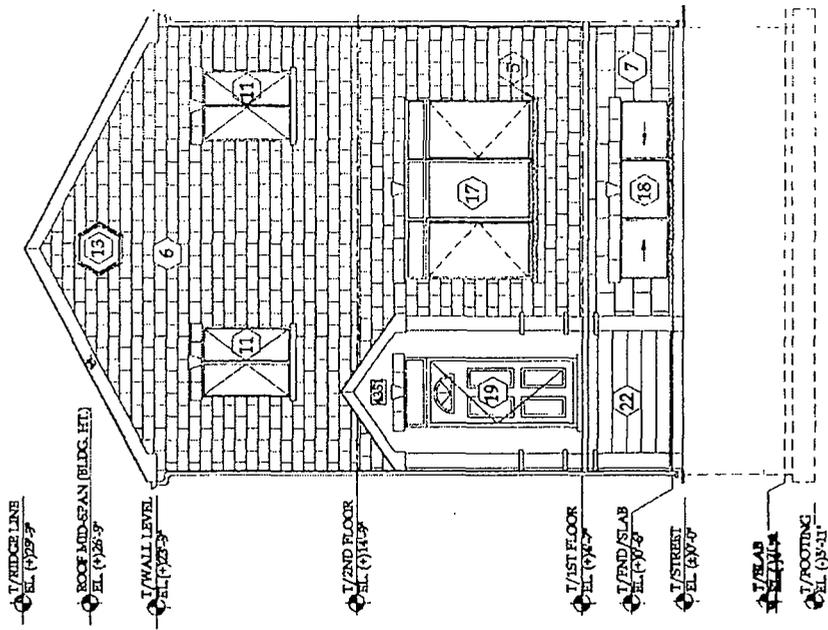


- 1/ STREET
EL. (+0'-0")
- 1/ SLAB
EL. (-1'-0")
- 1/ FOOTING
EL. (-3'-11")


WEST ELEVATION

ELEVATION – EAST

Final for Publication

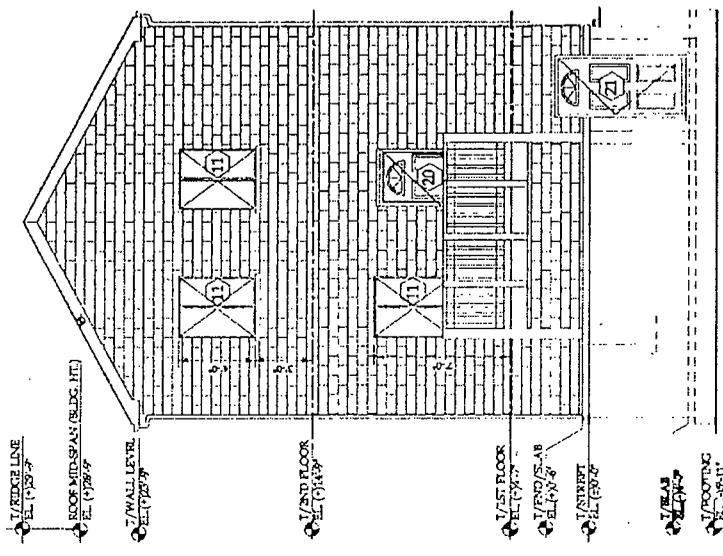

EAST ELEVATION

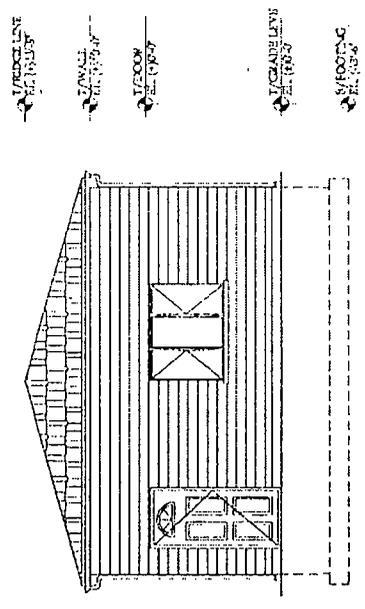

EAST ELEVATION SCALE: 1/4"=1'-0"