



City of Chicago



SO2013-9417

Office of the City Clerk

Document Tracking Sheet

Meeting Date:	12/11/2013
Sponsor(s):	City Clerk (transmitted by)
Type:	Ordinance
Title:	Zoning Reclassification App No. 17896T1 at 2413 W Fullerton Ave
Committee(s) Assignment:	Committee on Zoning, Landmarks and Building Standards


2413 W. FULLERTON AVE.

Chicago, Illinois



copyright 2013 © hanna architects, inc.

FOR PUBLICATION

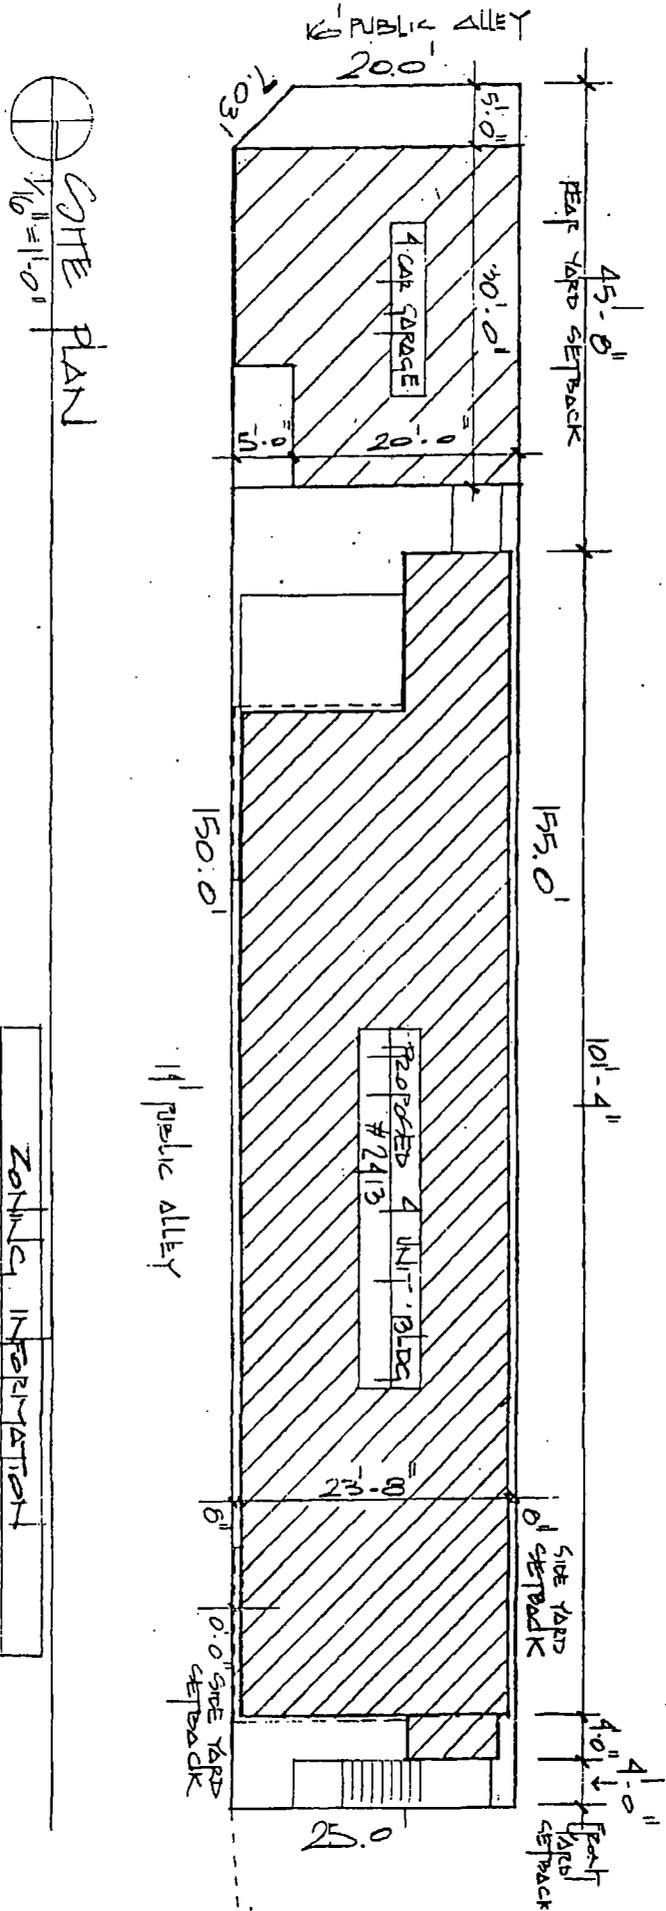


ZONING INFORMATION	
LOT AREA	3,862 S.F.
MAX. BUILDABLE	11,506 S.F.
BSMT	0
1ST FLOOR	2,200
2ND FLOOR	2,233
3RD FLOOR	2,233
4TH FLOOR	2,233
TOTAL	8,899 S.F.

PLAN FOR PUBLICATION

HANNA
ARCHITECTS, INC.
PROFESSIONAL DESIGN FIRM
ARCHITECT CORPORATION
LICENSE NUMBER 14427443


180 W. WASHINGTON AVE.
CHICAGO, ILLINOIS 60602
Phone: 312.750.1800
Fax: 312.750.1801
email: hannaarchitects@bryghal.net
© HANNA ARCHITECTS, INC. 2014

Basement Floor Plan
8'-11/2"

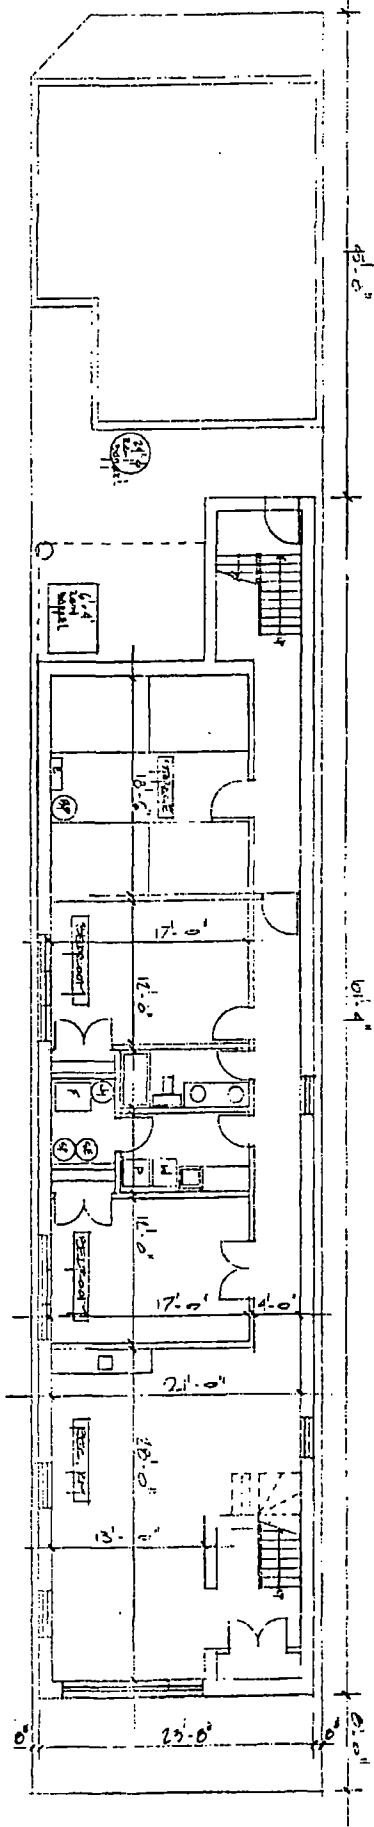

PLAN FOR REFERENCE

1st Floor Plan (see 2nd floor plan - similar)

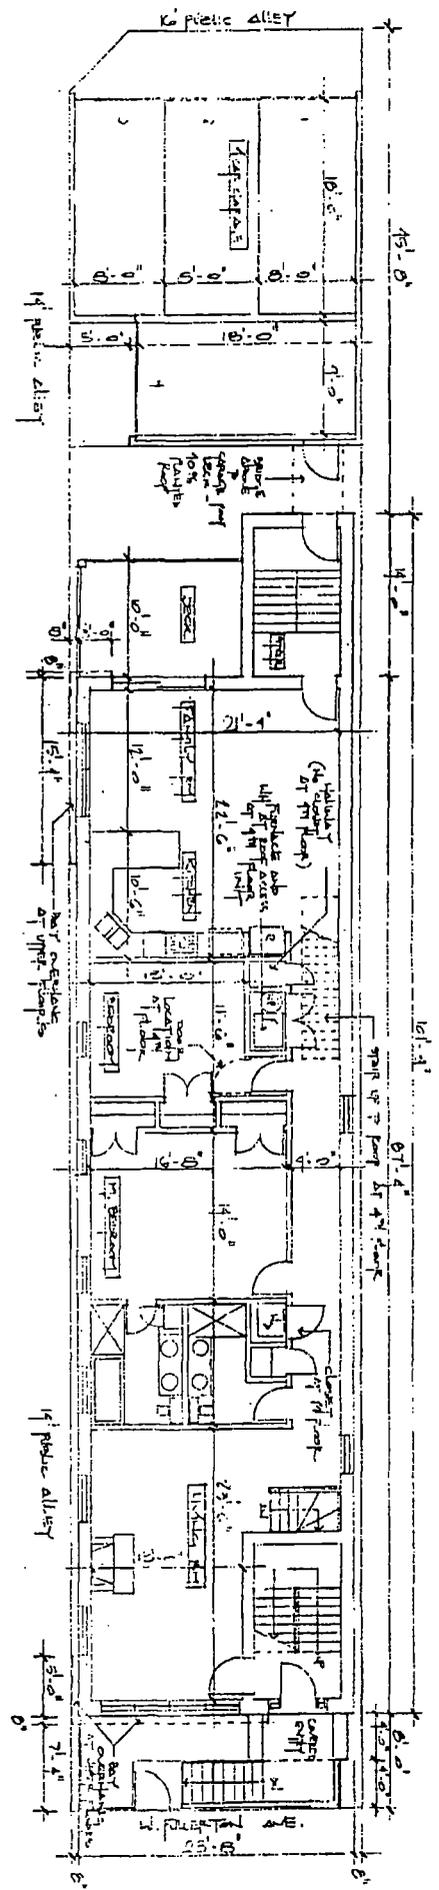


HANNA
 ARCHITECTS, INC.
 PROFESSIONAL DESIGN FIRM
 ARCHITECT CAPABILITY
 LICENSE NUMBER 139-02085

180 W. WASHINGTON AVE.
 CHICAGO, ILLINOIS 60602
 Phone: 312.750.1800
 Fax: 312.750.1801
 email: hannaarchitects@sixglobal.net
 © HANNA ARCHITECTS, INC. 2014

PLAN FOR PUBLICATION

HANNA
PROFESSIONAL DESIGN FIRM
ARCHITECTS, INC.
L.S. NO. 0000011467143

180 W. WASHINGTON AVE.
CHICAGO, ILLINOIS 60602
Phone: 312.790.1800
Fax: 312.790.1801
email: hannahchicago@skpglobal.net
© HANNA ARCHITECTS, INC. 2014

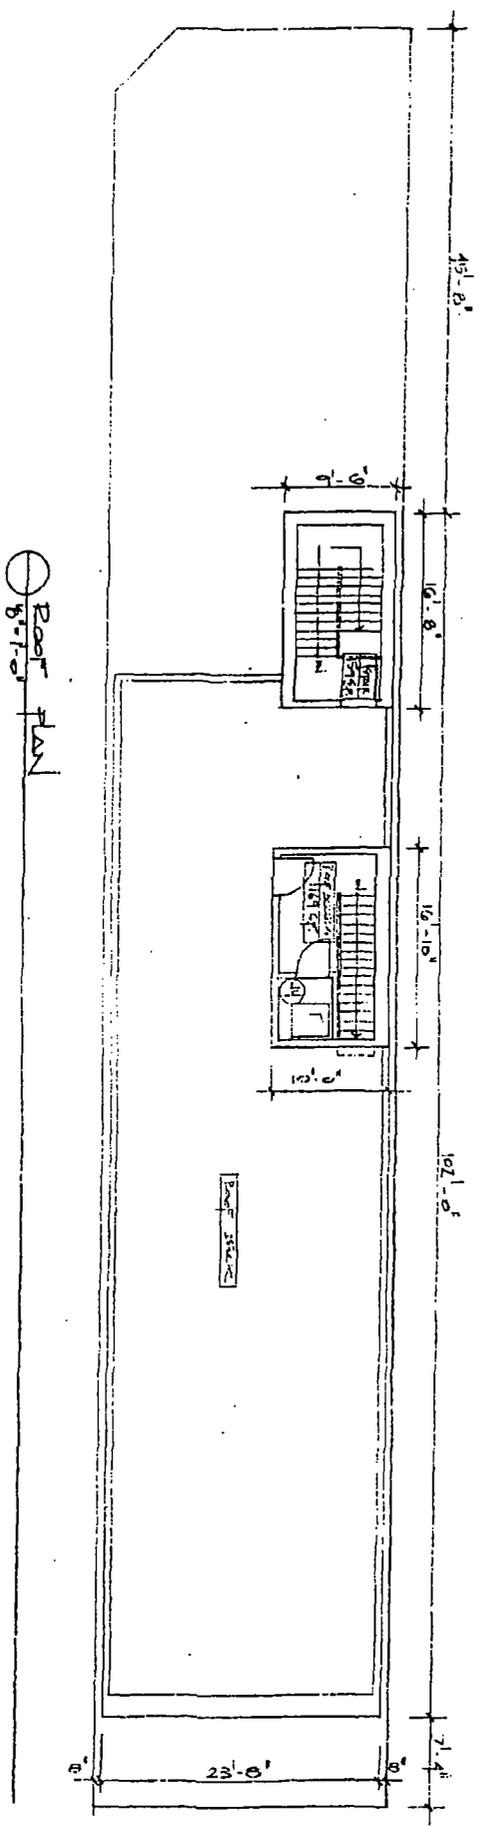


⊙ ROOF PLAN

FOR PUBLICATION

HANNA
ARCHITECTS, INC.
PROFESSIONAL DESIGN FIRM
ARCHITECTS, INTERIORS
LICENSE NUMBER 18-00185


180 W. WASHINGTON AVE.
CHICAGO, ILLINOIS 60602
Phone: 312-750-1800
Fax: 312-750-1801
email: hannaarchitects@skidmore.com
© HANNA ARCHITECTS, INC. 2014

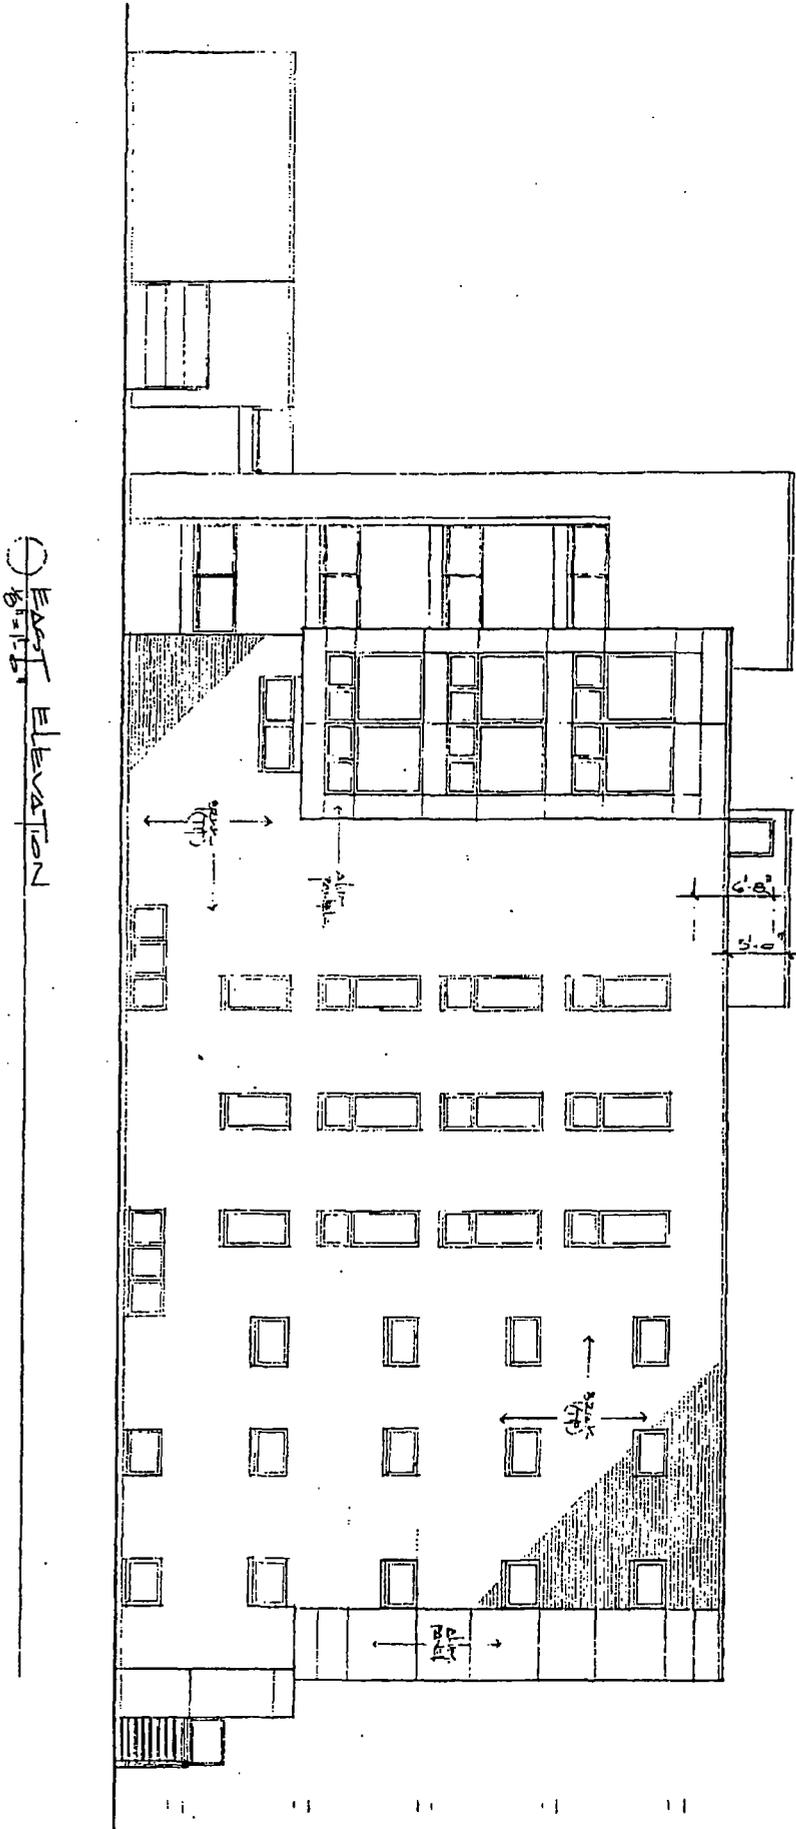



PROFESSIONAL DESIGN FIRM
ARCHITECT CORPORATION
LICENSE NUMBER 14109483

180 W. WASHINGTON AVE
CHICAGO, ILLINOIS 60602
Phone: 312-750-1800
Fax: 312-750-1801
email: hannaarchitects@bqglobal.net
© HANNA ARCHITECTS, INC. 2014

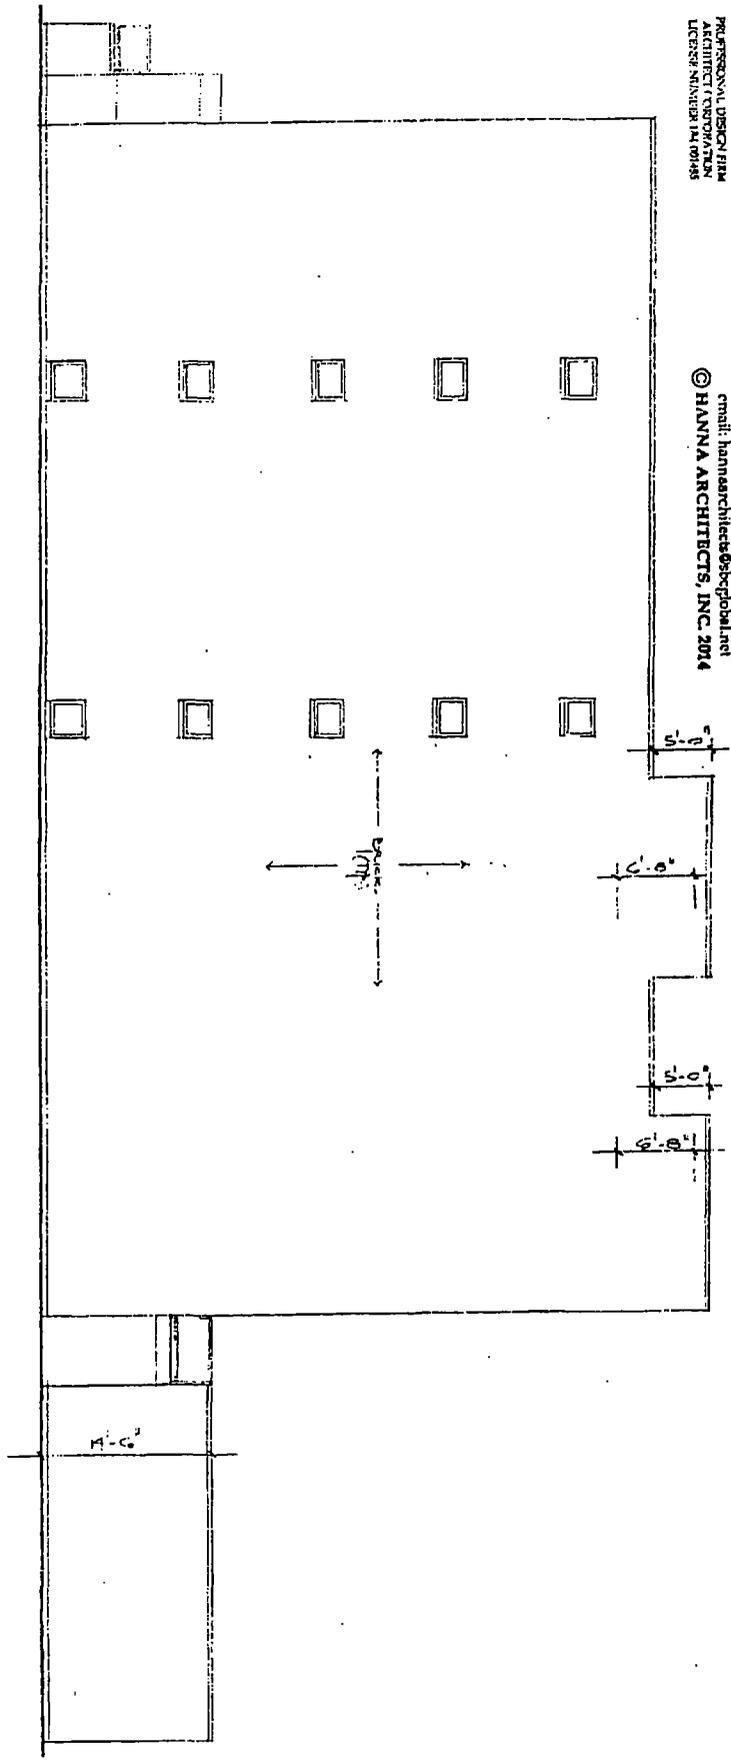


PLAN SECTION

PLAN FOR PUBLICATION

HANNA
 ARCHITECTS, INC.
 PROFESSIONAL DESIGN FIRM
 ARCHITECT CORPORATION
 LICENSE NUMBER 184-001485

180 W. WASHINGTON AVE.
 CHICAGO, ILLINOIS 60602
 Phone: 312-750-1800
 Fax: 312-750-1801
 email: hannaarchitect@gsi.com
 © HANNA ARCHITECTS, INC. 2014


PLAN FOR PAVILION

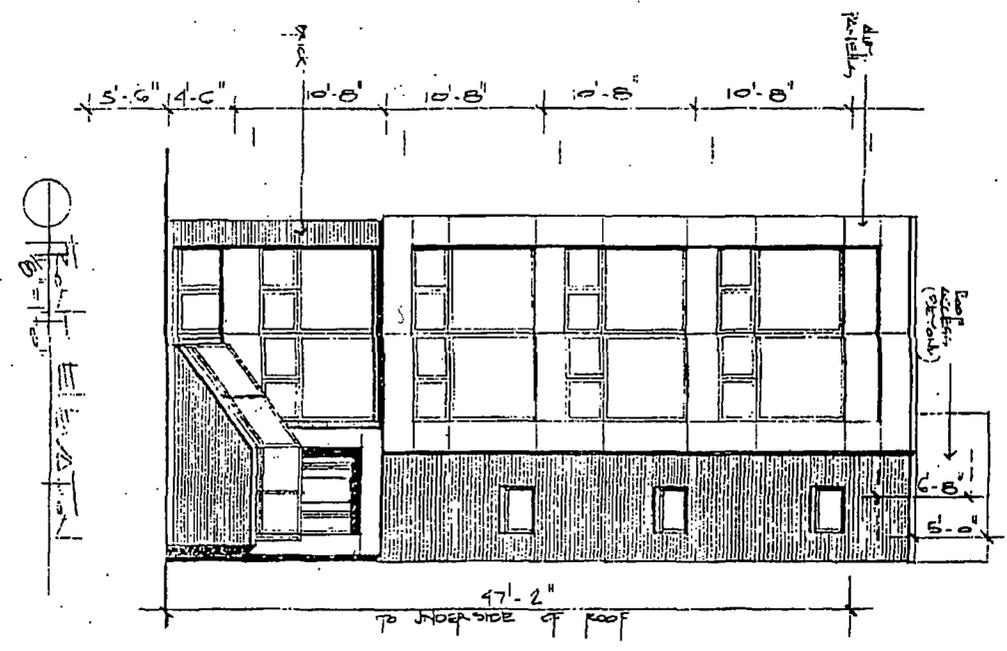

J HANNA.
 ARCHITECTS, INC.
 PROFESSIONAL DESIGN FIRM
 ARCHITECT CORPORATION
 LICENSE NUMBER 194-001455

180 W. WASHINGTON AVE.
 CHICAGO, ILLINOIS 60602
 Phone: 312-750-1800
 Fax: 312-750-1801
 email: hannarchitects@bcglobal.net
 © HANNA ARCHITECTS, INC. 2014

FINAL FOR PERMITS

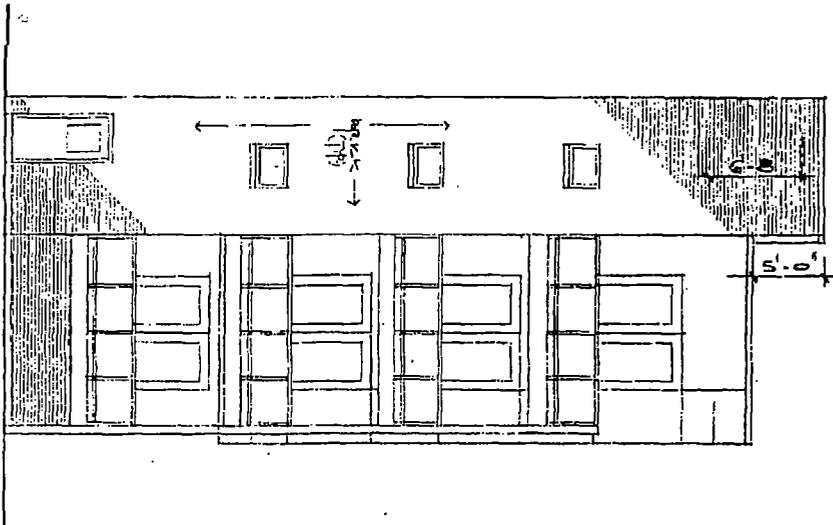

REAR ELEVATION
 1/8" = 1'-0"