



City of Chicago



Or2014-591

Office of the City Clerk

Document Tracking Sheet

Meeting Date:	11/19/2014
Sponsor(s):	Silverstein (50)
Type:	Order
Title:	Issuance of permits for sign(s)/signboard(s) at 6014 N California Ave
Committee(s) Assignment:	Committee on Zoning, Landmarks and Building Standards

Committee on Buildings

(Signs)

ORDERED, That the Commissioner of Buildings is hereby directed

To issue a sign permit to: (Contractor's name and address)

North Shore Sign / attn: Skip Spanjer

1925 Industrial Drive

Libertyville, IL 60048

847-816-7020 (T) / 847-816-7145 (F)

For the erection of a sign

over 100 square feet (in area of one face) at: (Business Address)

Safeguard Self Storage (East elevation)

6014 N. California Ave.

(Zoning B3-3)

Dimensions: Length _ 62'

_ Height 12'-6"

Height above grade / _23'-11'-1/2" above grade_

TOTAL SQUARE FOOT AREA _397_____


Such Sign (s) shall comply with all applicable provision of

Chapter 194A of the Chicago Zoning Ordinance and all other


Applicable provisions of the Municipal Code of the City of Chicago

Governing the construction and maintenance of outdoor signs,

Sign boards and structures.

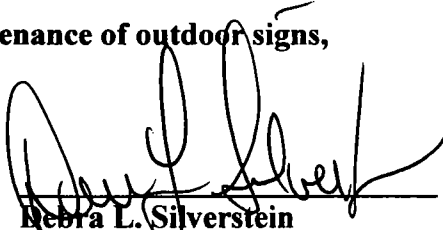
Debra L. Silverstein
Alderman, 50th Ward

107' 162'

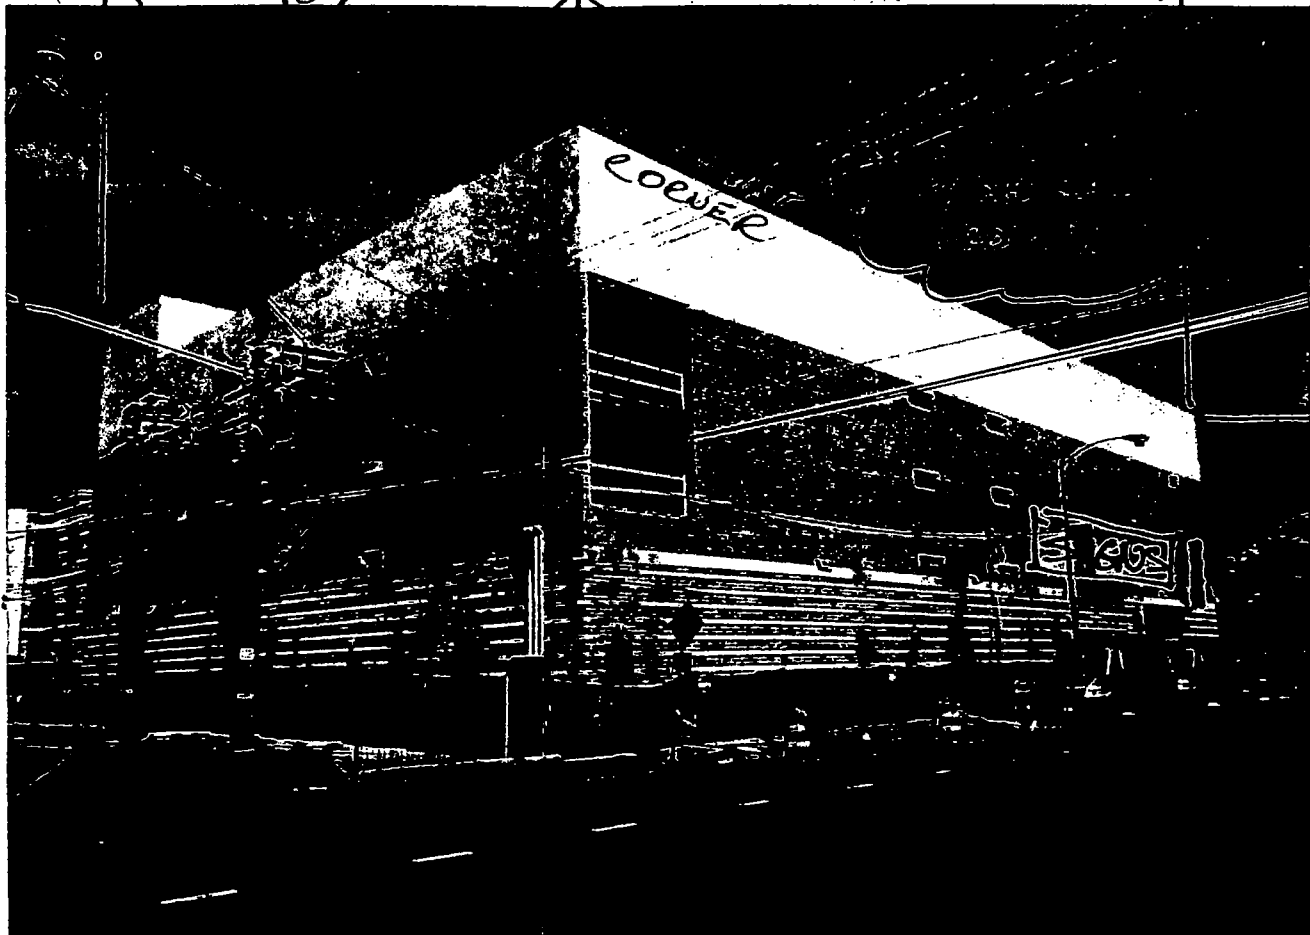

50'-9 1/2"

6014 N. CALIFORNIA AVE




NORTH SHORE SIGN

1925 Industrial Drive
Libertyville, Illinois 60048

PARKING
LANE IN FRONT


9/19/14 SURVEY

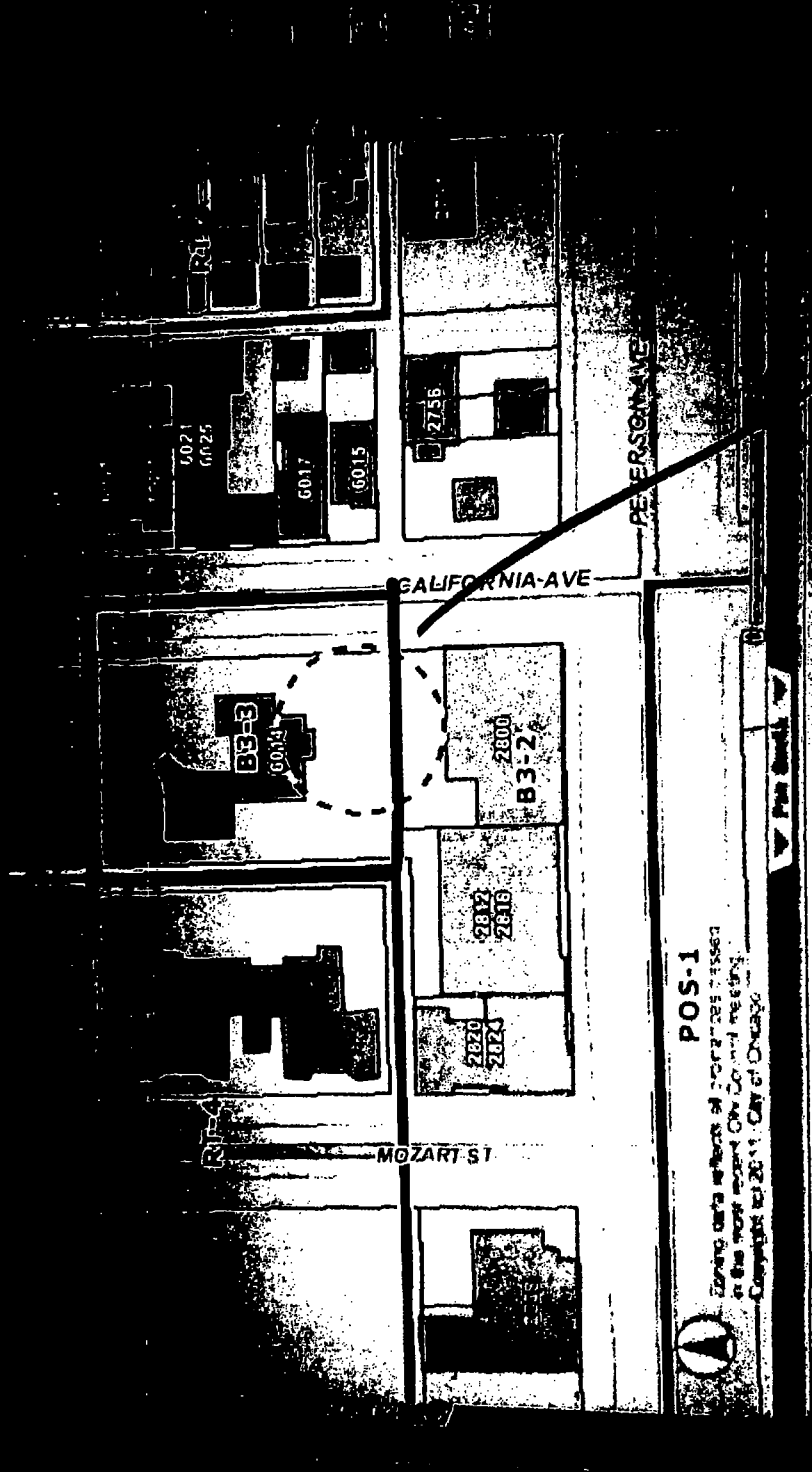

SITE

POS-1
Zoning Ordinance of the City of Chicago
in the most recent City Council meeting
Copyright © 2011, City of Chicago

216

 



EXTERIOR SIGNAGE (General Specifications)

LIST OF DRAWINGS

- 1 - SIGN LAYOUTS (Letters)
- 2 - SIGN LAYOUTS (Numerals)
- 3 - SIGN LAYOUTS (Box Man)
- 4 - FABRICATION DETAILS (Illuminated Channel Letters & Numerals)
- 5 - ELECTRICAL DETAILS (Illuminated Channel Letters & Numerals)
- 6 - FABRICATION DETAILS (Non-Illuminated Channel Letters & Numerals)
- 7 - FABRICATION DETAILS (Illuminated Box Man)
- 8 - FABRICATION DETAILS (Non-Illuminated Box Man)

CONSULTING DESIGNERS




111 Carolyn Boulevard
Farmingdale, NY 11735
Phone (631) 756-1010
Fax (631) 756-1890

E-mail: info@spectrumsignsinc.com
Website: www.spectrumsignsinc.com



6/26/14
*Standard
Manual*

EXTERIOR SIGNAGE - General Specifications

Sign Layout (Letters)

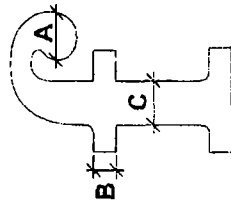

STROKE DIMENSIONS

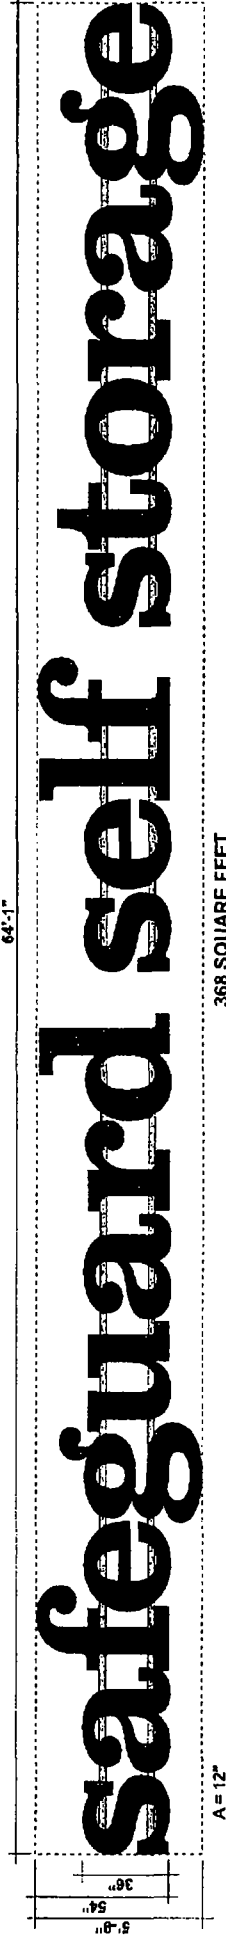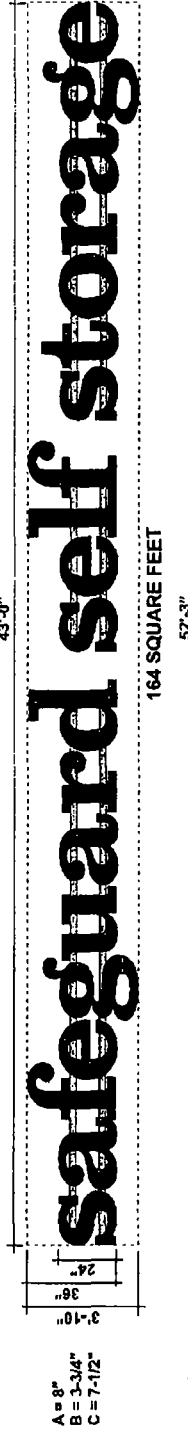





		SCALE 1/4" = 1'-0"	SHEET 1	PROJECT Safeguard

safeguard self storage
 General Specifications


EXTERIOR SIGNAGE - General Specifications



Sign Layout (Numerals)

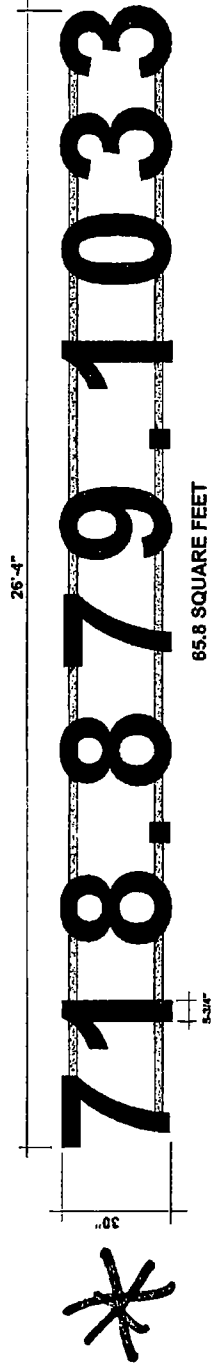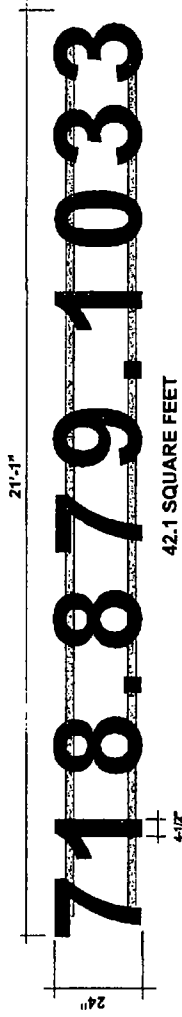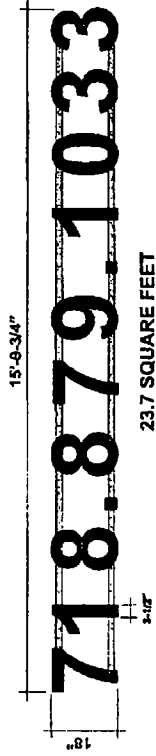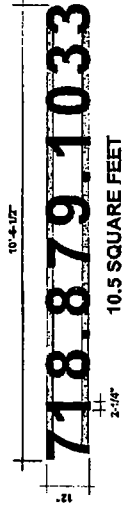

		<p>SCALE: 3/8" = 1'-0"</p>	<p>DATE: 12-23-2011</p>	<p>PROJECT: safeguard self storage General Specifications</p>
<p>SPECTRUM SIGNS, INC. • 111 CALDWELL BLVD. FARMINGDALE, NEW YORK 11735 • (631) 756-1250 • FAX: (631) 756-1250 • E-MAIL: INFO@SPECTRUMSIGNSINC.COM • WWW.SPECTRUMSIGNSINC.COM</p>				

EXTERIOR SIGNAGE - General Specifications

Sign Layout (Box Man)

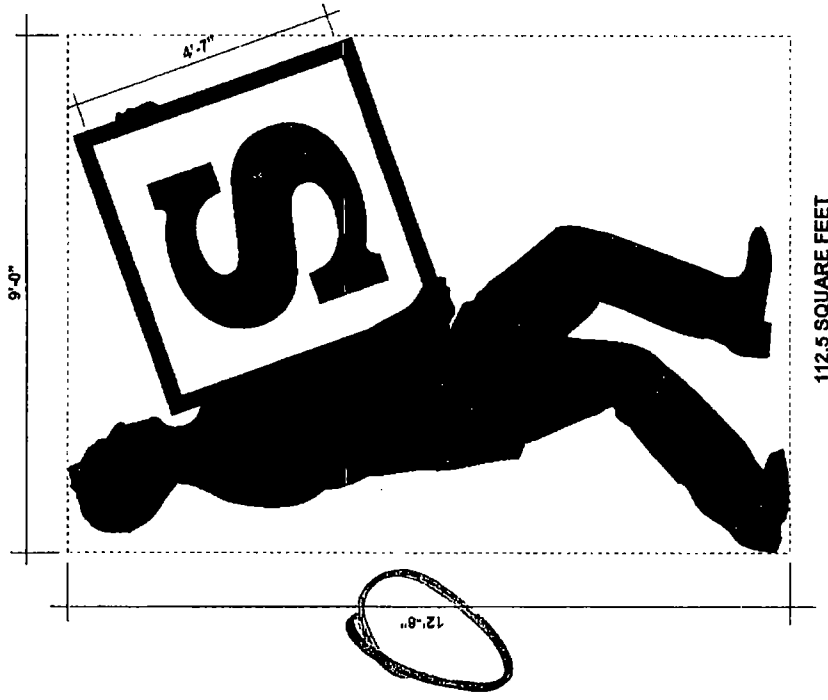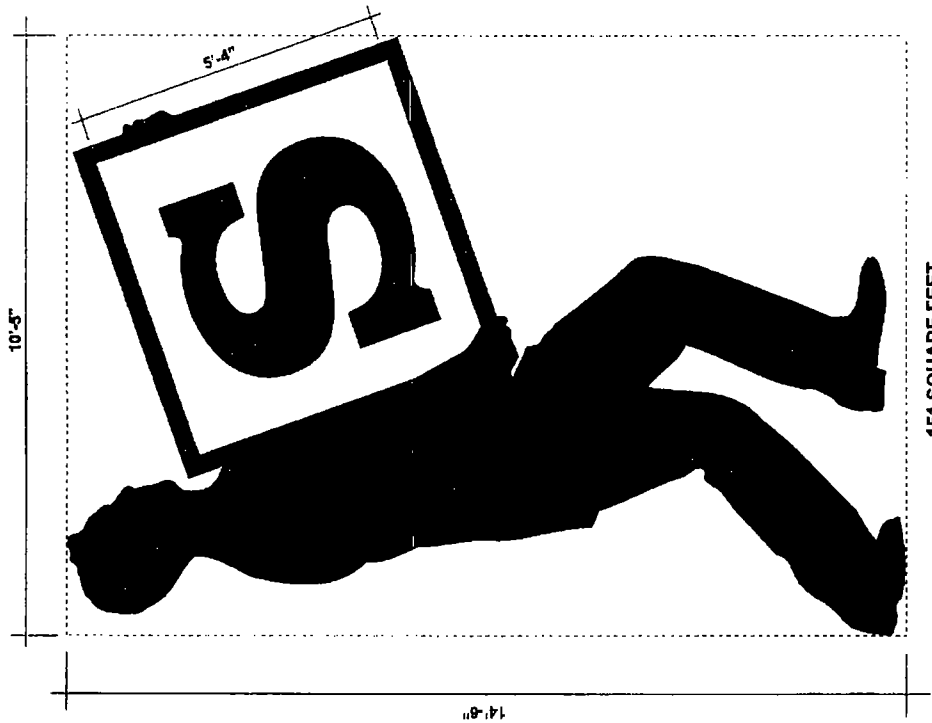

THIS ORIGINAL DRAWING OR COPY IS THE PROPERTY OF SPECTRUM SIGNS, INC. IT IS TO BE USED ONLY FOR THE PROJECT AND NOT TO BE REPRODUCED OR COPIED IN ANY MANNER WITHOUT THE WRITTEN PERMISSION OF SPECTRUM SIGNS, INC. SPECTRUM SIGNS, INC. IS NOT RESPONSIBLE FOR ANY ERRORS OR OMISSIONS.

safeguard self storage
General Specifications

12-23-2011
SCALE: 1/4" = 1'-0"

DESIGNER:
R. Rothschild

REVISION
Revised


DATE
7/17/2013

ISSUED BY
SSS-12-2011

SHEET
3


EXTERIOR SIGNAGE - General Specifications

Fabrication Details (Illuminated Channel Letters & Numerals)

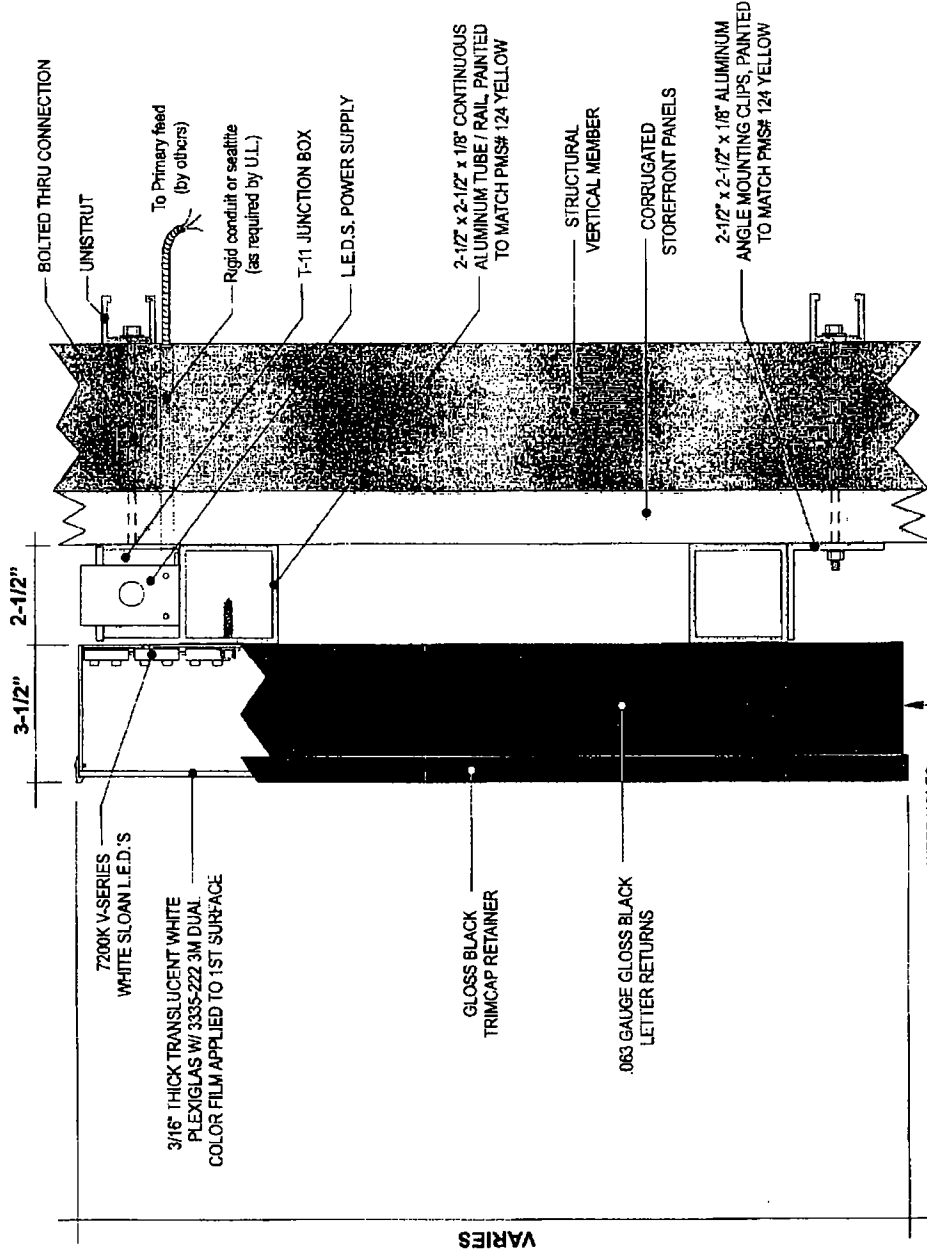

CHANNEL LETTERS SIDE VIEW/SECTION - Scale: 3" = 1'-0"

	SAFETY: THIS ORIGINAL DRAWING OR COPY IS TO BE KEPT FOR RECORDATION AND NOT TO BE REPRODUCED OR COPIED FOR ANY OTHER PURPOSE WITHOUT THE WRITTEN PERMISSION FROM SPECTRUM SIGNS, INC. © 2011.		DRAWING # SSS-12-2011
	DESCRIPTION R. Rothschild	DATE 1/25/2013	SHEET 4
General Specifications	SCALE 3" = 1'-0"	REVISION Revised	WEB SITE: WWW.SPECTRUMSIGNS.COM

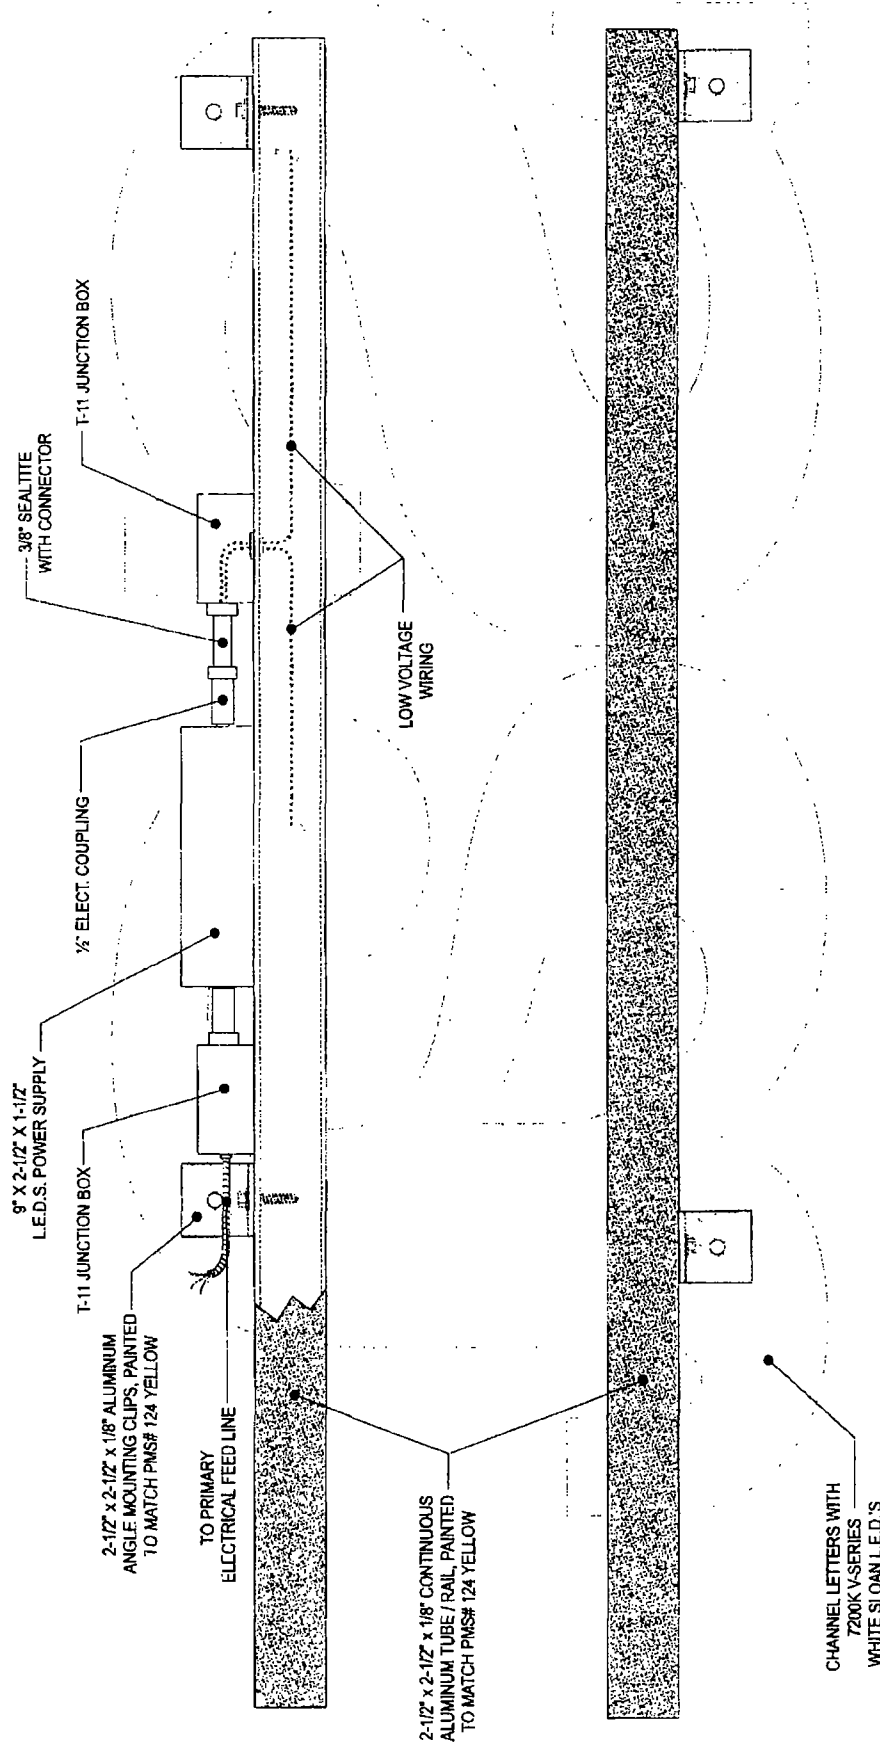


CHANNEL LETTERS & TUBE RAILS BACK VIEW/SECTION - Scale: 3" = 1'-0"


	DESIGNER R. Rothschild	DATE 12-23-2011	JOB NO. 	SHEET 5	
safeguard self storage General Specifications		SCALE 3" = 1'-0"	E-MAIL: INFO@SPECTRUMSIGNSINC.COM • WEB SITE: WWW.SPECTRUMSIGNSINC.COM		

EXTERIOR SIGNAGE - General Specifications

Fabrication Details (Non-Illuminated Box Man)

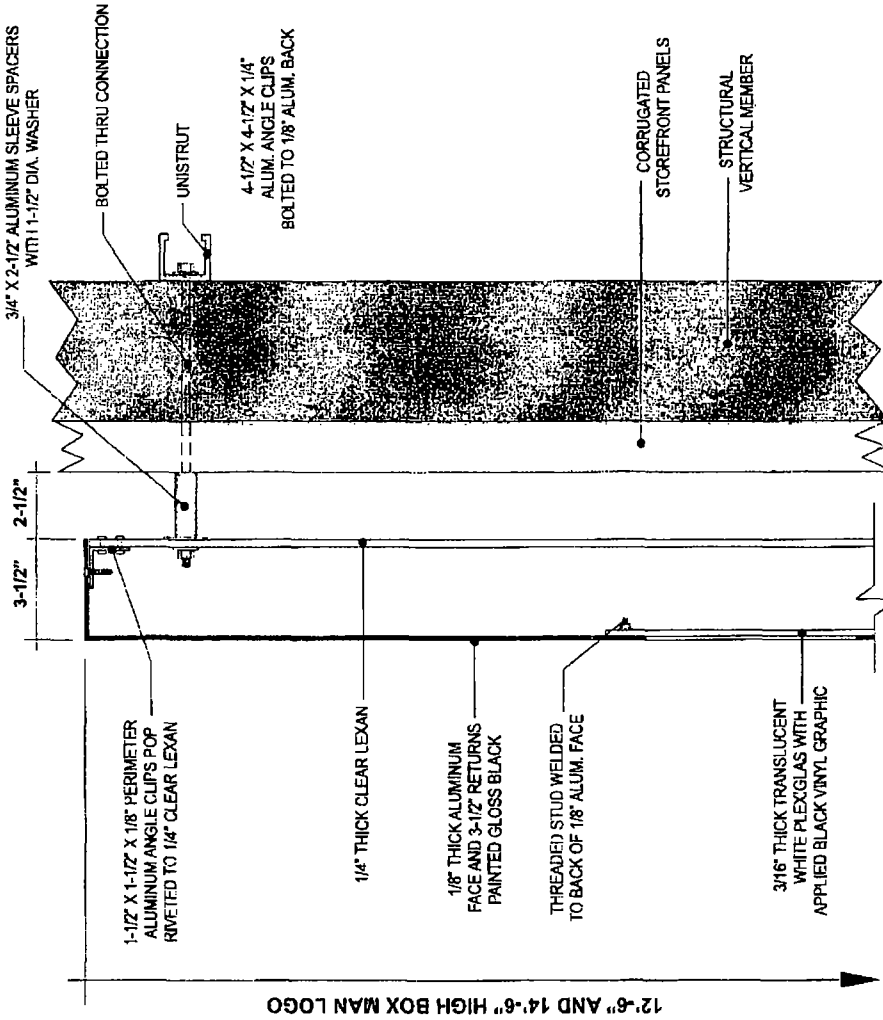

BOX MAN LOGO SIDE VIEW/SECTION - Scale: 3" = 1'-0"

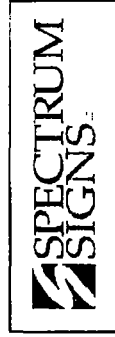



safeguard self storage
General Specifications

DATE	12/23/2011
REVISION	Revised
DESIGNER	R. Rothschild
SCALE	3" = 1'-0"

PROJECT	SSS-12-2011
SHEET	8


EXTERIOR SIGNAGE - General Specifications

Fabrication Details (Illuminated Box Man)

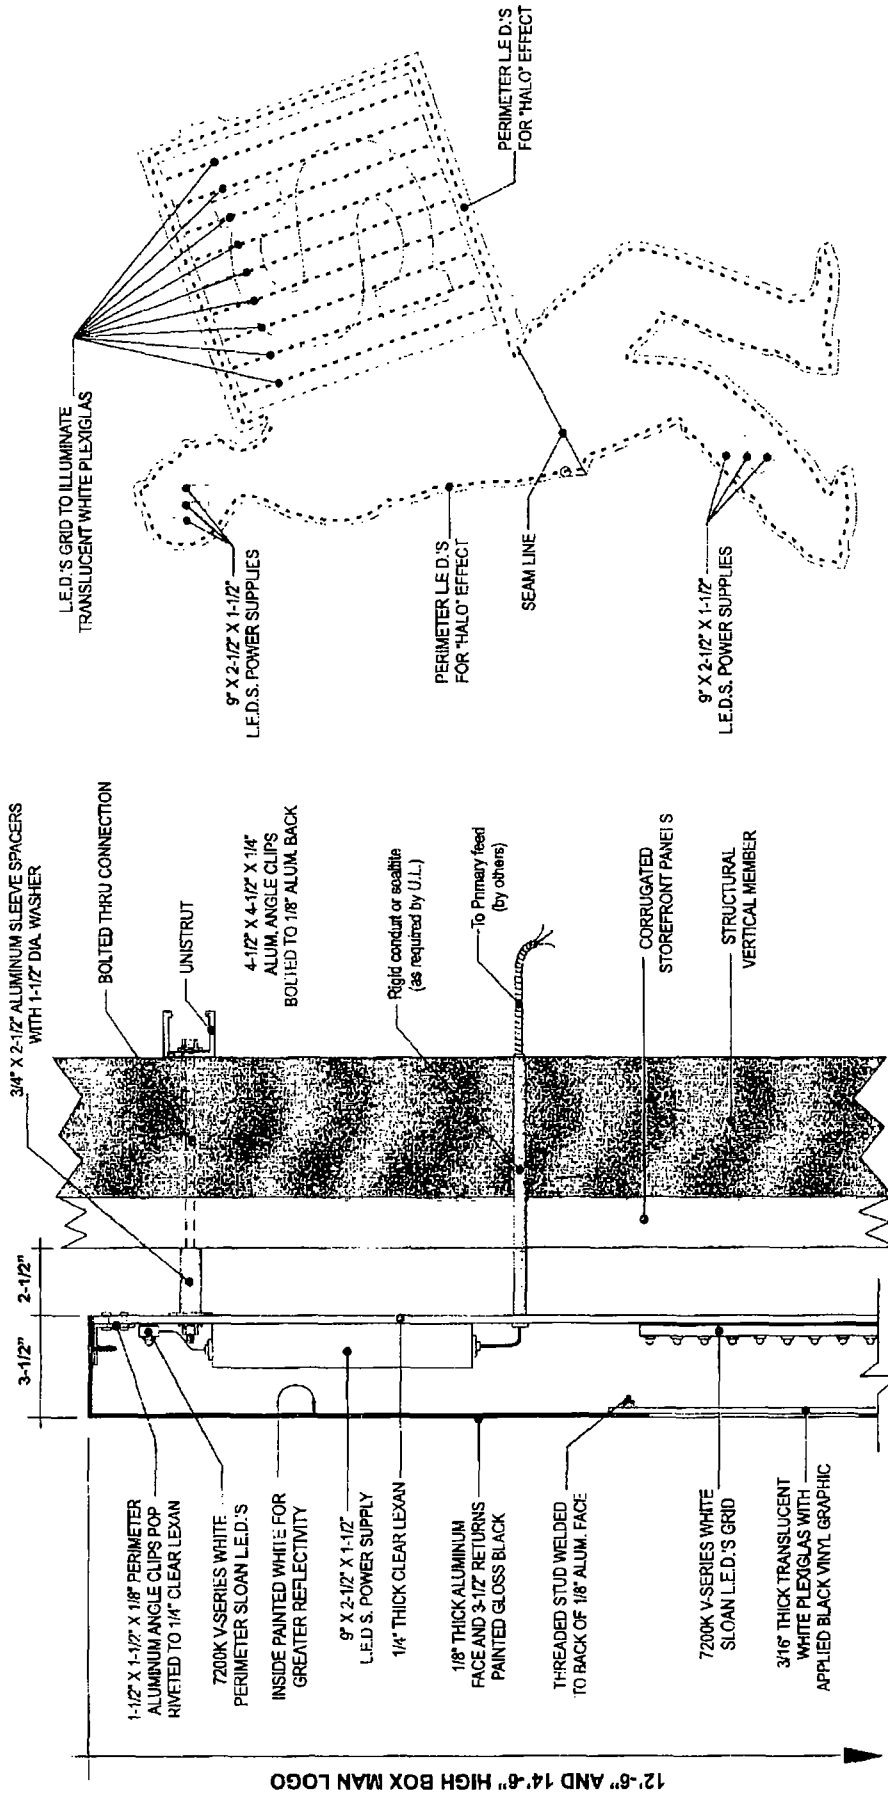

LE.D.'S LAYOUT - Scale: 1/2" = 1'-0"

BOX MAN LOGO SIDE VIEW/SECTION - Scale: 3" = 1'-0"

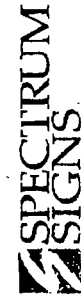


THIS ORIGINAL LAYOUT OR COPY IS
 MADE FOR YOUR PROJECT AND IS
 NOT TO BE REPRODUCED OR
 COPIED FOR ANY OTHER PROJECT
 OR FOR ANY OTHER PURPOSE
 WITHOUT THE WRITTEN PERMISSION OF
 SPECTRUM SIGNS, INC.

safeguard self storage
 General Specifications

DESIGNER	R. Rothschild
DATE	1/17/2013
REVISION	Forward
PROJECT	SSS-12-2011
SCALE	3" = 1'-0"
DATE	12-23-2011
PROJECT	7

EXTERIOR SIGNAGE - General Specifications

Fabrication Details (Non-Illuminated Channel Letters & Numerals)

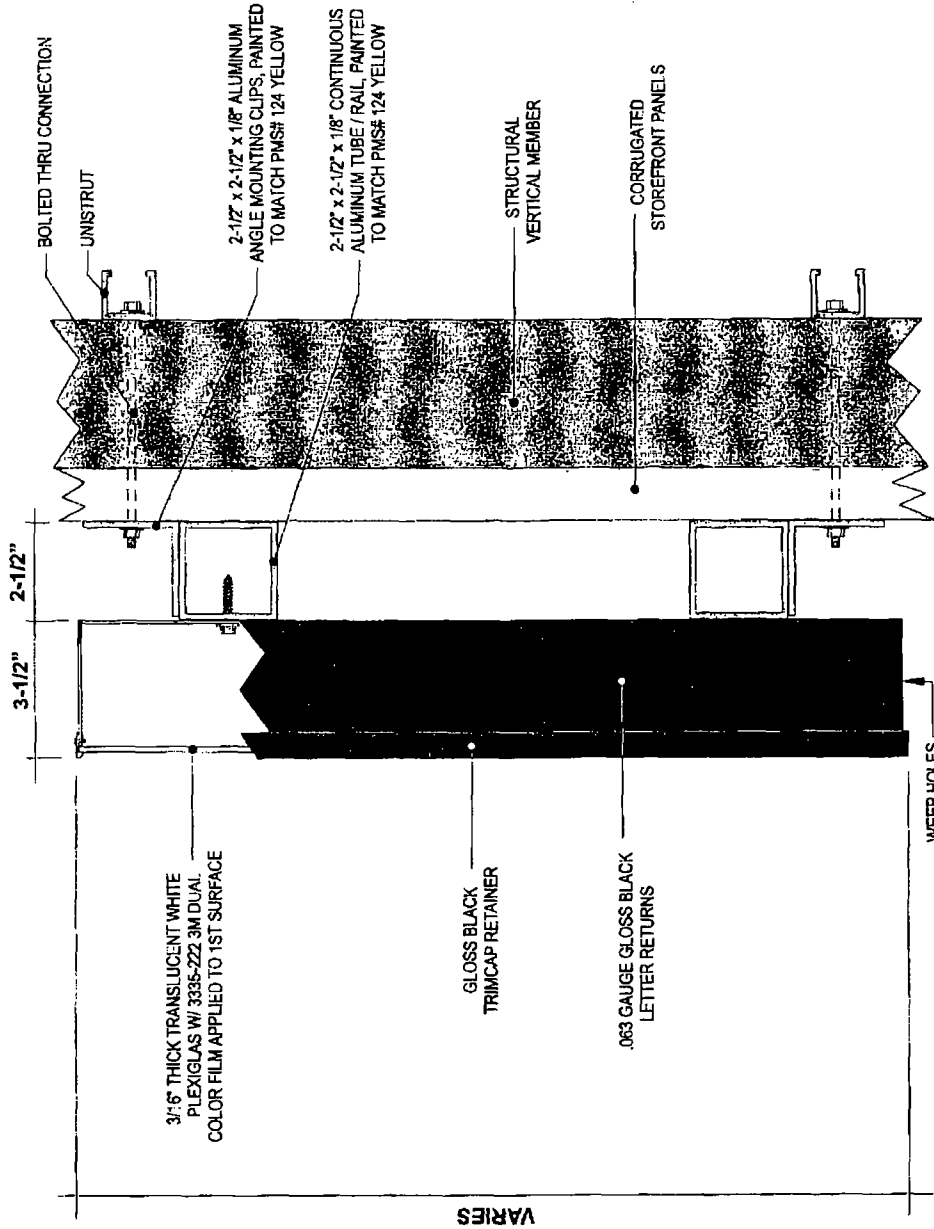

CHANNEL LETTERS SIDE VIEW/SECTION • Scale: 3" = 1'-0"

SPECTRUM SIGNS



safeguard self storage
General Specifications

DATE: 12-23-2011
SCALE: 3" = 1'-0"
DESIGNER: R. Rothechild
SCALE: 3" = 1'-0"

REVISION	DATE	DRAWING NO.
1	1/12/2013	SSS-12-2011
		SHEET 6

SOUTH ELEVATION - General Specifications

Fabrication Details (Illuminated Box Man)

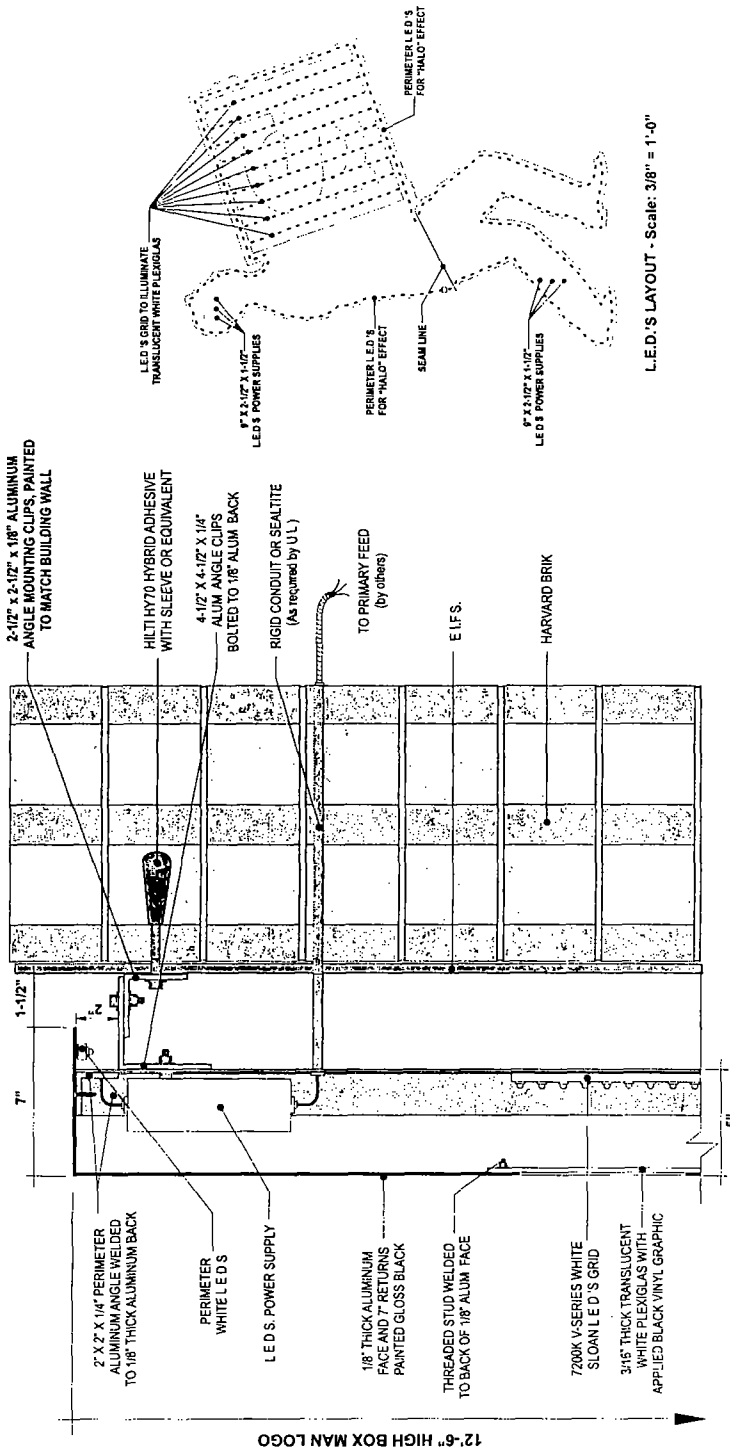


BOX MAN LOGO SIDE VIEW/SECTION - Scale: 3" = 1'-0"


	SPECTRUM SIGNS, INC. • 111 CAROLYN BLVD. FARMINGDALE, NEW YORK 11735 • (631) 256-1010 • FAX (631) 256-1890 • E-MAIL: INFO@SPECTRUMSIGNSINC.COM • WEB SITE: WWW.SPECTRUMSIGNSINC.COM	
	THIS DRAWING IS THE PROPERTY OF SPECTRUM SIGNS, INC. IT IS TO BE USED ONLY FOR THE PROJECT AND LOCATION SPECIFICALLY IDENTIFIED HEREON. NO PART OF THIS DRAWING IS TO BE REPRODUCED OR TRANSMITTED IN ANY FORM OR BY ANY MEANS, ELECTRONIC OR MECHANICAL, INCLUDING PHOTOCOPYING, RECORDING, OR BY ANY INFORMATION STORAGE AND RETRIEVAL SYSTEM, WITHOUT THE WRITTEN PERMISSION OF SPECTRUM SIGNS, INC.	SAFEGUARD self storage 6014 N. California Ave. Chicago, IL 60639
DESIGNER R. Reinschild	DATE 1-28-2014	DRAWING NO. SSS-1-2014
SCALE As Noted	SHEET NO. 3	TOTAL SHEETS 3

NOTES

3' from sidewalk

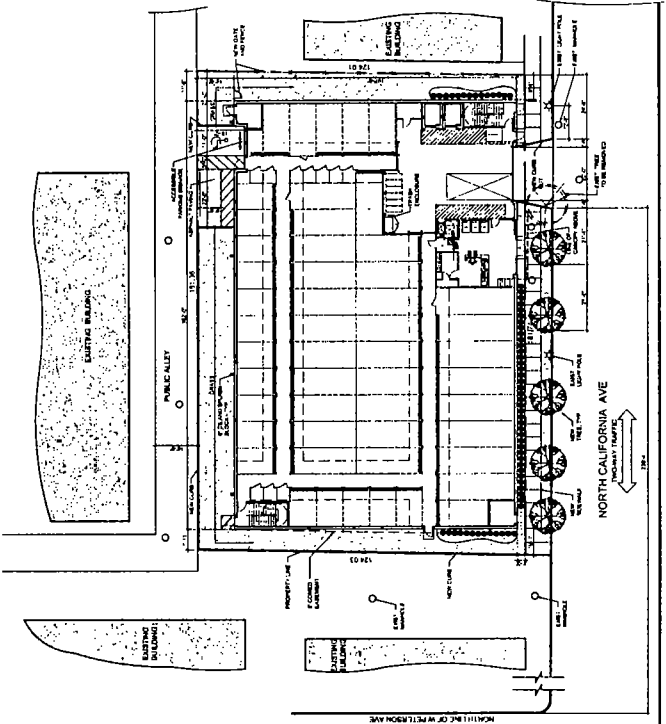

SMITHGROUPJJR

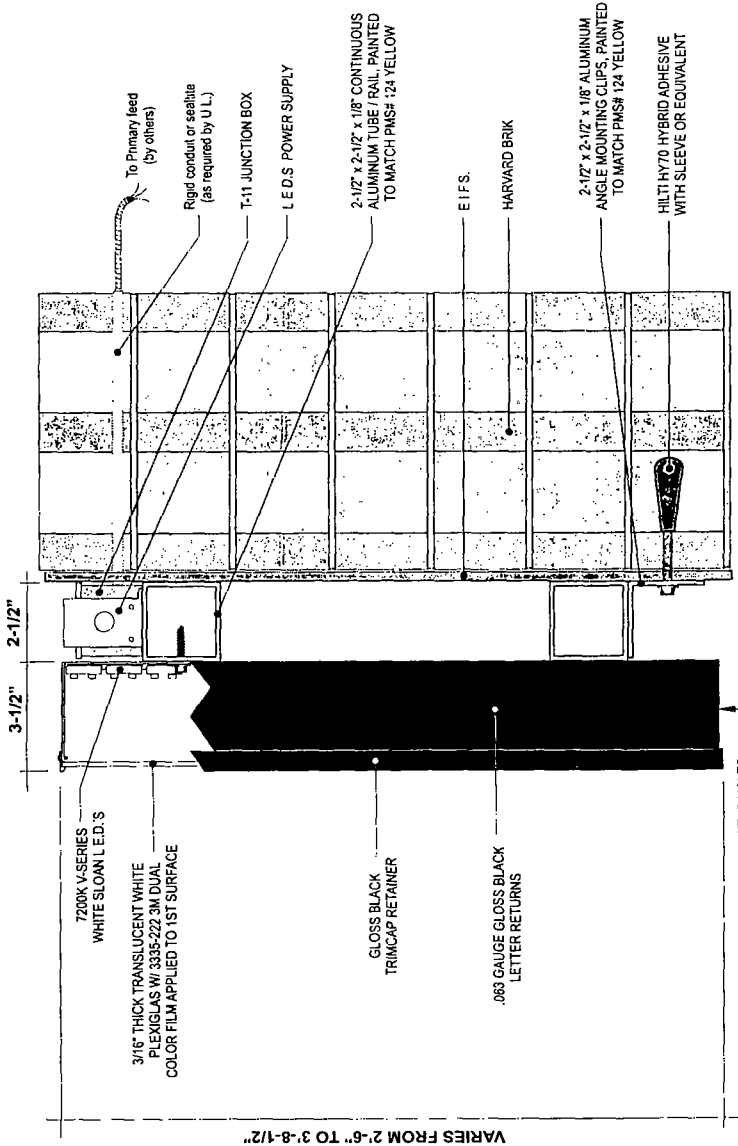

CHANNEL LETTERS SIDE VIEW/SECTION - Scale: 3" = 1'-0"


safeguard self storage
6014 N. California Ave.
Chicago, IL 60659



DRAWING NO. SSS-1-2014 SHEET 2

WWW.SPECTRUMSIGNS.COM • WEB SITE: WWW.SPECTRUMSIGNS.COM

VARIES FROM 2'-6" TO 3'-8-1/2"


WEEP HOLES

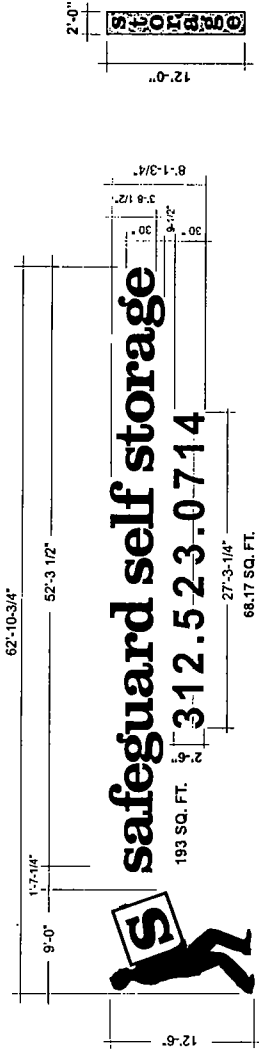

DOUBLE SIDED BLADE SIGN
Scale: 1/8" = 1'-0"

SIGN ELEVATION - Scale: 1/8" = 1'-0"

112.5 SQ. FT.

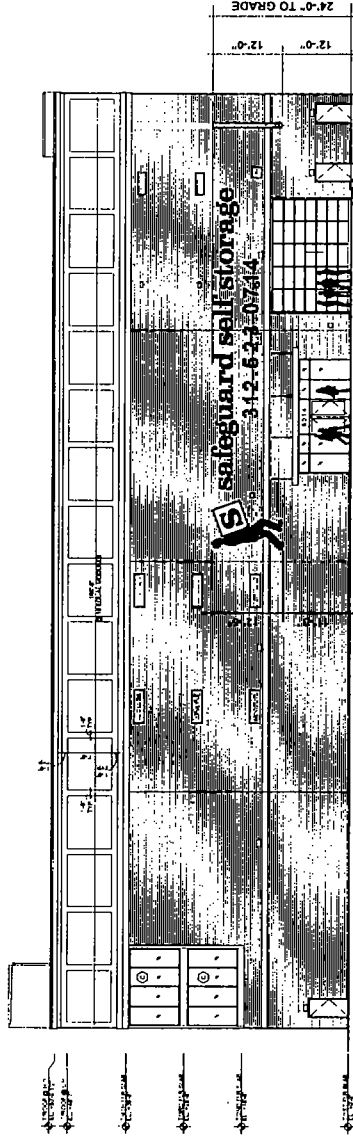

EAST ELEVATION - Scale: 1/16" = 1'-0"

	<p>safeguard self storage 6014 N. California Ave. Chicago, IL 60659</p>	<p>1-28-2014</p>	<p>R. Rehschild</p>	<p>DATE</p>	<p>SSS-1-2014</p>
		<p>As Noted</p>	<p>As Noted</p>	<p>1/28/2014</p>	<p>1</p>
