



City of Chicago



Or2018-564

Office of the City Clerk

Document Tracking Sheet

Meeting Date:	10/31/2018
Sponsor(s):	Austin (34)
Type:	Order
Title:	Issuance of permits for sign(s)/signboard(s) at 11700 S Marshfield Ave
Committee(s) Assignment:	Committee on Zoning, Landmarks and Building Standards

City Council
Meeting Date: _____
Committee on Buildings

(signs)

ORDERED, That the Commissioner of Buildings is hereby directed to
issue a sign permit to: (Contractor's name and address)

NEON PRISM ELECTRIC SIGN CO, INC.
1213 PARAMOUNT PARKWAY
BATAVIA, IL 60510

or the erection of a sign / signboard over 24 feet in height and or over 100

square feet (in area of one face) at (Business NAME & ADDRESS)

OLD NAVY
11700 S. MARSHFIELD AVE.
CHICAGO, IL 60643

Dimensions: Length 25'5" Height 4'

Height above grade / roof to top of sign _____

TOTAL SQUARE FOOT AREA 102 SQUARE FEET

Such sign(s) shall comply with all applicable provisions of TITLE 17 of the
Chicago Zoning Ordinance and all other applicable provisions of the Municipal
Code of the City of Chicago governing the construction and maintenance of
outdoor signs, signboards and structures.

Cassie M. Austin
Alderman, 34 Ward

☒ REVIEWED ☐ CORRECTED ☐ REVISE AND RESUBMIT
☐ SUBMIT SPECIFIED ITEM ☐ FURNISH AS CORRECTED






SITE PLAN
 SCALE: NTS


	PAGE SIZE: 11" x 17"					
	Sign will be manufactured with 100% or 277 Volt AC. All letters and numbers are to be in a sans serif font. 



This sign is intended to be installed in accordance with the requirements of Article 660 of the National Electrical Code and other applicable local codes. This includes proper grounding and bonding of the sign.


Address: _____
Sales: _____
P.M.: _____
Design: _____
Client: _____

PAGE SIZE: 11" x 17"


Date: _____
Date: _____
Date: _____
Date: _____

162208

Sheet. 2 of 9

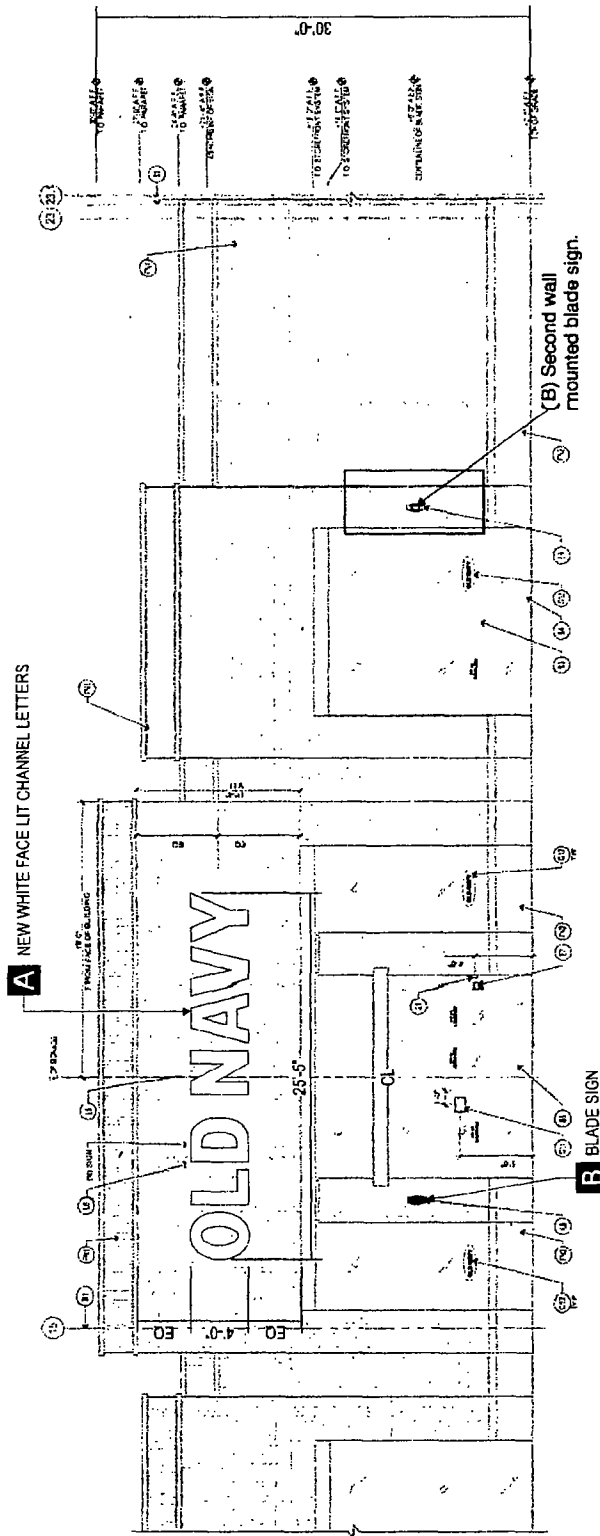

FRONT ELEVATION
SCALE: 1/8" = 1'-0"

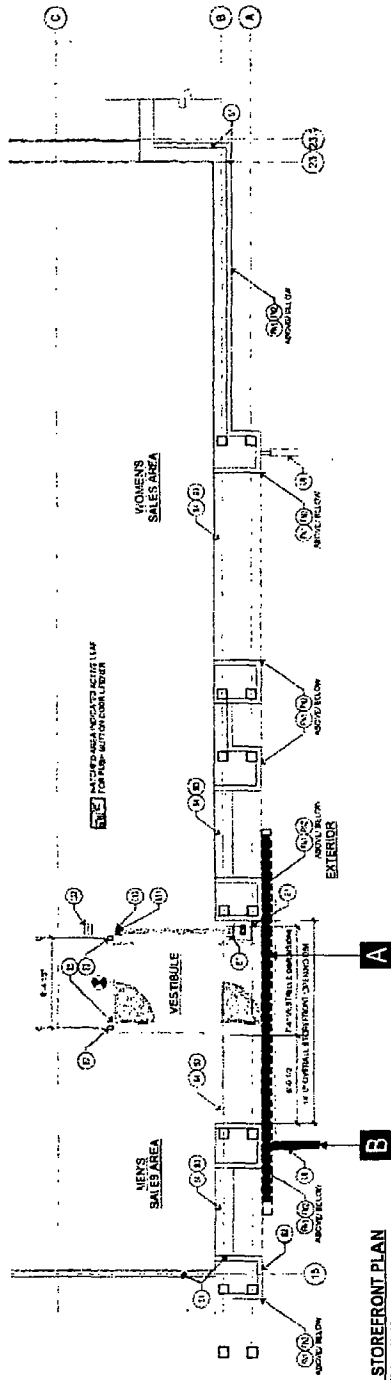

WALTON

10101 Revere on Pierce
Suite 500
San Antonio, TX 78216
P: 210 885 0644
A: 210 885 0644
www.walton.com

Client: **OLD NAVY #043**
Address: **1700 S MARSHFIELD AVE**
City/State: **CHICAGO, IL 60643**
Sales: **GW**
Design: **MS**
Date: **04.24.18**

This is an original drawing created by WALTON. It is submitted for your personal use, however, it may be used in connection with the project being planned for you by WALTON, but not otherwise. You are not authorized to show, copy, reproduce, or use this drawing in any way without the written permission of WALTON.



AutoVista
Sales:
P.M.
Design:
Client:

Date:
Date:
Date:
Date:

162208

Sheet: 3 of 9

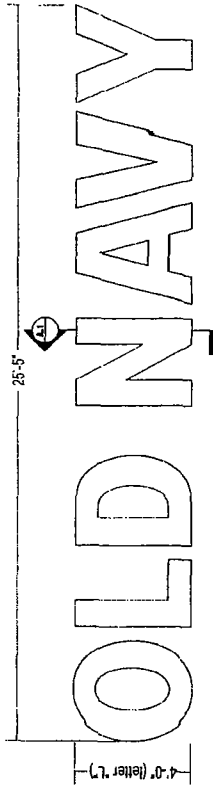

A CUSTOM FABRICATED "OLD NAVY" FACE-LIT WHITE CHANNEL LETTERS - EXTERIOR
Scale: 1/4" = 1'-0"

SCOPE OF WORK:

- MANUFACTURE AND INSTALL ONE (1) NEW WHITE FACE LIT CHANNEL LETTERS

SIGN AREA	101.6 SQ. FT.
ILLUMINATION	(2) ROWS HANLEY WHITE LED'S
ELECTRICAL	6 amps / 120V / (1) 20amp CIRCUIT
FACE COLOR	WHITE
TRIMCAP COLOR	WHITE
RETURN COLOR	SATIN WHITE

WALTON

Client: OLD NAVY 80183
Address: 17100 S. MARSHFIELD AVE.
City: CHICAGO, IL 60643







DATE: 04/24/18
BY: GW
DESIGN: MSB
PLOT: RH

162208
Sheet: 5 of 9

A1 OLD NAVY

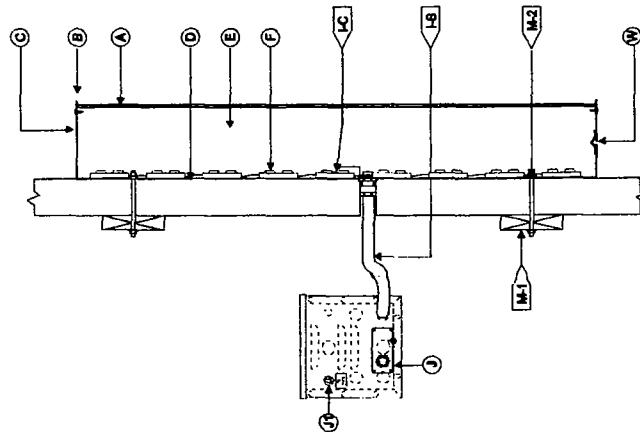

FACE LIT CHANNEL LETTER / LED ILLUM. / EXTERIOR INSTALL. WHITE FACES		SCALE: N.T.S.
(A) FACE		
MATERIAL:	3/16" WHITE ACRYLIC #7328 UP TO 36"	
	1/2" WHITE POLY. LARGER	
(B) TRIMCAPS		
SIZE / FINISH	1" WHITE JEWELITE	
(C) RETURNS		
DEPTH	5"	
MATERIAL:	ALUM. .040" up to 36" / .063" larger	
COLOR:	PAINT SATIN WHITE	
(D) BACKS		
MATERIAL:	ALUM. .040" up to 36" / .063" 37"-50" / .125" 61" and above	
COLOR:	MILL FINISH	
(E) INSIDE OF CAN		
COLOR:	WHITE	
(F) ILLUMINATION:		
LED	HANLEY WHITE .72w	
COLOR:	60 00K	
(G) WIRING		
I-S	1/2" FLEX PER CODE	
I-C	1/2" CONNECTOR PER CODE	
(H) POWER SUPPLY		
TYPE:	120V POWER SUPPLY / MAX. (8) PER BOX	
VOLTAGE:	HOUSE IN WEATHER-RESISTANT TOP ACCESS METAL BOX	
J-1	120V PRIMARY / 12V SECONDARY	
(M) MOUNTING		
M-1	DISCONNECT / UL LABEL / DATA LABEL	
M-2	SEE MOUNTING NOTE.	
(W) WEEP HOLES		
	1/4" DIA. WITH COVER ON EXTERIOR SIGNAGE ONLY	
NOTES: SEAL ALL PENETRATIONS WATER TIGHT CONDITIONS		

NOTES:
 1. ALL SEAMS PLACED AT TIP FOR MINIMUM VISIBILITY
 2. INSTALLATION TO CONFORM WITH SECTION 600 OF NEC.
 3. LETTERS FABRICATED TO UL STANDARDS.
 4. LETTERS TO BE CONSTRUCTED TO PREVENT LIGHT LEAKS.
 5. WEEP HOLES ARE FOR EXTERIOR LOCATIONS ONLY

ELECTRICAL NOTE: IT IS THE CUSTOMERS RESPONSIBILITY TO PROVIDE 120 VOLT PRIMARY ELECTRICAL SERVICE WITH DEDICATED CIRCUIT(S), INCLUDING GROUND WIRING DIRECTLY FROM PANEL BOX WITHIN SIX (6) FEET OF SIGNAGE. INSTALLATION TO MEET N.E.C., UL & LOCAL CODES

MOUNTING NOTE: INSTALLER IS REQUIRED TO VERIFY ACTUAL FIELD CONDITIONS & PROVIDE NECESSARY MOUNTING HARDWARE & METHOD OF ATTACHMENT TO ENSURE SAFE INSTALLATION. INSTALLATION TO MEET N.E.C., UL & LOCAL CODES

WALTON

162208

Sheet: 6 of 9

Client: OLD NAVY #0183
 Address: 11700 S MARSHFIELD AVE.
 City/State: CHICAGO, IL 60643
 Sales: GW
 Date: 04/24/18

Design: MSB
 Date: 04/24/18

Rev: 01


Approved by: _____ Date: _____
 Sales: _____ Date: _____
 P.M.: _____ Date: _____
 Design: _____ Date: _____
 Client: _____ Date: _____

PAGE SIZE: 11" x 17"