



City of Chicago



Or2022-383

Office of the City Clerk

Document Tracking Sheet

Meeting Date:	11/29/2022
Sponsor(s):	Hopkins (2)
Type:	Order
Title:	Issuance of permits for sign(s)/signboard(s) at 2233 W Division St
Committee(s) Assignment:	Committee on Zoning, Landmarks and Building Standards

CITY COUNCIL
COMMITTEE ON ZONING, LANDMARKS AND BUILDING STANDARDS

COUNCIL ORDER

RE: Approval of sign over 100 square feet in area or over 24 feet above grade

ORDERED, that the City Council hereby approves the following sign application submitted by:

Applicant*: Ascension

(* The Applicant is the owner of the real property or the business tenant of the real property. Do not list the sign contractor, sign erector, sign company or advertising entity in the above space.)

This Order approves the following sign in accordance with Municipal Code of Chicago Section 13-20-680:

Address of Sign: 2233 W Division St Chicago, IL 60622

Zoning District: PD82

DOB Sign Permit Application #: 100973800

Sign Details:

1. On-premise OR Off-premise

2. Static sign OR Dynamic-image display sign

3. Number of sign faces 1

4. Projecting over the public way No (Yes or No) If yes, Public Way Use #: _____

5. Dimensions: Length 15 feet 10 inches Height 12 feet 5 inches

Total square feet in area: 196 feet 6 inches

6. Height above grade: 195 feet 6 inches


7. Elevation (side of building or lot where the sign will be erected): East

8. Name of Sign Contractor/Erector: Modern Signs Inc.


To be legal, such sign shall comply with all provisions of Title 17 of the Chicago Municipal Code ("Zoning Ordinance") and all other provisions of the Municipal Code governing the permitting, construction and maintenance and removal of signs and sign structures. Failure of the applicant and the applicant's successors to comply shall be grounds for invalidation or revocation of the sign permit.

Brian Hopkins
Alderman

2
Ward

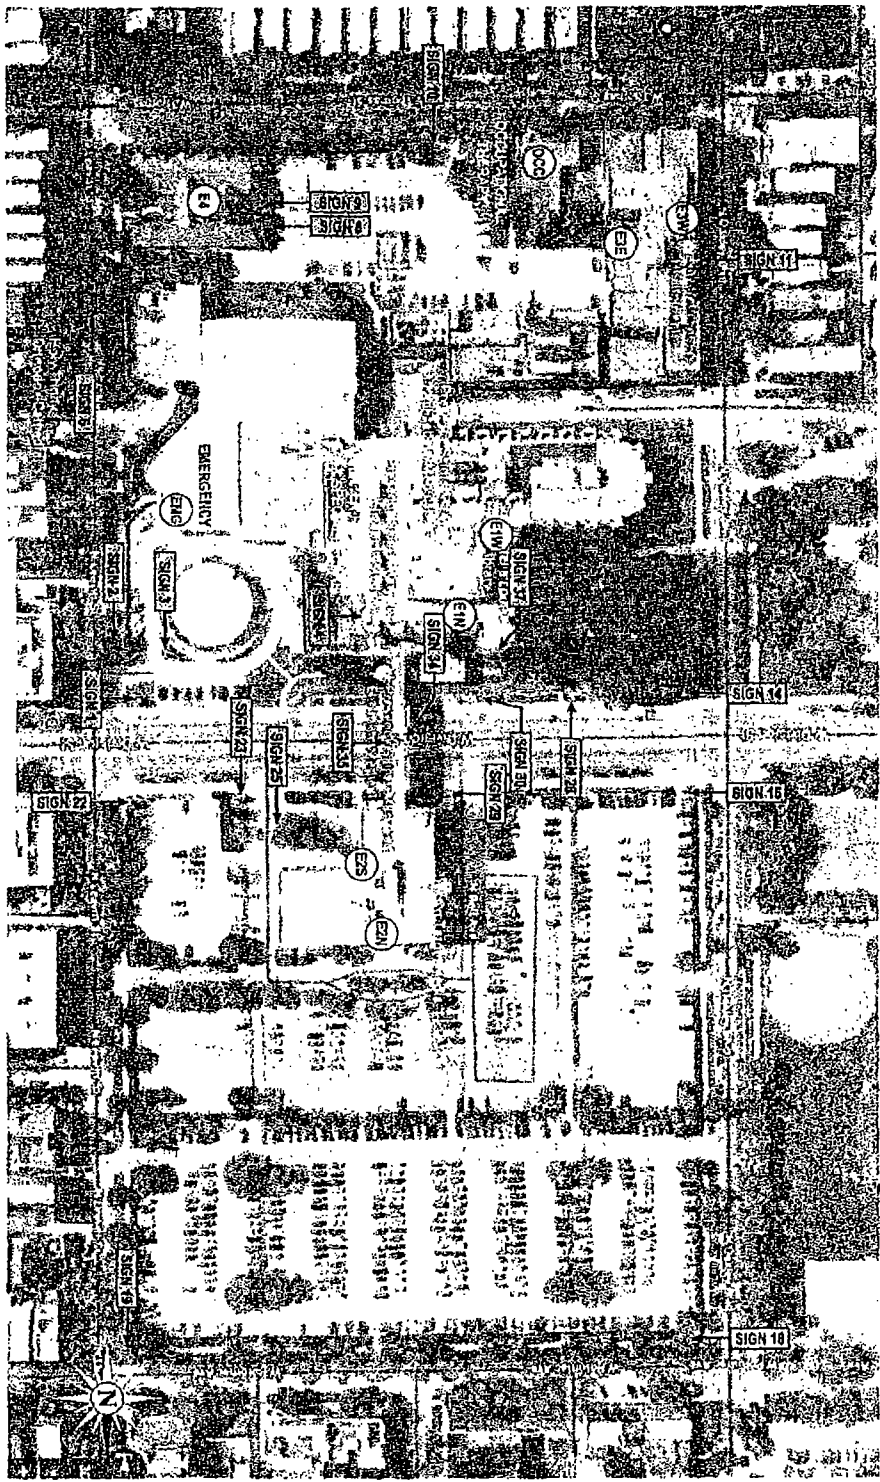

Stratus
 stratusunlimited.com
 5051 E. 9th Street
 Minneapolis, MN 55425
 952.803.1555

CLIENT

Ascension
 ADDRESS
 2333 N. DIVISION ST
 CHICAGO, IL 60622

PROJECT NO.
 3
PROJECT NAME
 ELECTRONIC REPAIR
 2233 W. DIVISION ST. CHICAGO, ILLINOIS, SAINT JAMES, CHICAGO, ILLINOIS

PROJECT NUMBER
 4491
PROJECT MANAGER
 FELTON NIELSEN





FACE LIT CHANNELS - STACKED-RACEWAY - WHITE

Scale: N.T.S.

A-S-RW-26-W

EXISTING SIGN SET	90.1
PROPOSED SIGN SET	196.5

EXISTING 6'0" X 18'-2 7/8" "ANIFA HEALTH" TO BE REMOVED & REPLACED WALL TO BE REPAIRED AS NEEDED



1'-27'-0"
CENTER WITH EXISTING

ALIGN WITH SEAM

+/-
212'-0"
TO
GRADE

+/-
195'-6"
TO
GRADE

PROPOSED SIGNAGE

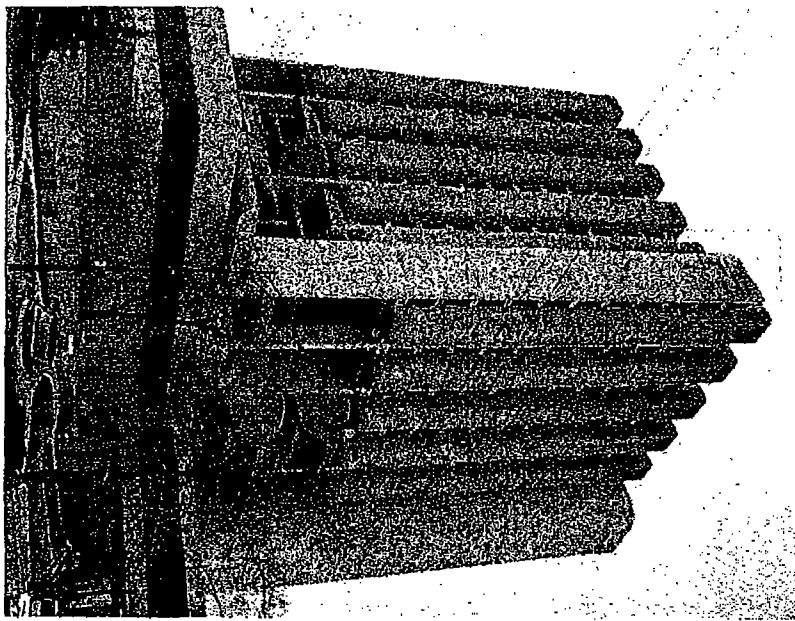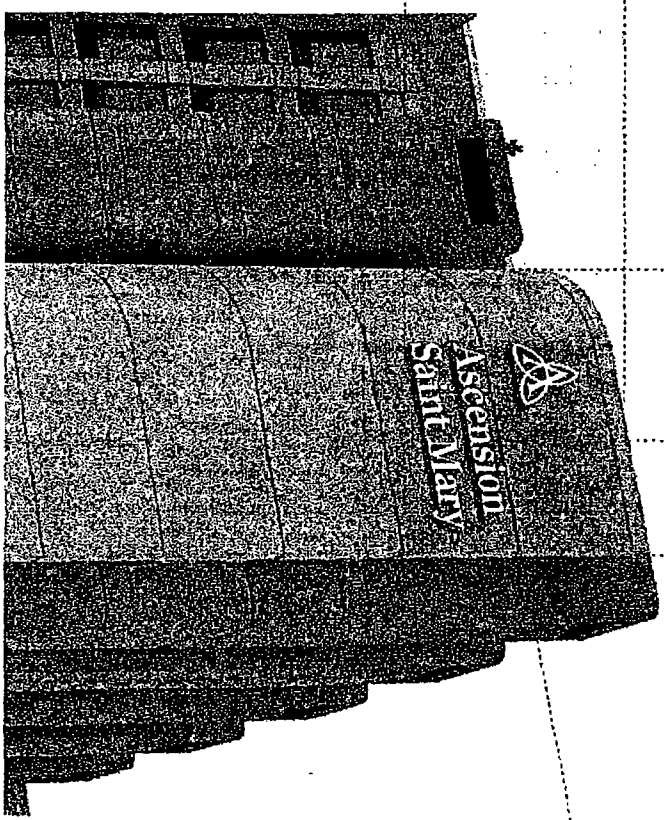


EXISTING CONDITIONS




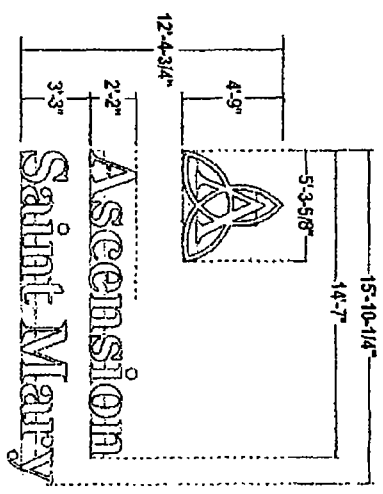

NOTE:
TOP RACEWAY IS FOR
MOUNTING ONLY.
ELECTRICAL TO BE
RUN THRU LOWER
RACEWAY.

SIDE VIEW

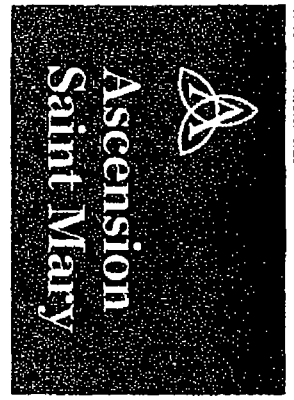


SIMULATED NIGHT VIEW

- FACES:** 3/16" #7328 White acrylic
- TRIMCAP:** 1" Standard Jewelle trim-cap painted light grey, satin finish, 48" logo and larger; 2" trim-cap for logo / 1" trim-cap for letters
- RETURNS:** 5" deep .063 alum, painted light grey, satin finish. Insides painted w/ light enhancement paint.
- BACKS:** .080 alum, backs insides painted w/ light enhancement paint.
- RACEWAY:** 8" x 4-3/4" low profile extruded alum. Raceway to house all electrical components; painted to match sign brand
- ILLUM.:** Internally illuminated with Sloan LED White Prism 5600K as required by manufacturer. Power supplies housed in raceway
- WALL MAT.:** TO BE VERIFIED
- INSTALL:** 3/8" expansion anchors with min 2" embedment into wall. Max. 48" c/c along raceway.
- NOTE:** Additional bracing as required due to size and height on building
- QUANTITY:** (1) One Letterset Required

COLOR PALETTE

- LETTER FACES: White Acrylic
- RACEWAY: Pantone Cool Gray 1C

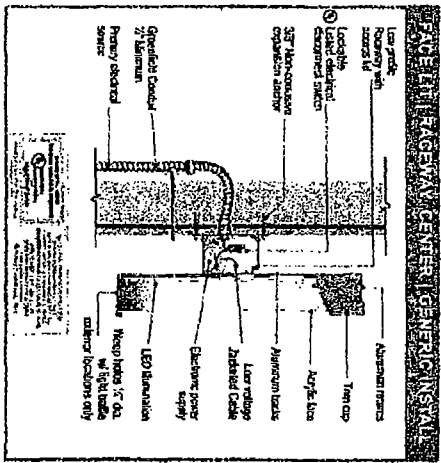




Rev 1: 11/23/17 - 10/23/2017 Ascension







