



City of Chicago



O2017-3853

Office of the City Clerk

Document Tracking Sheet

Meeting Date:	5/24/2017
Sponsor(s):	Misc. Transmittal
Type:	Ordinance
Title:	Zoning Reclassification Map No. 9-G at 3754 N Kenmore Ave - App No. 19251T1
Committee(s) Assignment:	Committee on Zoning, Landmarks and Building Standards

19251T
INTRO. DATE:
MAY 24, 2017

ORDINANCE

BE IT ORDAINED BY THE CITY COUNCIL OF THE CITY OF CHICAGO:

SECTION 1. Title 17 of the Municipal Code of Chicago, the Chicago Zoning Ordinance, is hereby amended by changing all of the RT-4 Residential Two-Flat, Townhouse and Multi-Unit District symbols and indications as shown on Map No. 9-G in an area bound by

A line 50 feet West of and parallel to North Kenmore Avenue, a line 94 feet South of and parallel to West Grace Street, North Kenmore Avenue, the public alley next South and parallel to West Grace Street.

to those of a RM4.5 Residential Multi-Unit District.

SECTION 2. This ordinance takes effect after its passage and due publication.

Common Address of Property: 3754 North Kenmore, Chicago, IL 60613.

NARRATIVE

3754 North Kenmore


RT-4 to RM4.5

Applicant seeks to replace the existing attached garage and add a 2nd floor addition to the existing 2 story 1 dwelling unit with basement building with a height of 26 feet 3 ½ inches.


FAR	1.3
Lot Area	2000 square feet
Building Area	2605.2 square feet
Building Height	26 feet 3 ½ inches
Front Setback	12.37 feet
Rear Setback	0 feet 1 inch
North side Setback	4 ¾ inches
South side Setback	2 ¼ inches
Parking	1 space

FINAL FOR PUBLICATION


FINAL FOR PUBLICATION

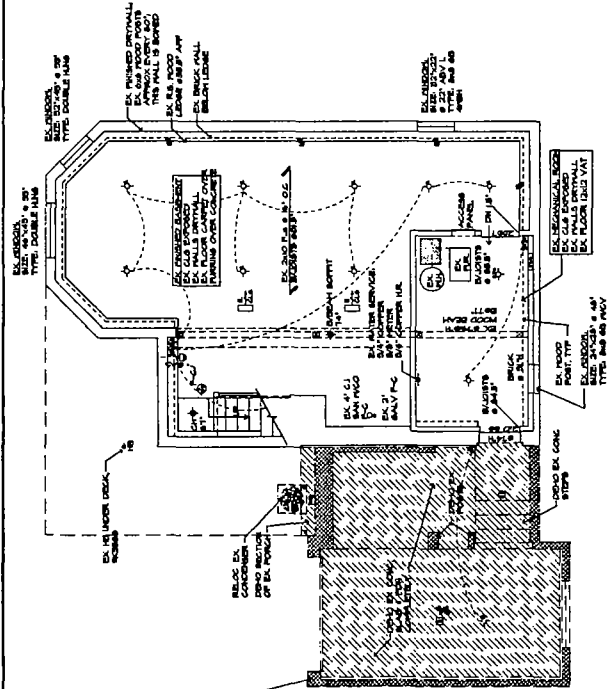

EX/DEMO BASEMENT PLAN
1/4" = 1'-0"

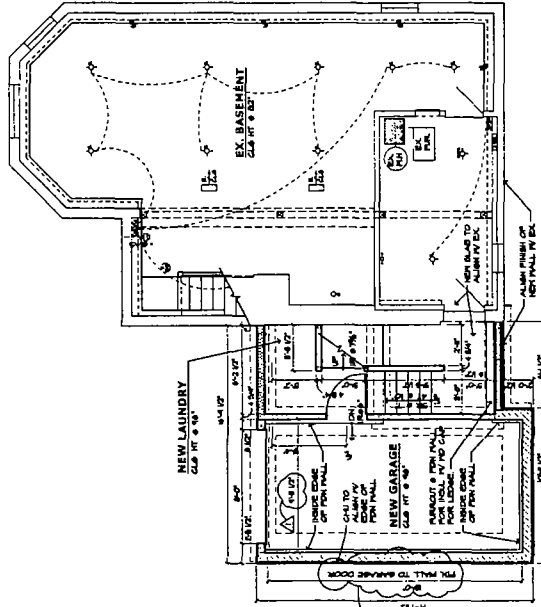


NEW BASEMENT FLOOR PLAN
1/4" = 1'-0"

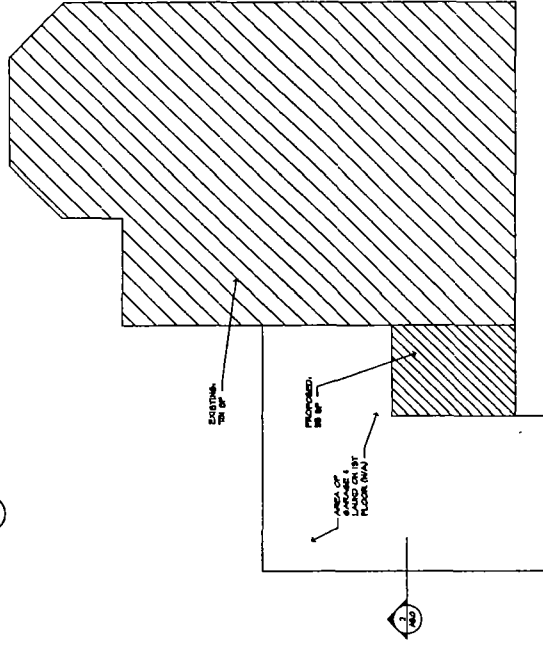

BASEMENT F.A.R. CALC'S
1/4" = 1'-0"


FINAL FOR PUBLICATION

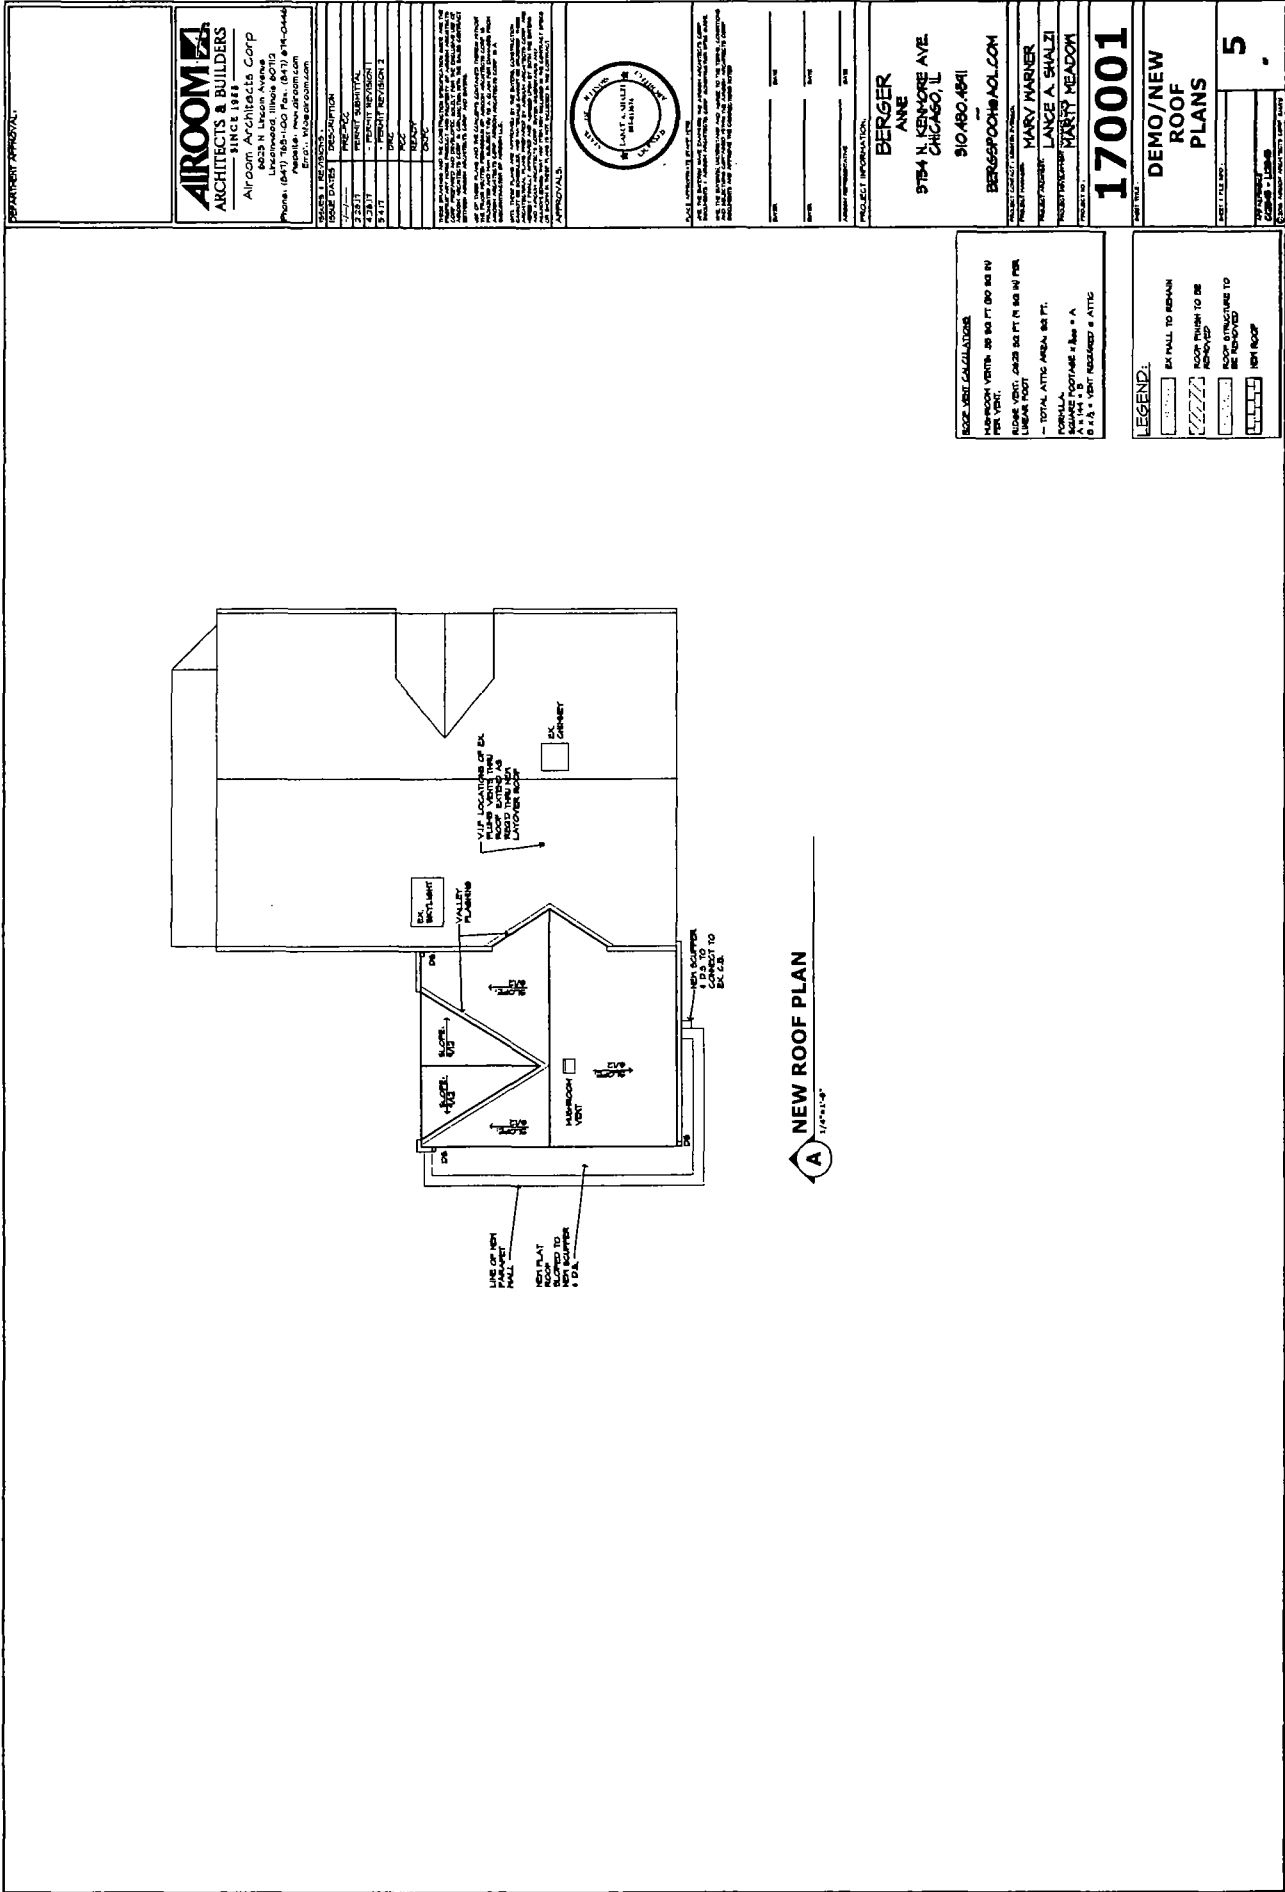

A NEW ROOF PLAN

DEPARTMENT APPROVAL

AIRROOM
 ARCHITECTS & BUILDERS
 SINCE 1989
 Airroom Architects Corp
 Phone: (847) 769-1000 Fax: (847) 874-0444
 Website: www.airroom.com





PROJECT INFORMATION

170001

DEMO/NEW ROOF PLANS

5



FINAL FOR PUBLICATION

1 DEMO NORTH ELEVATION
1/8" = 1'-0"

2 NEW NORTH ELEVATION
1/8" = 1'-0"

BRICK MAY/VAE NOTE TO OWNER: AIRROOM CANNOT GUARANTEE THE AMOUNT OF BRICK REMOVED TO OBTAIN A WALL OR TO BE REUSED. YOUR CONTRACTOR SHALL BE RESPONSIBLE FOR OBTAINING ADDITIONAL COSTS IF RESULTS SHALL BE LESS THAN AIRROOM'S ESTIMATE. AIRROOM CAN MAKE A FINAL COMMENT ON THE BRICK UPON COMPLETION OF THE DEMO UPON CONSULTATION WITH THE CONTRACTOR.

LEGEND:

- BRICK TO BE REMOVED
- STRUCTURE TO BE REMOVED
- NEW BRICK
- NEW BRICK
- NEW ASPHALT ROOF
- NEW ARCHITECTURAL ROOF
- NEW CEILING ROOF





PROJECT INFORMATION:





170001

DEMO/NEW NORTH ELEVATIONS


6

AIRROOM ARCHITECTS & BUILDERS
 SINCE 1988
 Airroom Architects Corp
 6652 N. Lincoln Avenue
 Chicago, IL 60640
 Phone: (847) 369-1600 Fax: (847) 474-0444
 Mobile: (847) 369-1600 Email: info@airroom.com

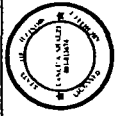

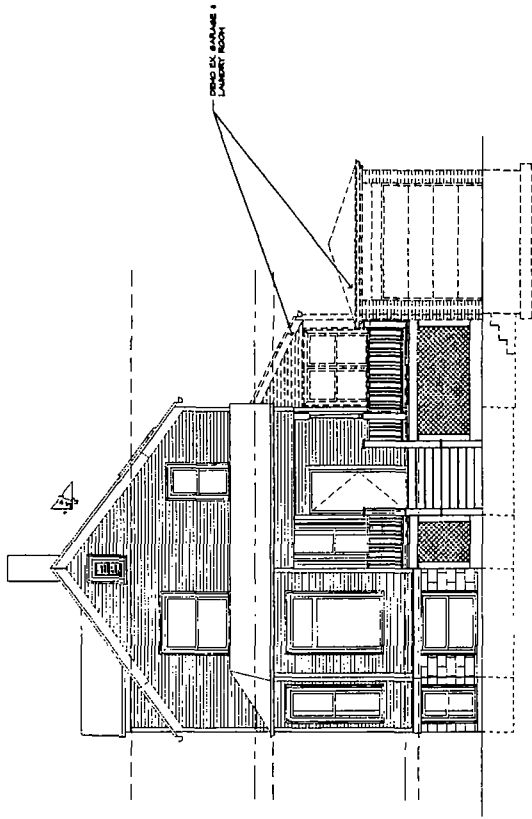

1 EX/DEMO EAST ELEVATION
1/8"=1'-0"

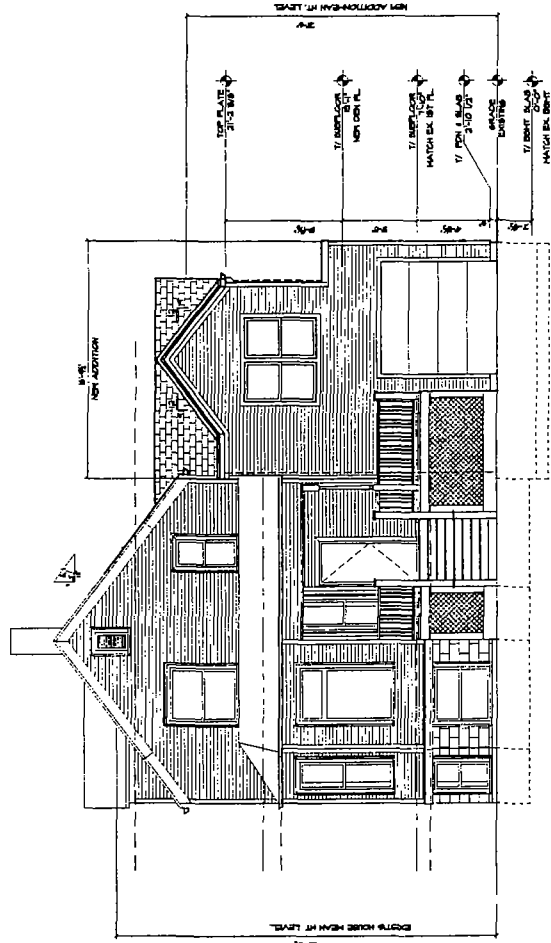

2 NEW EAST ELEVATION
1/8"=1'-0"

LEGEND

[Pattern]	FINISH TO BE REMOVED
[Pattern]	STRUCTURE TO BE REMOVED
[Pattern]	NEW ROOF
[Pattern]	NEW BRICK
[Pattern]	NEW ASPHALT ROOF
[Pattern]	NON-STRUCTURAL ROOF
[Pattern]	NEW CEILING ROOF

REPARTMENT APPROVAL:

AIRROOM
ARCHITECTS & BUILDERS
Airroom Architects Corp
Website: www.airroom.com
Email: info@airroom.com




BERGER ANNE
9784 N. KENMORE AVE
CHICAGO, IL
910.490.4891
BERGSP0009@AOL.COM


MARY WARNER
LANCE A. SHALZI
BARRY HEADON

170001


DEMO/NEW EAST ELEVATIONS

7



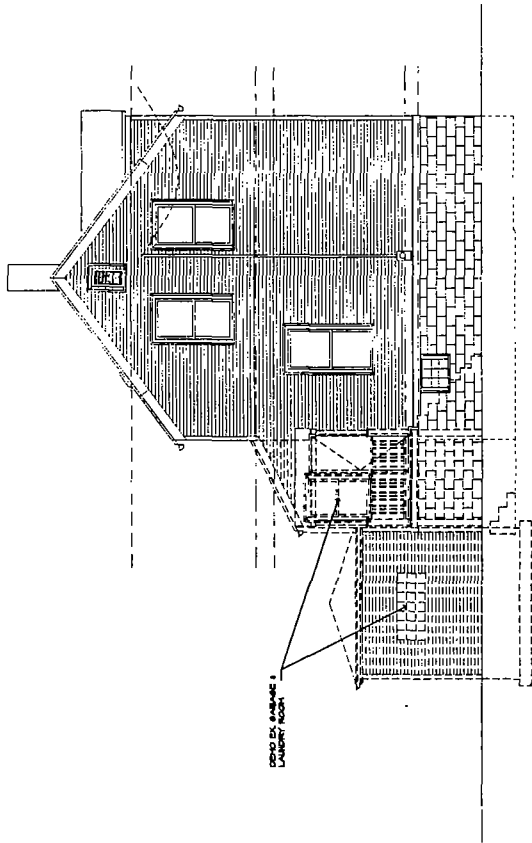

1 DEMO WEST ELEVATION
1/4"=1'-0"

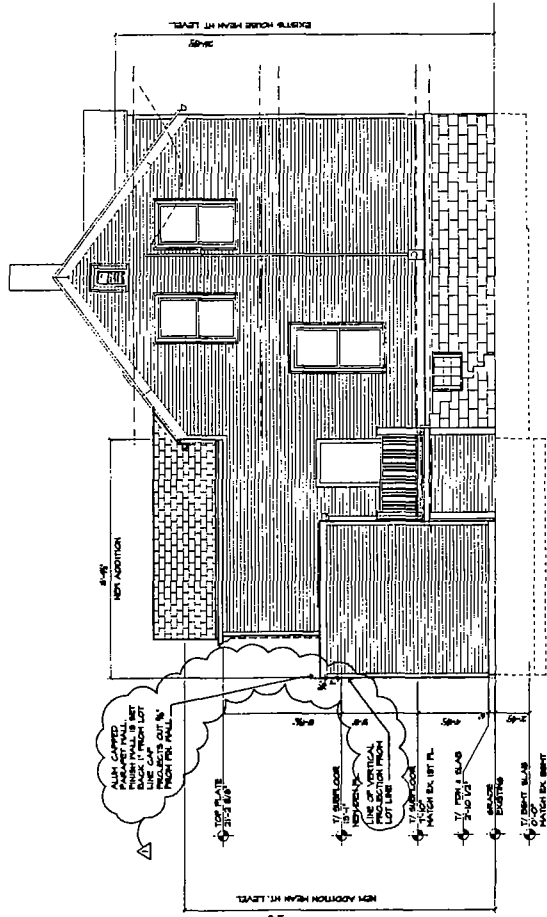

2 NEW WEST ELEVATION
1/4"=1'-0"

LEGEND:

	TO BE DEMOLISHED
	STRUCTURE TO BE REMOVED
	NOT DEMO
	NOT BRICK
	NEW ASPHALT ROOF
	NEW ARCHITECTURAL ROOF
	NEW CEDAR ROOF

AIRROOM ARCHITECTS & BUILDERS
SINCE 1988
Airroom Architects Corp
Phone: (847) 768-1000 Fax: (847) 874-0444
Website: www.airroom.com
E-mail: info@airroom.com

PROJECT INFORMATION

1700001
DEMO/NEW WEST ELEVATIONS
9

























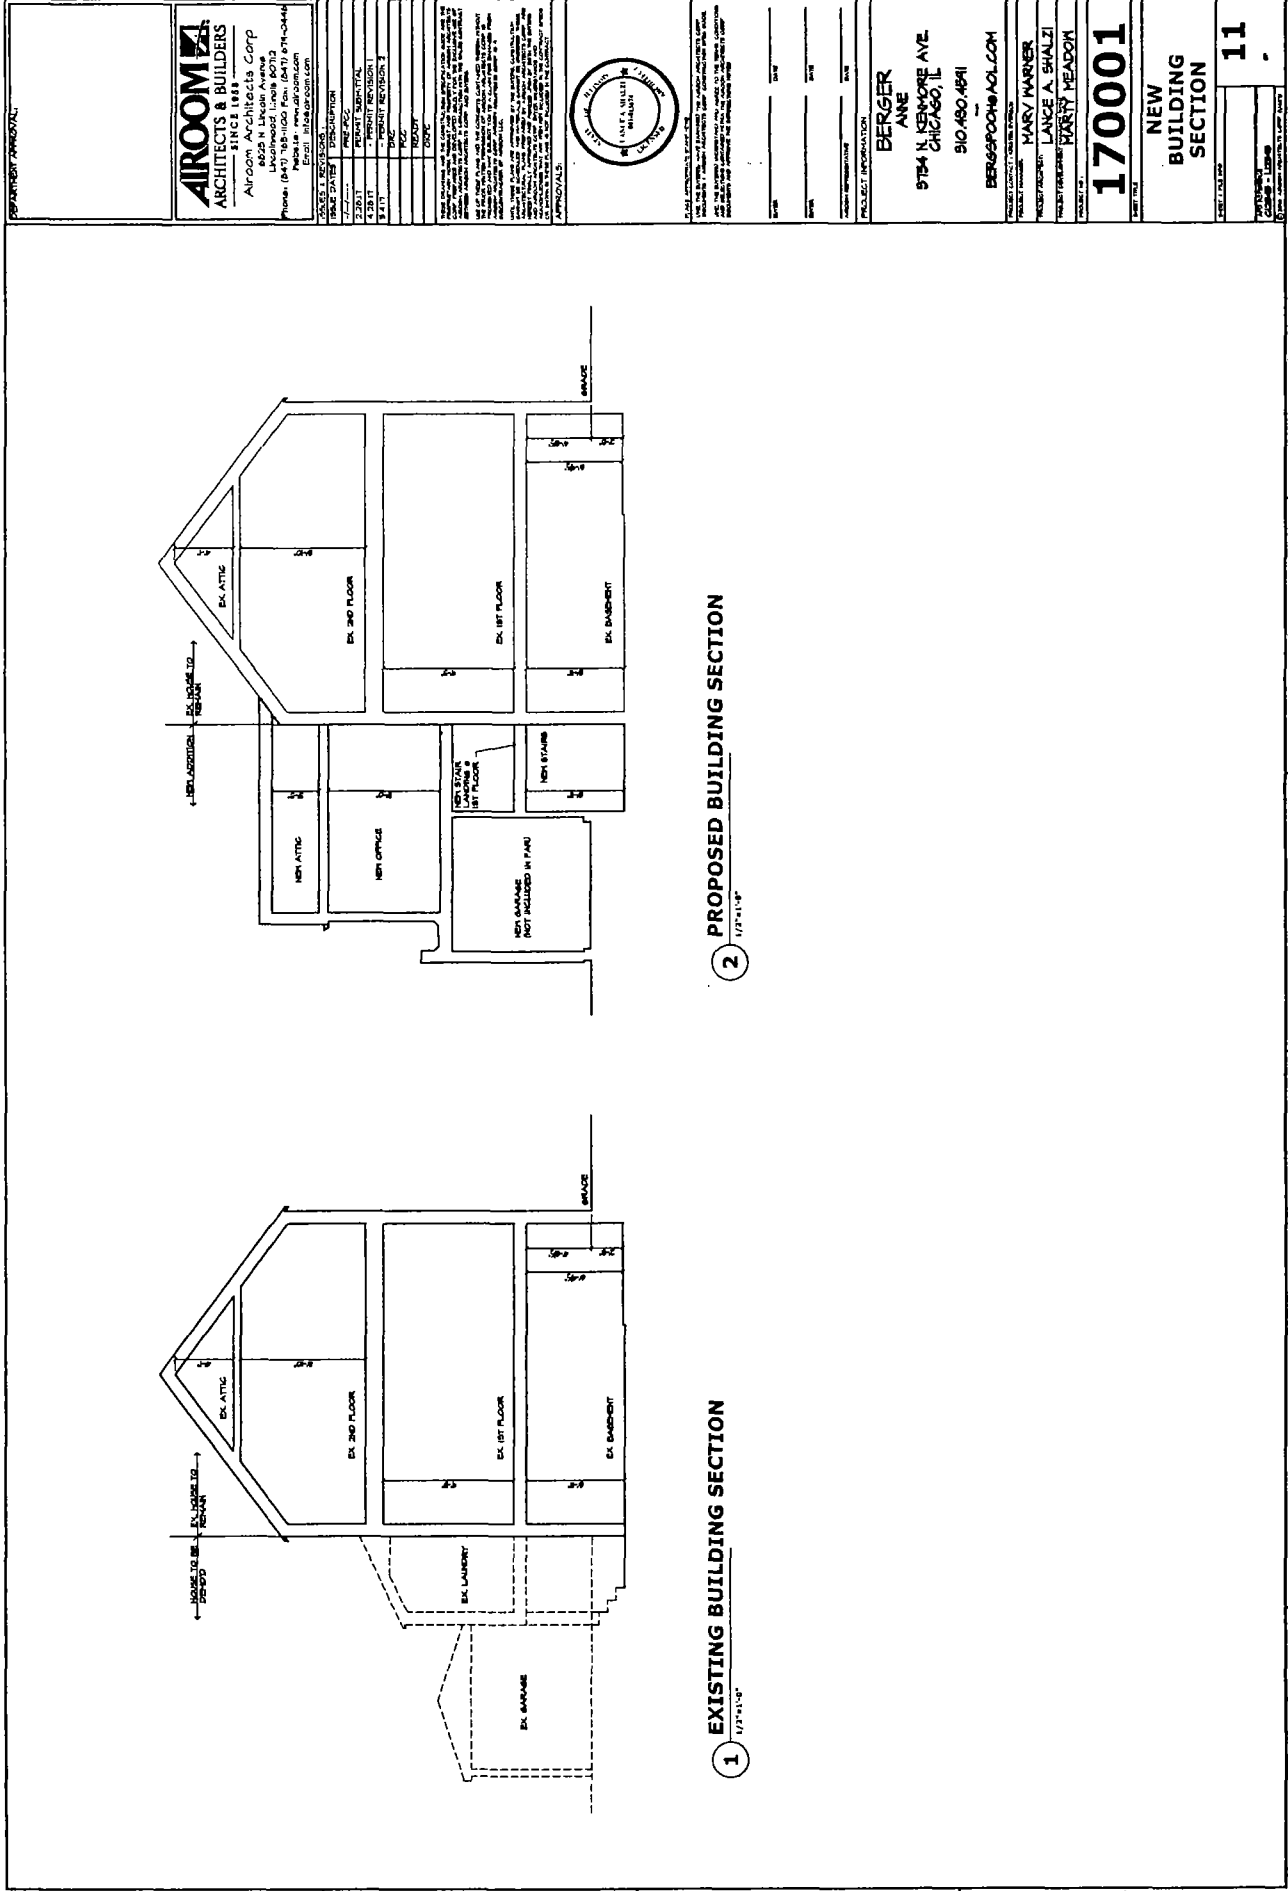

1 EXISTING BUILDING SECTION
1/2" = 1'-0"

2 PROPOSED BUILDING SECTION
1/2" = 1'-0"


AIRROOM
ARCHITECTS & BUILDERS
SINCE 1888
Airroom Architects Corp
Website: www.airroom.com
Email: info@airroom.com




BERGER ANNE
5734 N. KENMORE AVE
CHICAGO, IL

PROJECT ARCHITECT: MARY MARKER
PROJECT ARCHITECT: LANCE A. SHALZI
PROJECT ARCHITECT: MARY HEARDON

170001

NEW BUILDING SECTION

11