



City of Chicago



Or2013-451

Office of the City Clerk

Document Tracking Sheet

Meeting Date:	7/24/2013
Sponsor(s):	Burke, Edward M. (14)
Type:	Order
Title:	Issuance of permits for sign(s)/signboard(s) at 4100 W Ann Lurie Pl (Permit No. 100496807)
Committee(s) Assignment:	Committee on Zoning, Landmarks and Building Standards

Committee on Buildings

③

(signs)

ORDERED, That the Commissioner of Buildings is hereby directed to issue a sign permit to: (Contractor's name and address)

Landmark Sign Group
7424 Industrial Ave.
Chesterton, IN 46304

for the erection of a sign/signboard over 24 feet in height and/or over 100 square feet (in area of one face) at: (Business NAME & ADDRESS)

Greater Chicago Food Depository
4100 W. Ann Lurie Pl.
Chicago IL 60632

Dimensions: length 8'2" height 13'6"

height above grade/roof to top of sign 24'6"

TOTAL SQUARE FOOT AREA 110

Such sign(s) shall comply with all applicable provisions of TITLE 17 of the Chicago Zoning Ordinance and all other applicable provisions of the Municipal Code of the City of Chicago governing the construction and maintenance of outdoor signs, signboards and structures.

[Signature]
Albertman, Ward 14
Burke







By signing this Order, I understand that I am accepting all aspects of this drawing, including all dimensions, quantities, and all other specifications herein. I understand that the manufacturer of this sign may vary slightly from the drawing and that I am responsible for any such variations.

Customer Acceptance: _____ DATE _____

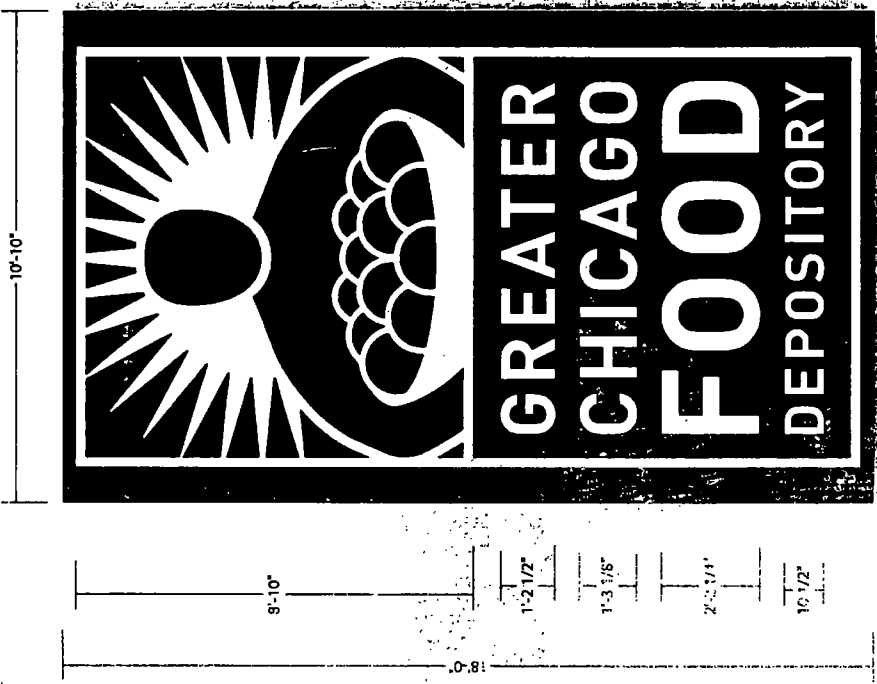


Front View 3/8" = 1'-0"

QTY 1

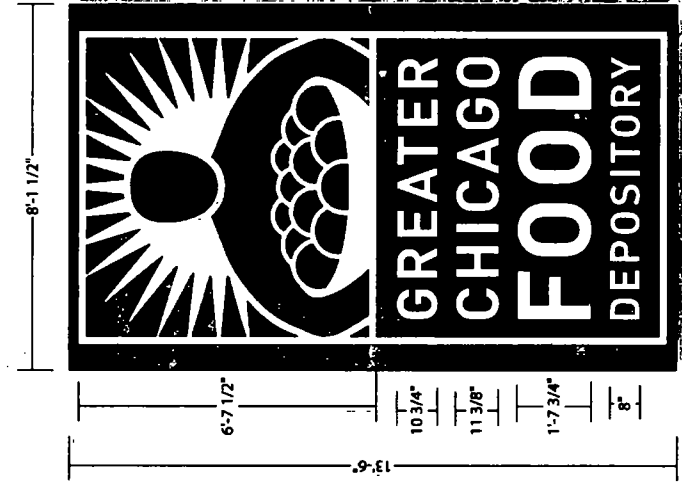

Front View 3/8" = 1'-0"

QTY 4

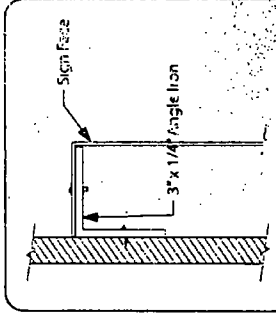

Mounting Details 3" = 1'-0"

Am Lorie - 100496804
 Karlov - 100496806
 NE-40th - 100496807
 NW-40th - 100496808
 Keefer - 100496809

- ▲ FIVE (5) SINGLE FACE NON-ILLUMINATED SIGNS/ .125 ALUMINUM SHOEBOX BACKER PANELS/ EXT. PAINTED MAP PMS 357C GREEN/ WITH .125 ALUMINUM FLAT CUT OUT LETTERS & GRAPHICS/ EXT. PAINTED MAP WHITE/ STUD MOUNTED TO BACKER PANEL WITH 1" SPACERS PAINTED MAP PMS 357C GREEN/
- ▲ MOUNTED FLUSH TO PRECAST FASCIA WITH ANGLE IRON BRACKETS/ TO REPLACE EXISTING SIGNS








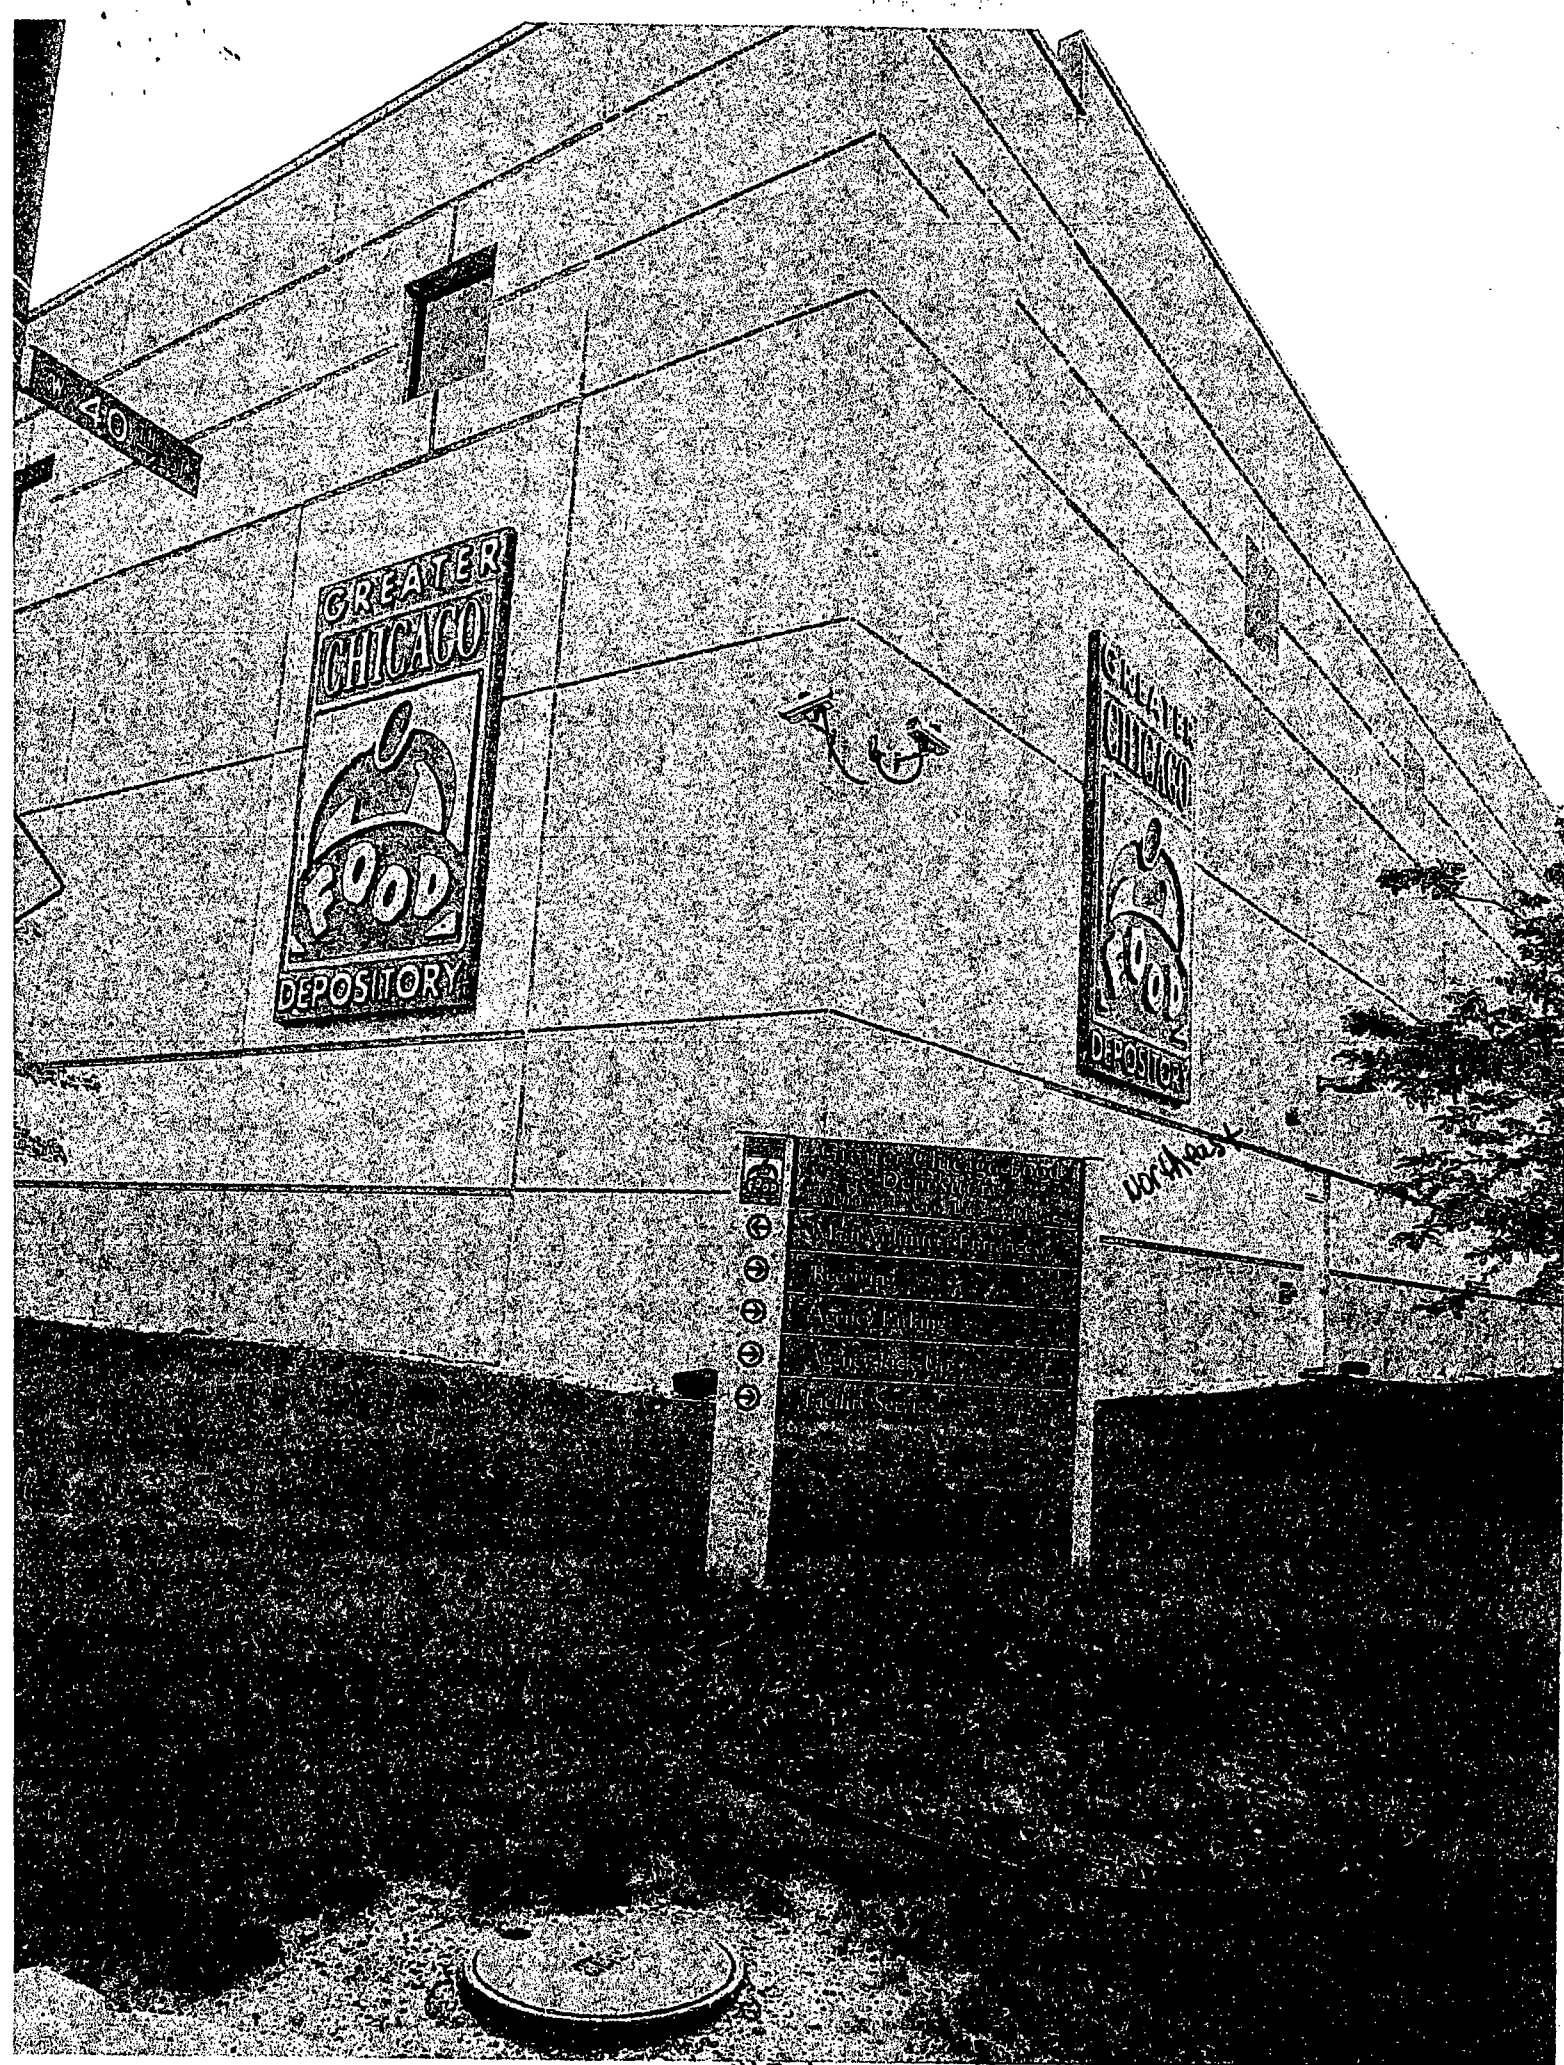

GREATER
CHICAGO
FOOD
DEPOSITORY

GREATER
CHICAGO
FOOD
DEPOSITORY





Google

4100 west ann lurie place chicago

SIGN IN

