



Office of the City Clerk



O2012-6073

Office of the City Clerk

City Council Document Tracking Sheet

Meeting Date:	9/12/2012
Sponsor(s):	Tunney, Thomas (44)
Type:	Ordinance
Title:	Grant(s) of privilege in public way for BMO Harris Bank
Committee(s) Assignment:	Committee on Transportation and Public Way

ORDINANCE
BMO HARRIS BANK
Acct. No. 367785 - 14
Permit No. 1099377

Be It Ordained by the City Council of the City of Chicago:

SECTION 1. Permission and authority are hereby given and granted to BMO HARRIS BANK, upon the terms and subject to the conditions of this ordinance to maintain and use two (2) sign(s) projecting over the public right-of-way attached to its premises known as 558 W. Diversey Pkwy..

Said sign structure(s) measures as follows; along W. Diversey:

One (1) at eighteen point six six (18.66) feet in length, three point five (3.5) feet in height and twelve (12) feet above grade level.

One (1) at three point five (3.5) feet in length, three (3) feet in height and twelve (12) feet above grade level.

The location of said privilege shall be as shown on prints kept on file with the Department of Business Affairs and Consumer Protection and the Office of the City Clerk

Said privilege shall be constructed in accordance with plans and specifications approved by the Department of Transportation (Division of Project Development) and Zoning Department- Signs.

This grant of privilege in the public way shall be subject to the provisions of Section 10-28-015 and all other required provisions of the Municipal Code of Chicago.


The grantee shall pay to the City of Chicago as compensation for the privilege #1099377 herein granted the sum of four hundred (\$400.00) per annum in advance.

A 25% penalty will be added for payments received after due date


The permit holder agrees to hold the City of Chicago harmless for any damage, relocation or replacement costs associated with damage, relocation or removal of private property caused by the City performing work in the public way.

Authority herein given and granted for a period of five (5) years from and after Date of Passage.

Alderman

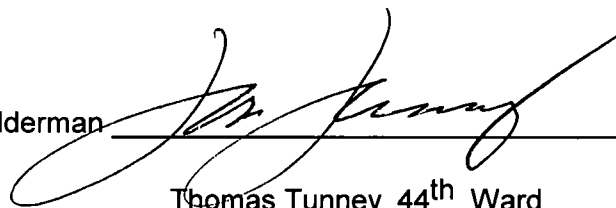

Thomas Tunney 44th Ward

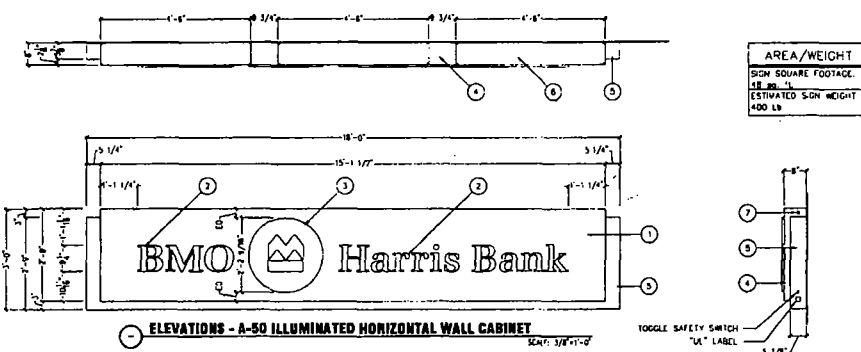

SIGN FACE TO BE 125" ROUTED ALUM. PAIN'T FINISH
TO MATCH FMS 300 BLUE. SATIN FINISH. CHAIN WELD
TO ALUM. ANGLE PLATE FRAME SEE DETAIL.
125" ALUM. ANGLE PLATE FRAME TO BE 1" CLEAR
PUSH THRU COPY. ROUT BACK TO LEAVE AN 1/8"
SHOULDER CONTINUOUS AT PERIMETER FOR
WELDING. 125" ALUM. ANGLE PLATE FRAME TO MATCH
3632-20 WHIT. SECOND SURFACE DECORATE WITH 3M
DISPERFLEX 125-20 WHITE. NOTE: 125" ALUM.
125" FINISH AND 125" ANGLE WELDED BY SINGER.
LOGO TO BE 1" CLEAR ANGLE POCKET ROUTED PUSH
THRU. ROUT BACK FROM FACE 1/8" LEAD
TO 1/8" CLEAR ANGLE POCKET. 125" ALUM. ANGLE
PLATE FRAME TO MATCH 3632-1/3 RED.
125" ALUM. ANGLE PLATE FRAME TO MATCH REVERSE
OUT. DECORATE WITH 3M 3632-20 WHITE. NOTE:
MAXIMUM FLM OVERLAP OF 1/8" SECOND SURFACE.
125" ALUM. ANGLE PLATE FRAME TO MATCH 3632-20
LOGO RETURNS TO HAVE MIL FINISH. SEE ATTACHED
PROVIDED BY DESGNER.
125" ALUM. ANGLE PLATE FINISH TO MATCH FMS
300 BLUE. SATIN FINISH.
125" ALUM. CLADDING PAIN'T FINISH WHITE.
125" ALUM. ANGLE PLATE FRAME TO MATCH
3632-20 WHIT.
6. 125" ALUM. REMOVABLE ACCESS PANEL / RETURN AIR
UP: ATTACH TO ANGLE FRAME WITH COUNTERSINK
125" ALUM. ANGLE PLATE FINISH TO MATCH FMS 300
TO MATCH
125" ANGLE PLATE TO BE FLUSH MOUNTED. FRAMATIC
440210 OR APPROVED EQ.

- ALL PAINTS TO BE TWO-PART POLY-URETHANE BY SHERWIN-WILLIAMS GLESS.
- ALL FILM TO BE 3M UNLESS OTHERWISE STATED
- ALL STEEL COMPONENTS TO BE PRIMED WITH ZNC INHIBITOR (DEVCON-Z OR APPROVED EQUAL)
- ALL STRUCTURAL COMPONENTS TO BE SIZED BY A LICENSED STRUCTURAL ENGINEER TO MEET OR EXCEED ALL LOCAL, STATE, AND NATIONAL CODES
- ALL ELECTRICAL WORK TO MEET OR EXCEED UL REQUIREMENTS
- ALL EXPOSED FASTENERS TO BE PAINTED TO MATCH CABINET
- ELECTRICAL LEADS FROM THE BACK OF ILLUMINATED LETTERS TO BE A MINIMUM OF 8'-0" LONG AS MEASURED FROM THE BACK OF THE LETTER.



PAINT:
BLUE - TO MATCH PMS 300, SATIN FINISH
RED - TO MATCH PMS 485, SATIN FINISH
WHITE - SEMI-GLOSS FINISH
VINYLS DECAQUE:
WHITE - 7725-10
WHITE REFLECTIVE WHITE - 680-10
VINYLS TRANSLUCENT:
RED - 3832-143
BLUE - 3832-830A
WHITE - 3832-20
DIFFUSER - JM 3635-70

TOLERANCE: $\pm 1/16"$ ON
ALL DIMENSIONS

SIGN INTERIOR TO BE
PAINTED FLAT WHITE
FOR MAXIMUM
REFLECTIVITY

THIS SIGN TO
BEAR THIS MARK

 **Independent
Laboratory**
ELECTRIC BURN

: - REQUEST No.: 109604 DRAWN BY: CZESLAW RASZKA DATE DRAWN: 08/01/2011 DRAWING SCALE: 3/4" = 1'-0"	CHECKED BY: JAY SPANIER DATE CHECKED: 08/02/11 FILE: BMO0002B SHEET: 1/7	BMO 
