



City of Chicago



O2017-3729

Office of the City Clerk

Document Tracking Sheet

Meeting Date:	5/18/2017
Sponsor(s):	Reilly (42)
Type:	Ordinance
Title:	Grant(s) of privilege in public way for Christofle - sign
Committee(s) Assignment:	Committee on Transportation and Public Way

ORDINANCE
CHRISTOFLE
Acct. No. 409713 - 1
Permit No. 1125625

Be It Ordained by the City Council of the City of Chicago:

SECTION 1. Permission and authority are hereby given and granted to CHRISTOFLE, upon the terms and subject to the conditions of this ordinance to maintain and use one (1) sign(s) projecting over the public right-of-way attached to its premises known as 40 E. Oak St..

Said sign structure(s) measures as follows; along E Oak St:

One (1) at twenty-nine point seven five (29.75) feet in length, two point six seven (2.67) feet in height and nine (9) feet above grade level.

The location of said privilege shall be as shown on prints kept on file with the Department of Business Affairs and Consumer Protection and the Office of the City Clerk.

Said privilege shall be constructed in accordance with plans and specifications approved by the Department of Transportation (Division of Project Development) and Zoning Department - Signs.

This grant of privilege in the public way shall be subject to the provisions of Section 10-28-015 and all other required provisions of the Municipal Code of Chicago.

The grantee shall pay to the City of Chicago as compensation for the privilege #1125625 herein granted the sum of three hundred (\$300.00) per annum in advance.


A 25% penalty will be added for payments received after due date.

The permit holder agrees to hold the City of Chicago harmless for any damage, relocation or replacement costs associated with damage, relocation or removal of private property caused by the City performing work in the public way.

Authority herein given and granted for a period of five (5) years from and after Date of Passage.

Alderman _____

Brendan Reilly 42nd Ward

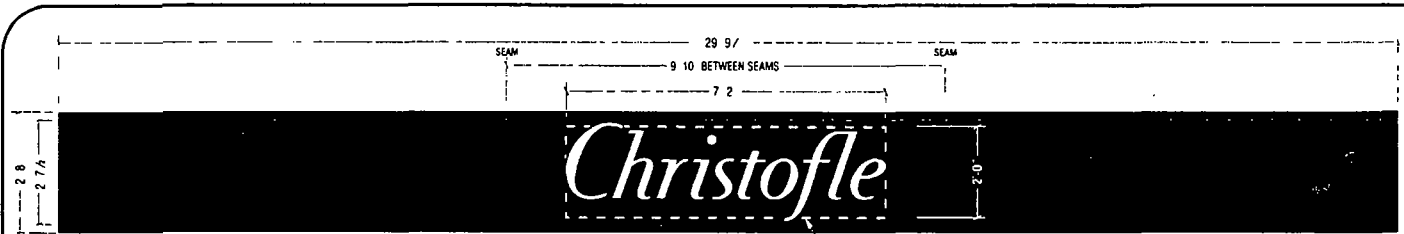

A

ONE (1) SET OF BACK LIT CHANNEL LETTERS ON FABRICATED ALUM. BKGD. PANEL



SCALE 1/4" = 1' 0"

FABRICATE AND INSTALL ALUMINUM PAN WITH LED HALO LIT REV CHANNEL LETTERS (LETTERS ARE 1 THK WHITE ACRYLIC EMBEDDED WHITE LED & OPAQUE WHITE FACES WITH BACKS & EDGES LIGHTED)
 ALUM. PAN FORMED OBO BKGRD. PANEL WITH PEGGED OUT REV CHANNEL LETTERS (POWER SUPPLIES LOCATED INSIDE BACKGROUND PANEL)
 PAINTED FINISH ON ALUM. PAN FACE TO MATCH RAL 8019 DARK BROWN
 LETTERS CUT FROM 1 THK WHITE ACRYLIC
 EDGE / BACKLIT LETTERS HAVE FACES OPAQUE
 2 x 1 ALUM. REVEAL w/ FLAT BAR SURROUND (ALL ALUM. RAL 8019)

RAL 8019
DARK BROWN

AREA OF LETTERS
14.33 SQ. FT.

AREA OF ENTIRE
SIGN 79.38 SQ. FT.

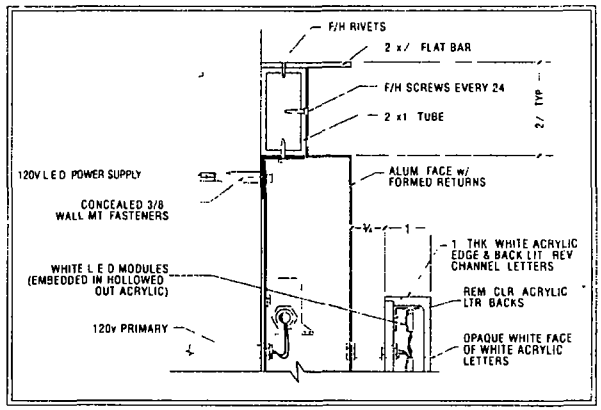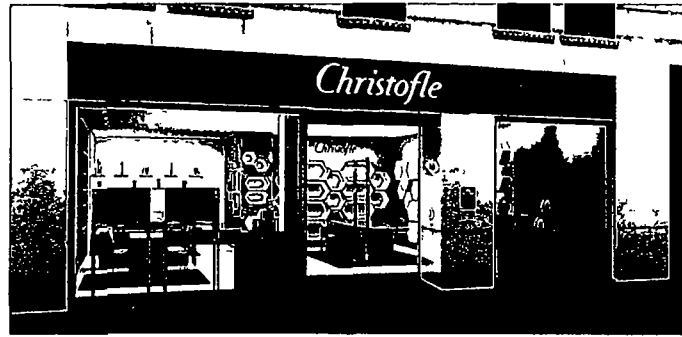

SECTION VIEW



DATE	REVISION
07/27/16	REVISED PER CHRISTOFLE LETTERS
07/27/16	ADDED PER LETTERS 84 FT. IN
07/27/16	REVISED DIMENSIONS PER L.S.
07/27/16	REVISED SECTION PER L.S.
08/11/16	REVISED SECTION PER L.S. & ADDED 1/2" SPACER
10/11/16	REVISED SECTION PER PER NOTES 104
10/17/16	UPDATED DIMS & ADDED DIMENSIONS PER L.S.
11/17/16	ADDED SIGNAL PER L.S.
11/20/17	ADDED PER L.S. PER L.S.

CUSTOMER APPROVAL _____ DATE _____



ADDRESS: 40 E. DAK ST. STATE: IL DESIGNER: JR SALESPERSON: L.S.

CITY: CHICAGO SCALE: NOTED DATE: 07/07/2016 SHEET NO: 1

DRAWG. NO: 15366

\\Doyle 232\pvt\c\Design\CHRISTOFLE\CHRISTOFLE_PushTru Letters 10-6-16.cdr



04/19/2017

Alderman **Brendan Reilly**
Ward # 42
City of Chicago
City Hall, Room 300
121 North LaSalle Street
Chicago, Illinois 60602

Re: An ordinance to use and maintain a portion of the public right-of-way for **one (1) sign(s)** for **CHRISTOFLE**, adjacent to the premises known as **40 E. Oak St.**.

Dear Alderman **Brendan Reilly**:

The applicant referenced above has requested the use of the public right-of-way for a **sign(s)**. An ordinance has been prepared by the Department of Business Affairs and Consumer Protection – Small Business Center - Public Way Use Unit for presentation to the City Council. Because this request was made for properties located in your ward, as approved by you as per the attached, I respectfully request that you introduce the attached ordinance at the next City Council meeting.

If you have any questions regarding this ordinance, please contact Anthony Bertuca at (312) 744-5506.

Department of Business Affairs and Consumer Protection