



City of Chicago



Or2022-139

Office of the City Clerk

Document Tracking Sheet

Meeting Date:	5/23/2022
Sponsor(s):	La Spata (1)
Type:	Order
Title:	Issuance of permits for sign(s)/signboard(s) at 1431 N Claremont Ave
Committee(s) Assignment:	Committee on Zoning, Landmarks and Building Standards

CITY COUNCIL
COMMITTEE ON ZONING, LANDMARKS AND BUILDING STANDARDS

COUNCIL ORDER

RE: Approval of sign over 100 square feet in area or over 24 feet above grade

ORDERED, that the City Council hereby approves the following sign application submitted by:

Applicant*: Ascension

(* The Applicant is the owner of the real property or the business tenant of the real property. Do not list the sign contractor, sign erector, sign company or advertising entity in the above space.)

This Order approves the following sign in accordance with Municipal Code of Chicago Section 13-20-680:

Address of Sign: 1431 N Claremont Ave Chicago, IL 60622

Zoning District: PD12

DOB Sign Permit Application #: 100972543

Sign Details:

1. On-premise OR Off-premise

2. Static sign OR Dynamic-image display sign

3. Number of sign faces 1

4. Projecting over the public way NO (Yes or No) If yes, Public Way Use #: _____

5. Dimensions: Length 23 feet 4 inches Height 4 feet 5 inches

Total square feet in area: 103 feet 7 inches

6. Height above grade: 61 feet 10 inches

7. Elevation (side of building or lot where the sign will be erected): NORTH

8. Name of Sign Contractor/Erector: OLYMPIK SIGNS


To be legal, such sign shall comply with all provisions of Title 17 of the Chicago Municipal Code ("Zoning Ordinance") and all other provisions of the Municipal Code governing the permitting, construction and maintenance and removal of signs and sign structures. Failure of the applicant and the applicant's successors to comply shall be grounds for invalidation or revocation of the sign permit.


Alderman

1
Ward

SITE PLAN

Scale: not to scale

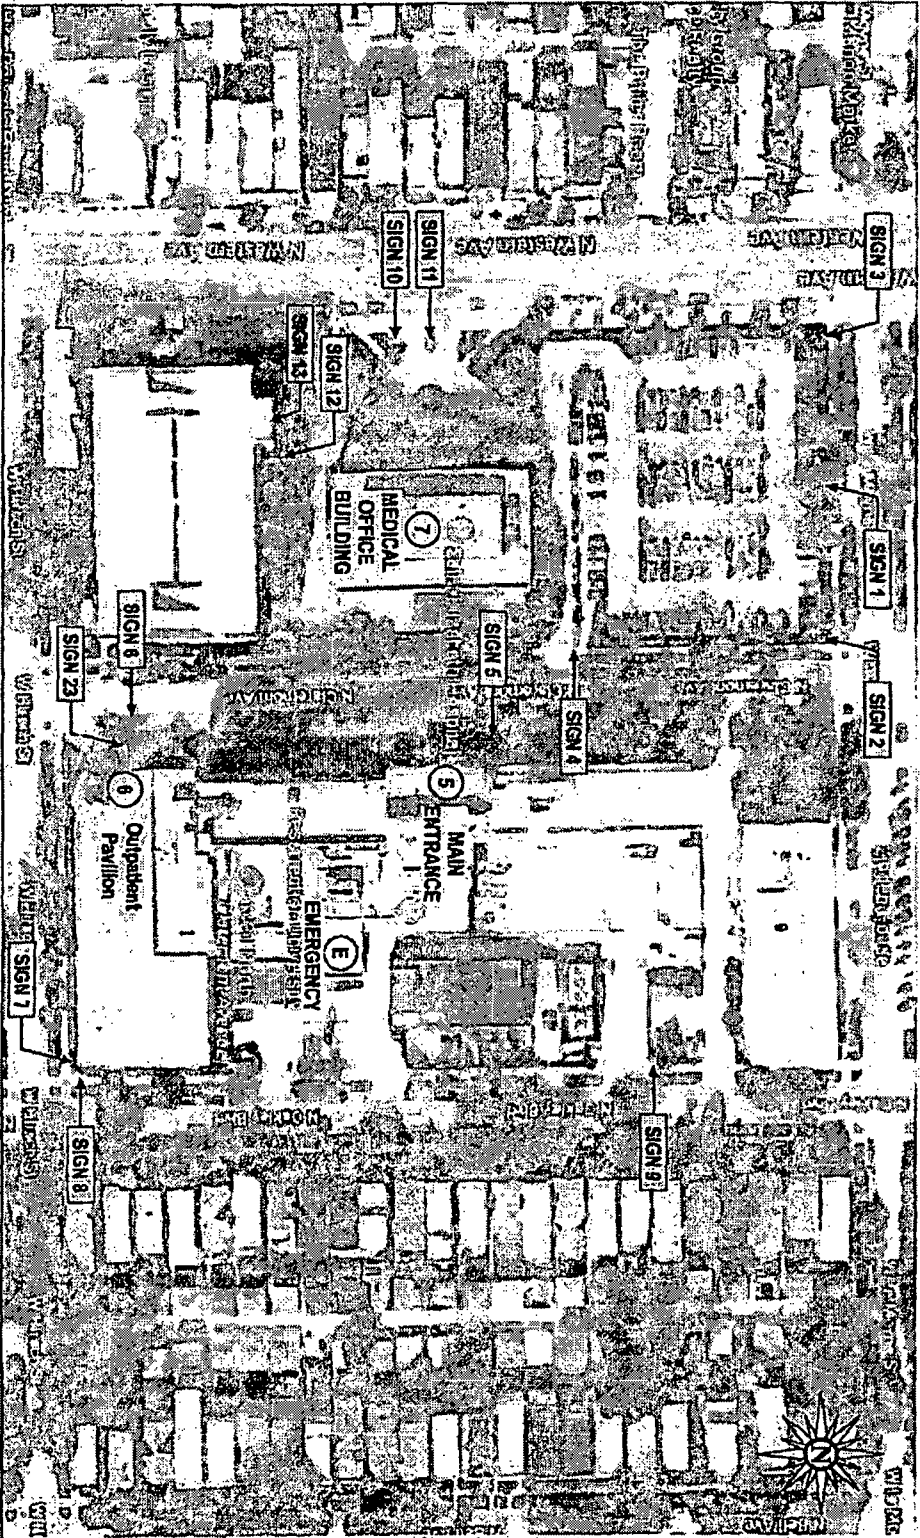

Stratus
 stratusunited.com
 800.542.7822
 098.0821589

CLIENT: Ascension
ADDRESS: 1431 N. Dearborn Ave, Chicago, IL 60622
PAGE NO.: 2


DESIGN NUMBER: 1174048
DATE: 4/9/11
PROJECT MANAGER: FELICIA NIEMIENEN
DESIGNER: 1011



FACE LIT CHANNELS - HORIZONTAL STACKED - REMOTE - COLOR A-HIS-REM-21-C

EXISTING SIGN SET	63.5
PROPOSED SIGN SET	103.7

EXISTING 3'-4" X 25'-10-3/4" LETTERSET
TO BE REMOVED & REPLACED.
WALL TO BE REPAIRED AS REQUIRED

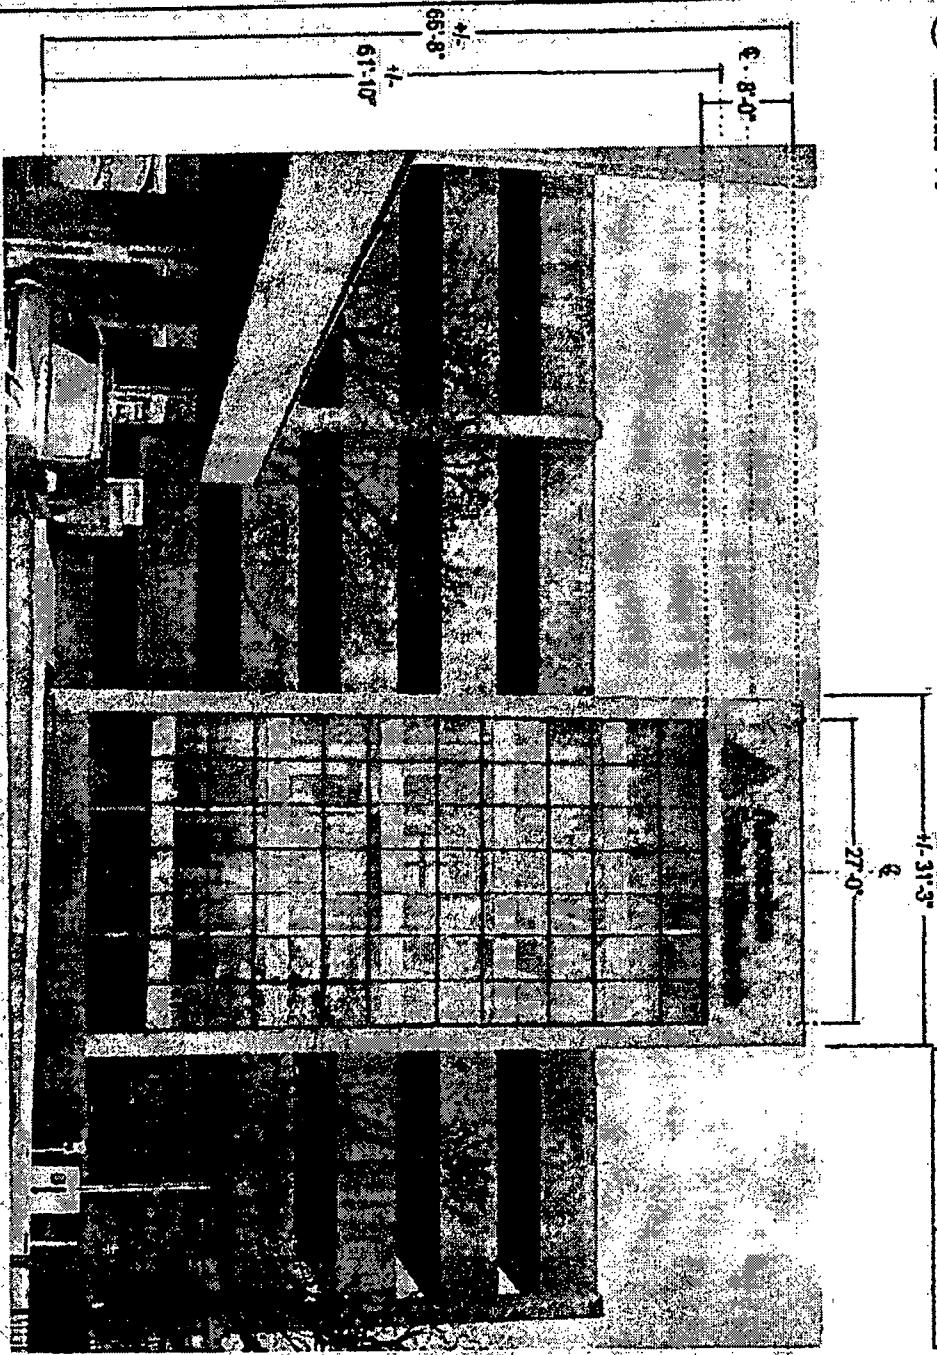

PROPOSED SIGNAGE

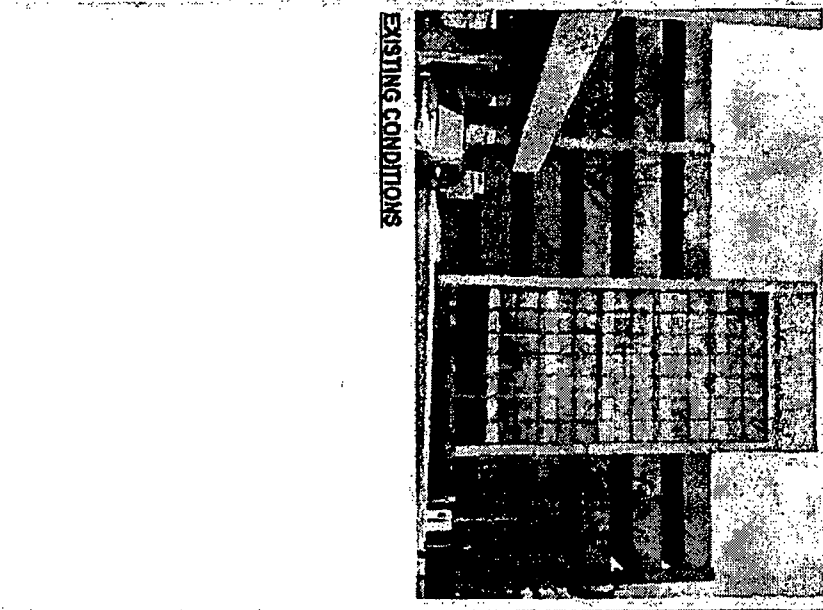

EXISTING CONDITIONS


Stratus
STRATUS SIGNAGE SOLUTIONS
888-503-1508




Sign will require alternate manufacturing specs due to height on building

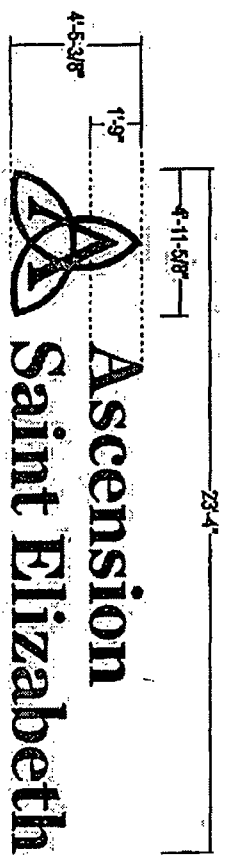

SIDE VIEW

FACES: 3/16" #2447 Milky White acrylic w/ surface applied dual color vinyls. To illuminate white at night

TRIMCAP: 1" Standard Jewelite trim-cap painted light gray, satin finish. 48" logo and larger: 2" trim-cap for logo / 1" trim-cap for letters

RETURNS: 3" deep .050 alum. painted to match light gray; satin finish. Sides painted w/ light enhancement paint.

BACKS: .063 alum. backs - inside pre-finished white

ILLUM: Internally illuminated with Sloan LED White P15m 5600K as required by manufacturer. Remote power supplies

WALL MNT: TO BE VERIFIED

INSTALL: Third bolted using all thread into blocking as required. 12" standard length of threaded rod will be supplied unless otherwise noted. 3/8" threaded rod into blocking or Stratus approved equivalent

NOTE: Additional bracing as required due to size and height on building

QUANTITY: (1) One Letterset Required


COLOR PALETTE

LOGO FACE LETTER FACE:
 3M Dual-Color Film 3885-21R
 Digitally Printed to match Pantone 786C
 with 3M Structural Luster Overlaminate 5519

LOGO FACE:
 3M Dual-Color Film 3885-21R
 Digitally Printed to match Pantone 786C
 with 3M Structural Luster Overlaminate 5519


TRIM CAPS:

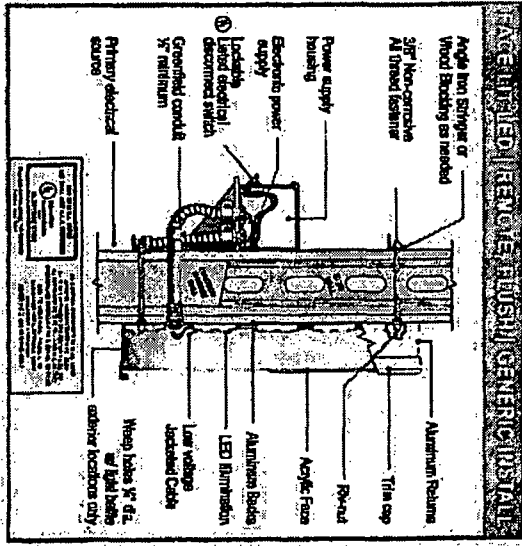










