



City of Chicago



O2022-2707

Office of the City Clerk

Document Tracking Sheet

Meeting Date:	9/21/2022
Sponsor(s):	Tunney (44)
Type:	Ordinance
Title:	Approval of plat of CHA North Sheffield Resubdivision
Committee(s) Assignment:	Committee on Transportation and Public Way

SUBDIVISION ORDINANCE

Be it Ordained by the City Council of the City of Chicago:

SECTION 1. The Commissioner of the Chicago Department of Transportation, or any of her designees, is each hereby authorized and directed to approve a proposed "CHA North Sheffield Resubdivision", being a resubdivision of certain lots owned by Chicago Housing Authority, an Illinois municipal corporation ("Developer") in the block bounded by W. Diversey Parkway, N. Lincoln Avenue, N. Kenmore Avenue and N. Sheffield Avenue, and legally described in the attached plat (Exhibit A, CDOT File: 29-43-22-4007) which, for greater certainty, is hereby made a part of this ordinance.


SECTION 2. The resubdivision herein provided for is made under the express condition that the Developer, its successors and assigns, shall hold harmless, indemnify and defend the City of Chicago from all claims related to the subdivision.

SECTION 3. The resubdivision herein provided for is made upon the express condition that within one hundred eighty (180) days after the passage of this ordinance, the Developer shall file or cause to be filed for recordation with the Office of the Cook County Clerk / Recordings Division, a certified copy of this ordinance, together with the full-sized corresponding plat approved by the Department of Transportation's Superintendent of Maps and Plats.

SECTION 4. This ordinance shall take effect and be in force from and after its passage and publication. The resubdivision shall take effect and be in force from and after the recording of the published ordinance and approved plat.

[SIGNATURE PAGE FOLLOWS BELOW]

Introduced by:

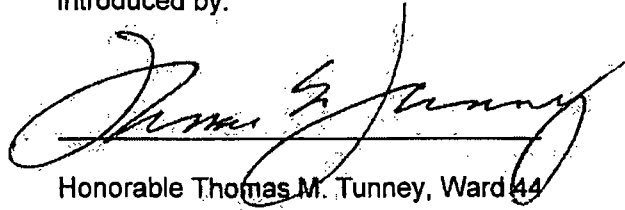A handwritten signature in black ink, appearing to read "Thomas M. Tunney", is written over a horizontal line.

Honorable Thomas M. Tunney, Ward 44

CDOT File Number:

29-43-22-4007

EXHIBIT "A"

PLAT OF RESUBDIVISION CHA NORTH SHEFFIELD RESUBDIVISION


LOTS 1 THROUGH 5

BEING A RESUBDIVISION IN THE WEST HALF OF
THE SOUTHEAST QUARTER OF SECTION 29,
TOWNSHIP 40 NORTH, RANGE 14 EAST
OF THE THIRD PRINCIPAL MERIDIAN,
COOK COUNTY, ILLINOIS




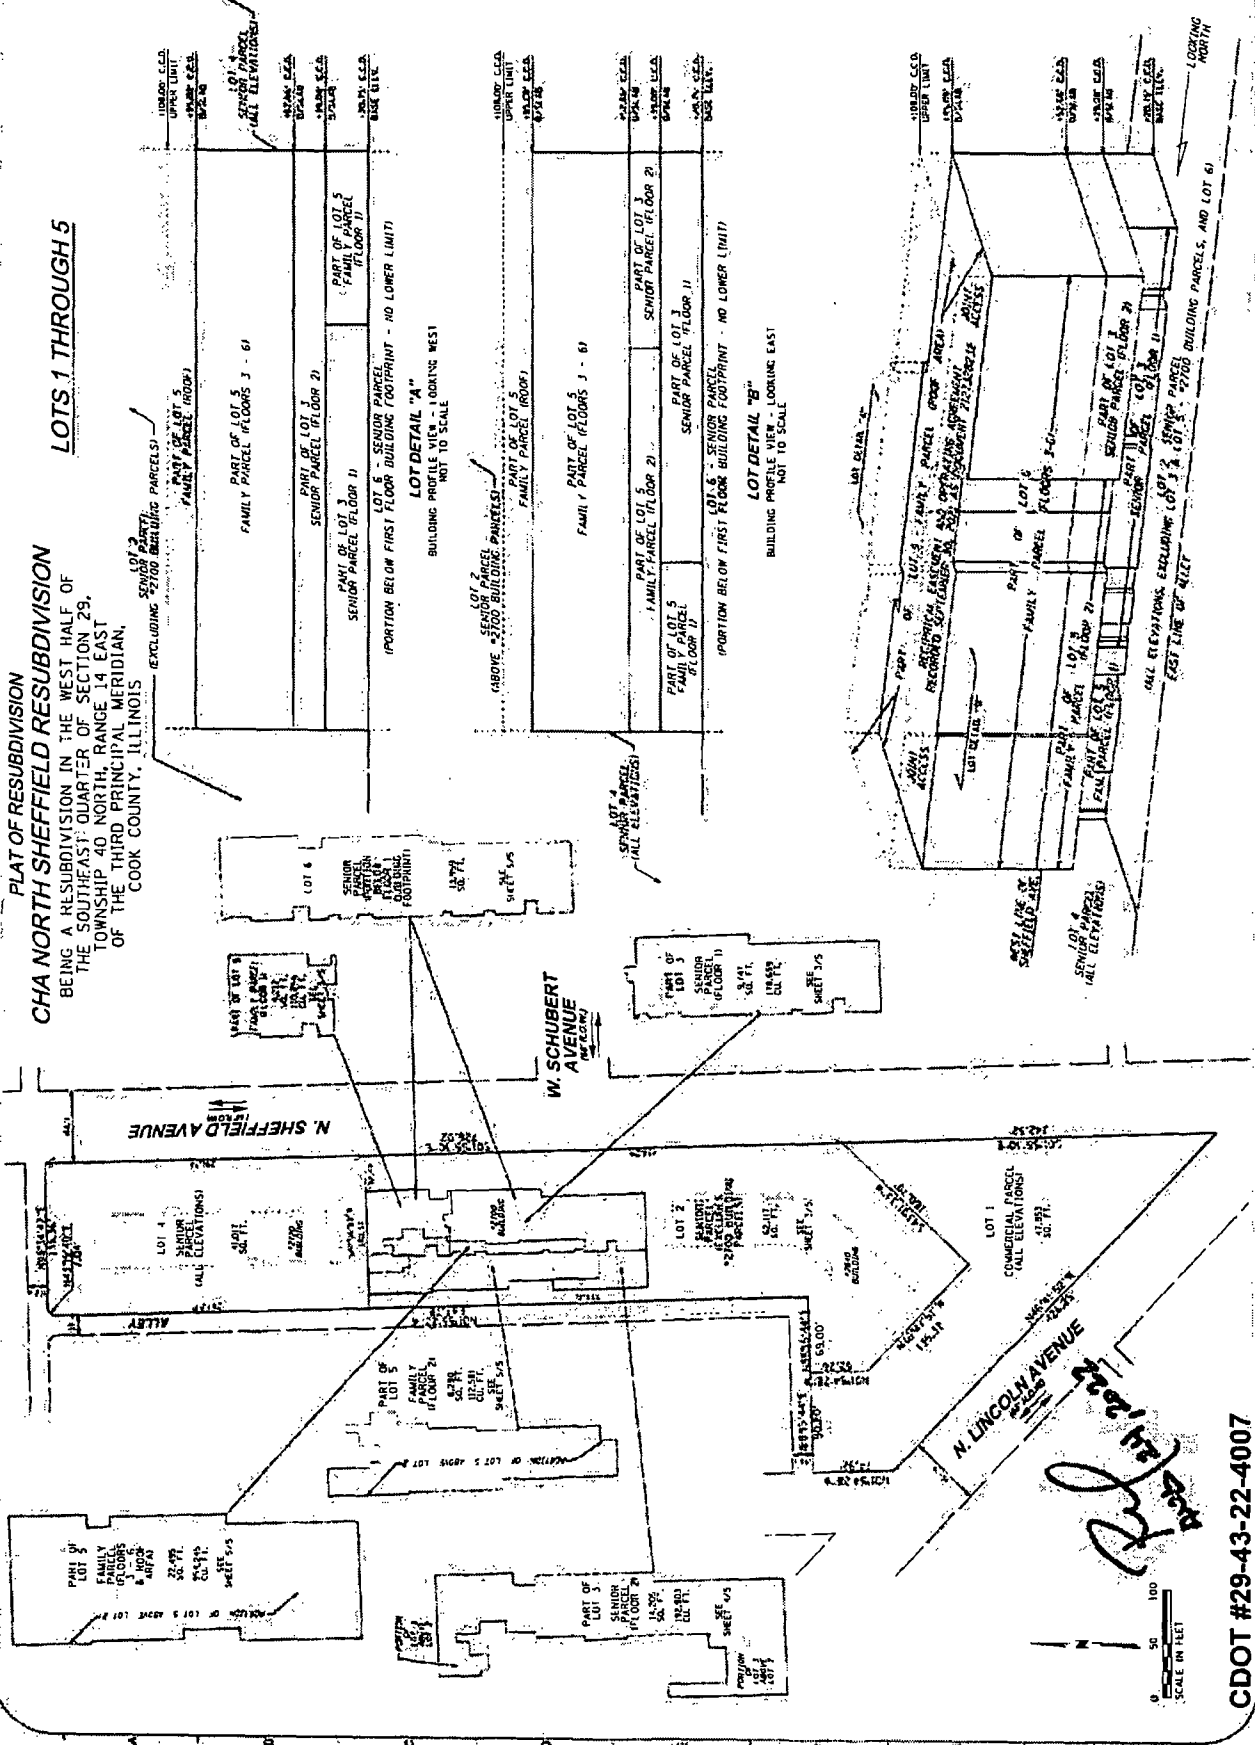

CDOT #29-43-22-4007

EXHIBIT "A"

PLAT OF RESUBDIVISION
CHA NORTH SHEFFIELD RESUBDIVISION
 BEING A RESUBDIVISION IN THE WEST HALF OF
 THE SOUTHEAST QUARTER OF SECTION 29,
 TOWNSHIP 40 NORTH, RANGE 14 EAST
 OF THE THIRD PRINCIPAL MERIDIAN,
 COOK COUNTY, ILLINOIS





LOT 2 - SENIOR PARCEL & LOT 6 - SENIOR PARCEL


CLIENT:
 CHICAGO HOUSING
 AUTHORITY
 60 E. VAN BUREN ST.
 CHICAGO, IL 60605

PROJECT:
 PLAT OF CHA NORTH
 SHEFFIELD RESUBDIVISION
 CHICAGO, IL


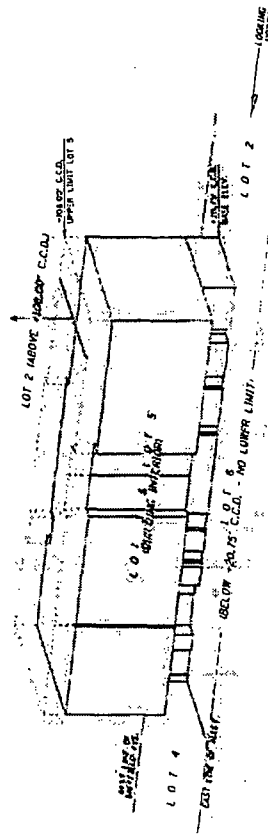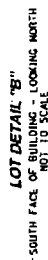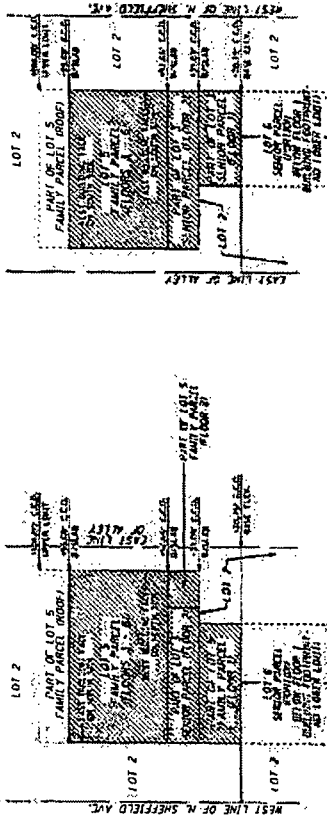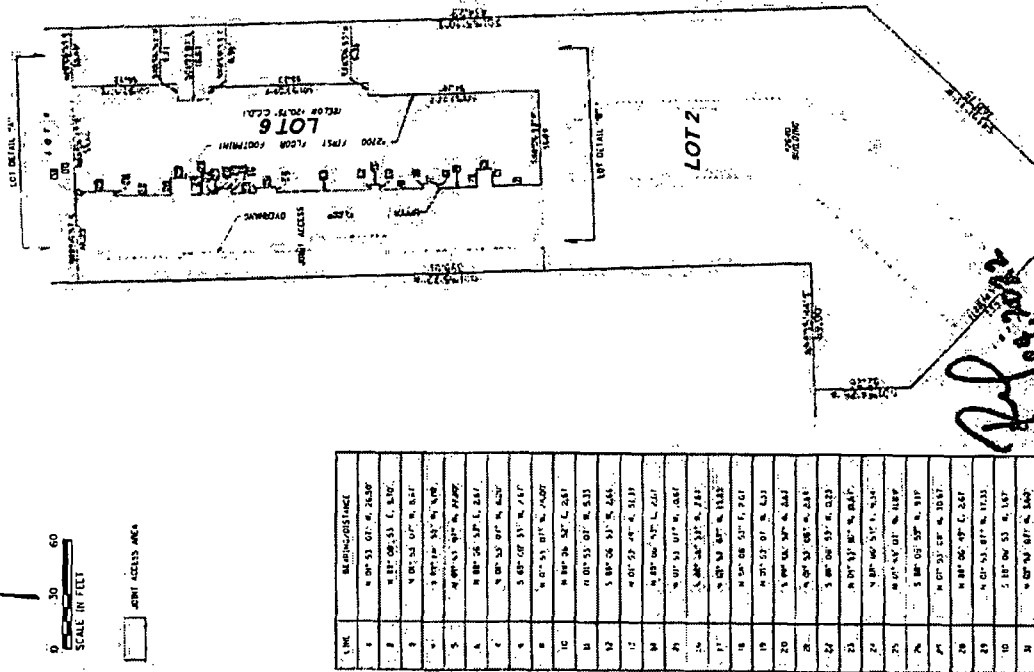



Ref 2-24-2007
 NOV 2007

CDOT #29-43-22-4007


EXHIBIT "A"

CHS NORTH SHEFFIELD RESUBDIVISION
 BEING A RESUBDIVISION IN THE WEST HALF OF
 THE SOUTHEAST QUARTER OF SECTION 29,
 TOWNSHIP 40 NORTH, RANGE 14 EAST
 OF THE THIRD PRINCIPAL MERIDIAN,
 COOK COUNTY, ILLINOIS


LOT 3 - SENIOR PARCEL

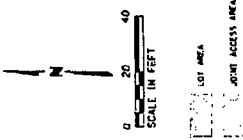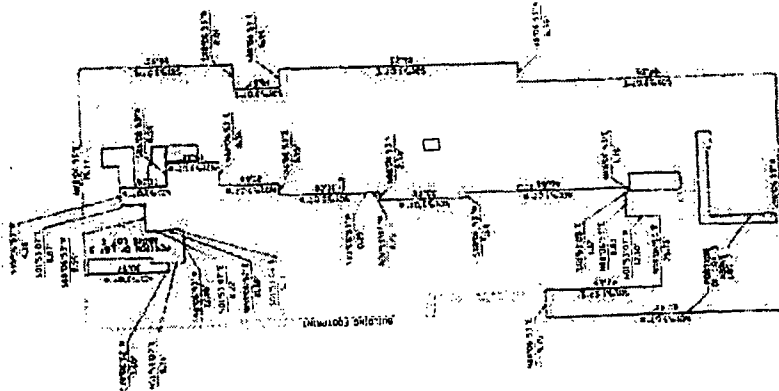

LOT 3 SENIOR PARCEL - FLOOR 2

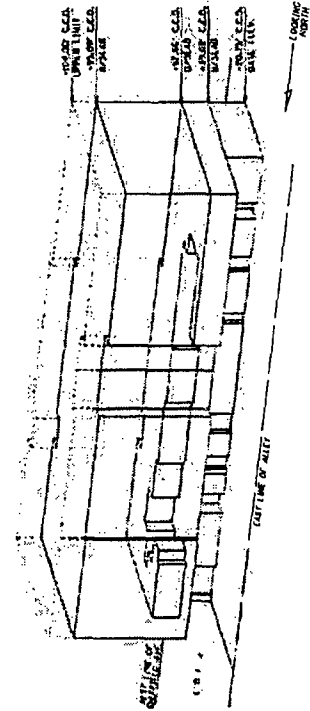

LOT 3 SENIOR PARCEL - FLOOR 1

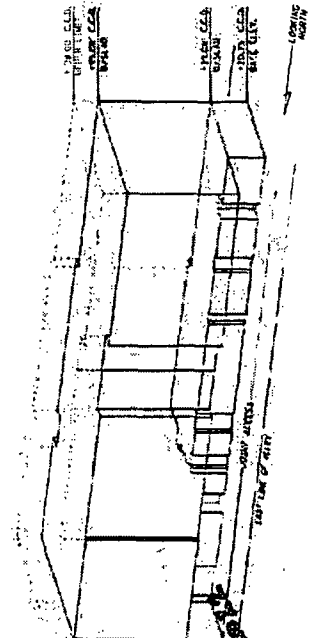


CDOT #29-43-22-4007

LOT 5 - FAMILY PARCEL

CHA NORTH SHEFFIELD RESUBDIVISION
 BEING A RESUBDIVISION IN THE WEST HALF OF
 THE SOUTHEAST QUARTER OF SECTION 29,
 TOWNSHIP 40 NORTH, RANGE 14 EAST
 OF THE THIRD PRINCIPAL MERIDIAN,
 COOK COUNTY, ILLINOIS


EXHIBIT "A"
PLAT OF RESUBDIVISION


PROJECT:
 PLAT OF CHA NORTH
 SHEFFIELD RESUBDIVISION
 CHICAGO, IL 60605

CLIENT:
 CHICAGO HOUSING
 AUTHORITY
 80 E. VAN BUREN ST.
 CHICAGO, IL 60605


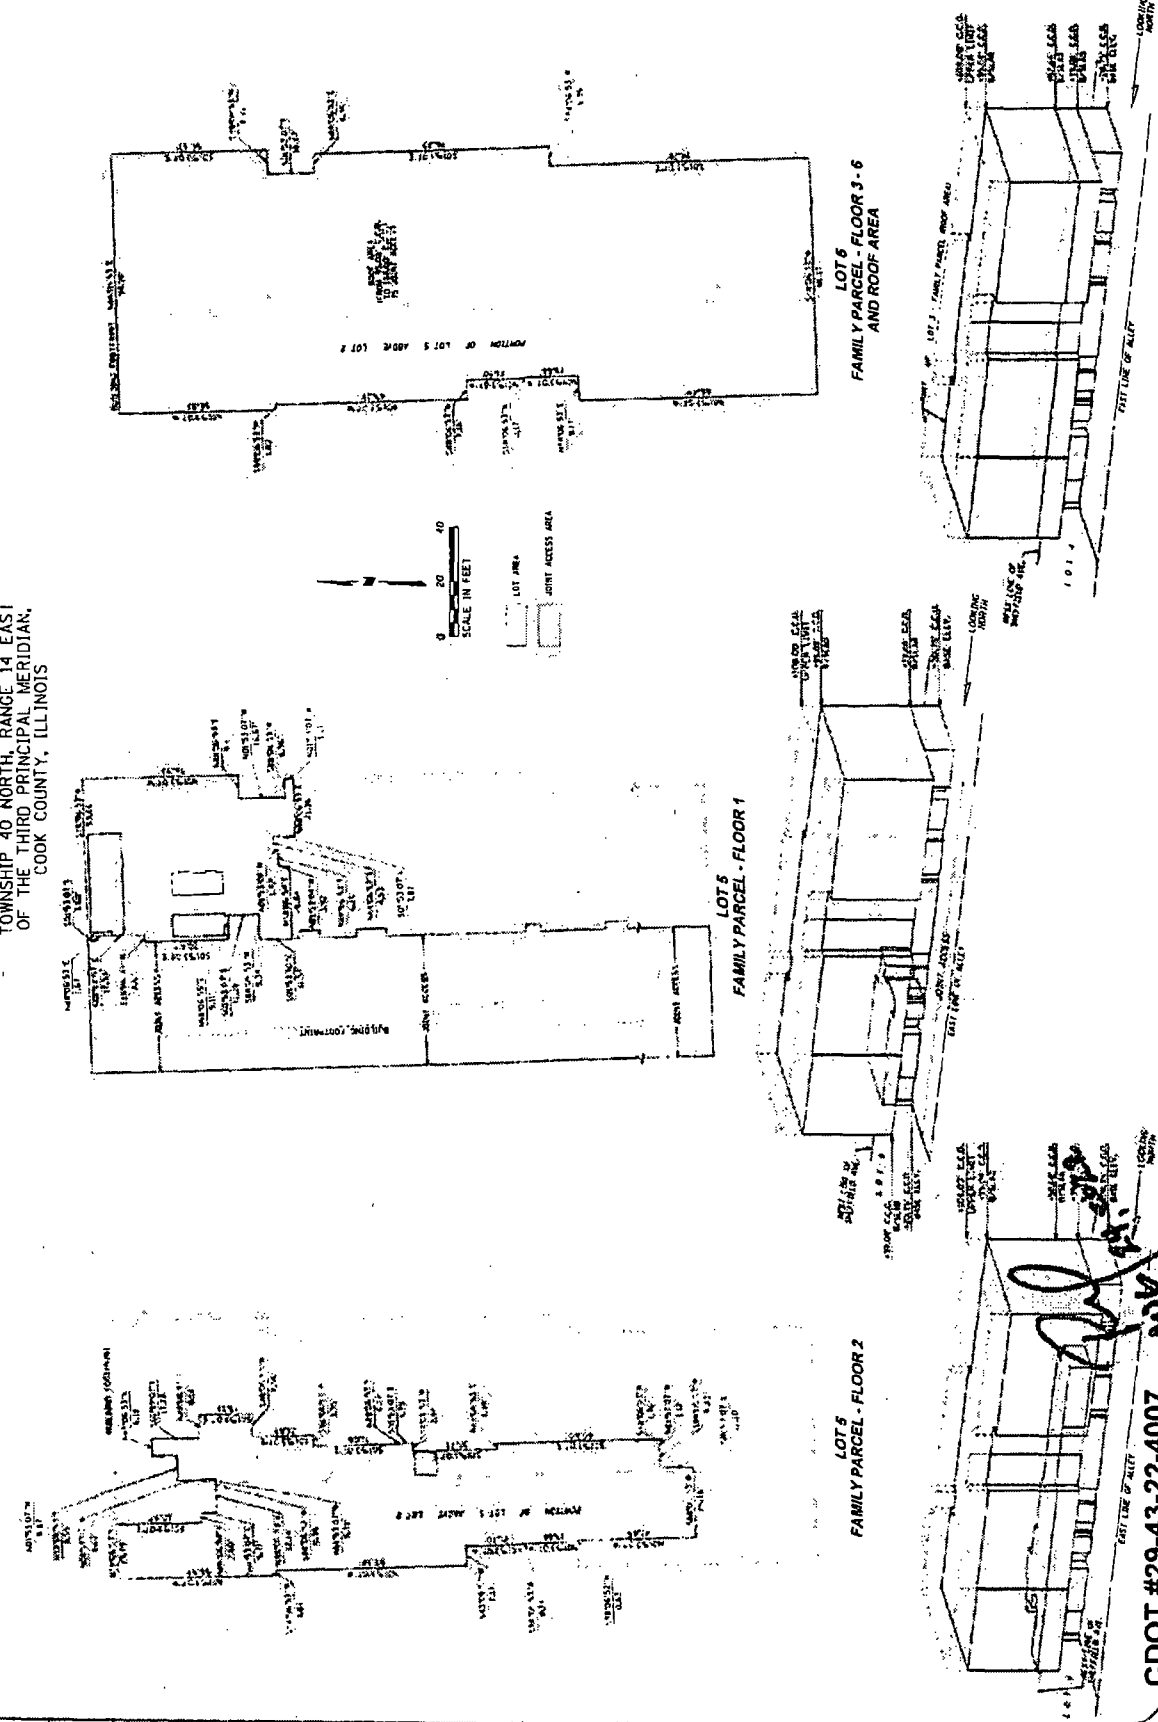

CDOT #29-43-22-4007

